



**Structure:
FXT-50000**

Preliminary Concept Design

Conceptual Renderings Only. Subject to change without notice at SRP's Discretion

14ft Hex Tower



Transfer



Steel



Age Group

Designer: N.Guice

Date: 3/22/22



Structure: FXT-50000
Age: 5-12
Series: Towers

Access: Transfer
Max Height: 14ft

Preliminary Concept Design

Conceptual Renderings Only. Subject to change without notice at SRP's Discretion



Structure: FXT-50000

Age: 5-12

Series: Towers

Access: Transfer

Max Height: 14ft

Preliminary Concept Design

Conceptual Renderings Only. Subject to change without notice at SRP's Discretion



Structure: FXT-50000

Age: 5-12

Series: Towers

Access: Transfer

Max Height: 14ft

Preliminary Concept Design

Conceptual Renderings Only. Subject to change without notice at SRP's Discretion



Structure: FXT-50000

Age: 5-12

Series: Towers

Access: Transfer

Max Height: 14ft

Preliminary Concept Design

Conceptual Renderings Only. Subject to change without notice at SRP's Discretion



Structure: FXT-50000

Age: 5-12

Series: Towers

Access: Transfer

Max Height: 14ft

Preliminary Concept Design

Conceptual Renderings Only. Subject to change without notice at SRP's Discretion



Structure: FXT-50000

Age: 5-12

Series: Towers



Access: Transfer


Max Height: 14ft

Preliminary Concept Design

Conceptual Renderings Only. Subject to change without notice at SRP's Discretion

Tower Access Climb

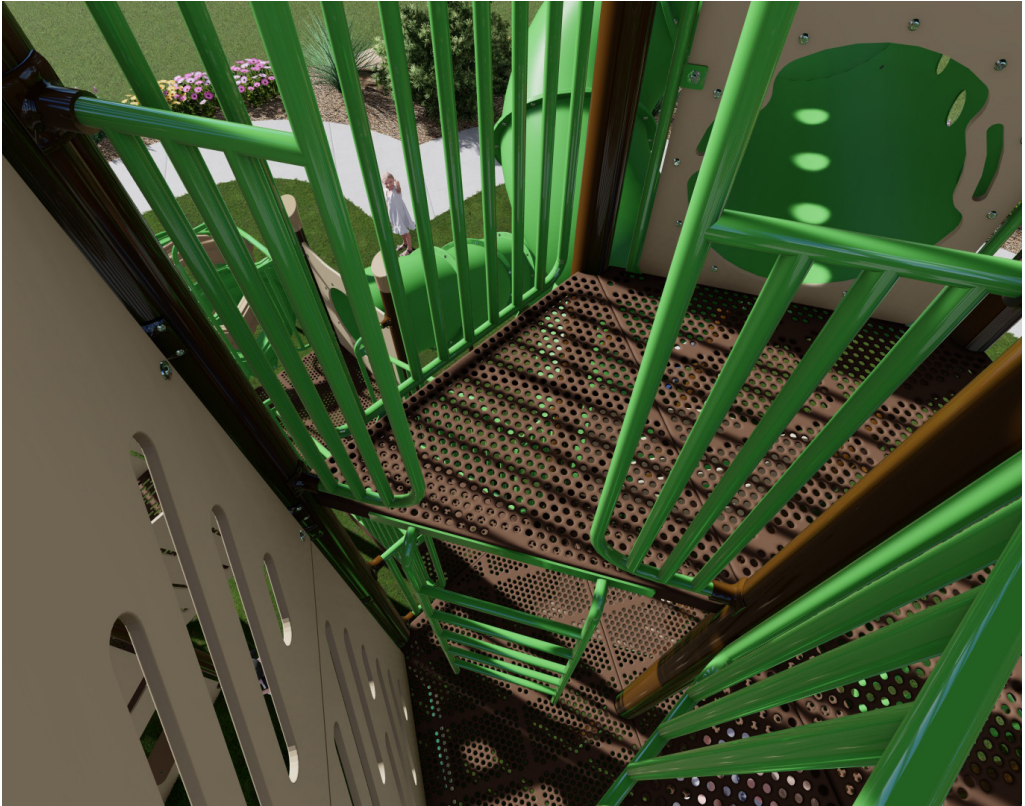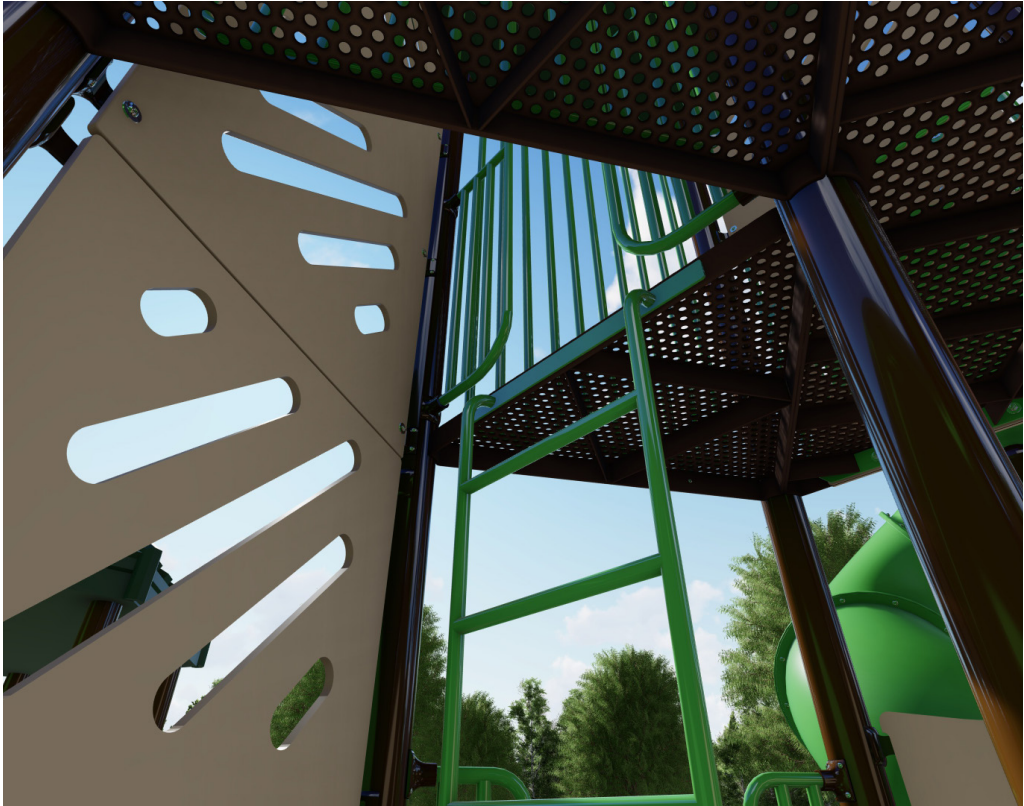

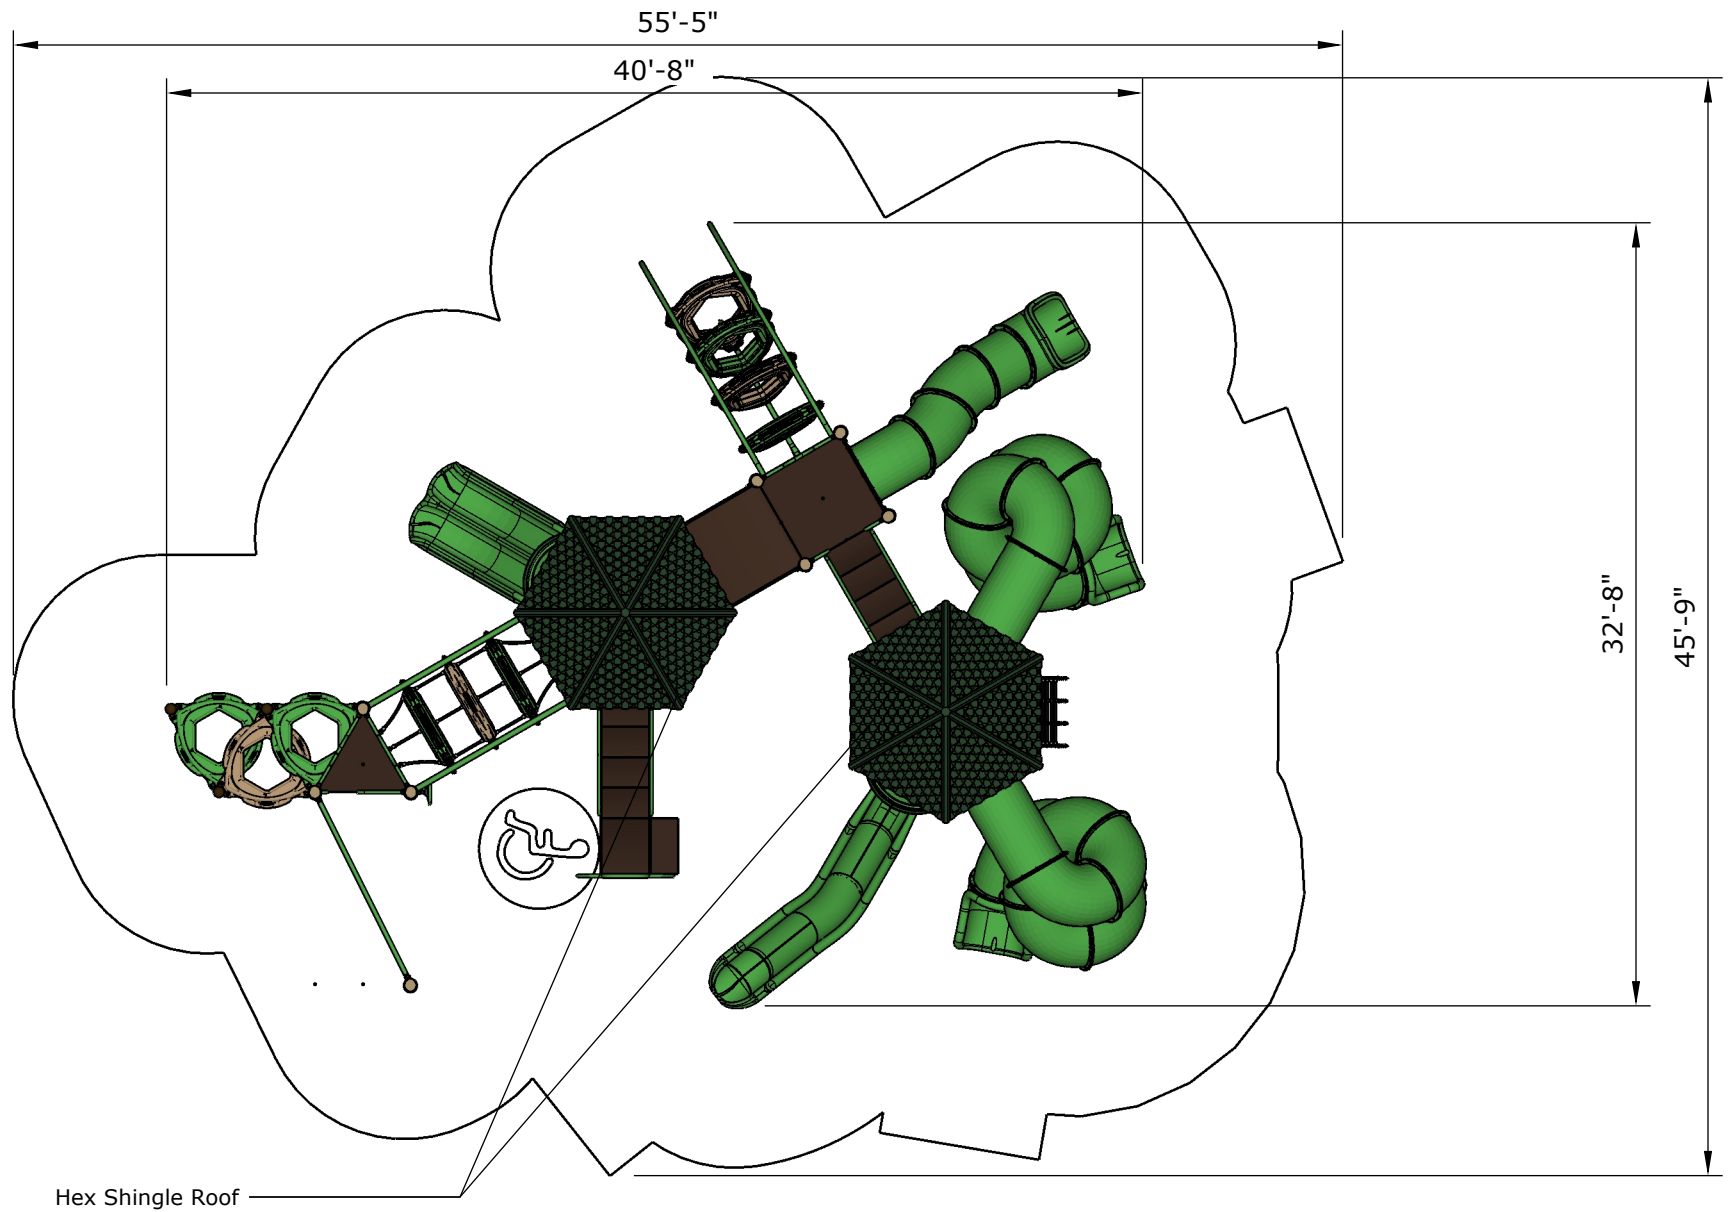

Ages	Capacity	Use Zone	Max Deck Height	Actual Size	Timber Count	Elevated Activities
5-12	82	56'x46'	14'	41'x33'	46	12

Scale: 1/8" = 1'



	Accessible Play Activities	Accessible Activity Types
Required	4	3
Provided	4	3



Structure: FXT-50000

Age: 5-12


Series: Towers

Access: Transfer

Max Height: 14ft

Preliminary Concept Design

Conceptual Renderings Only. Subject to change without notice at SRP's Discretion

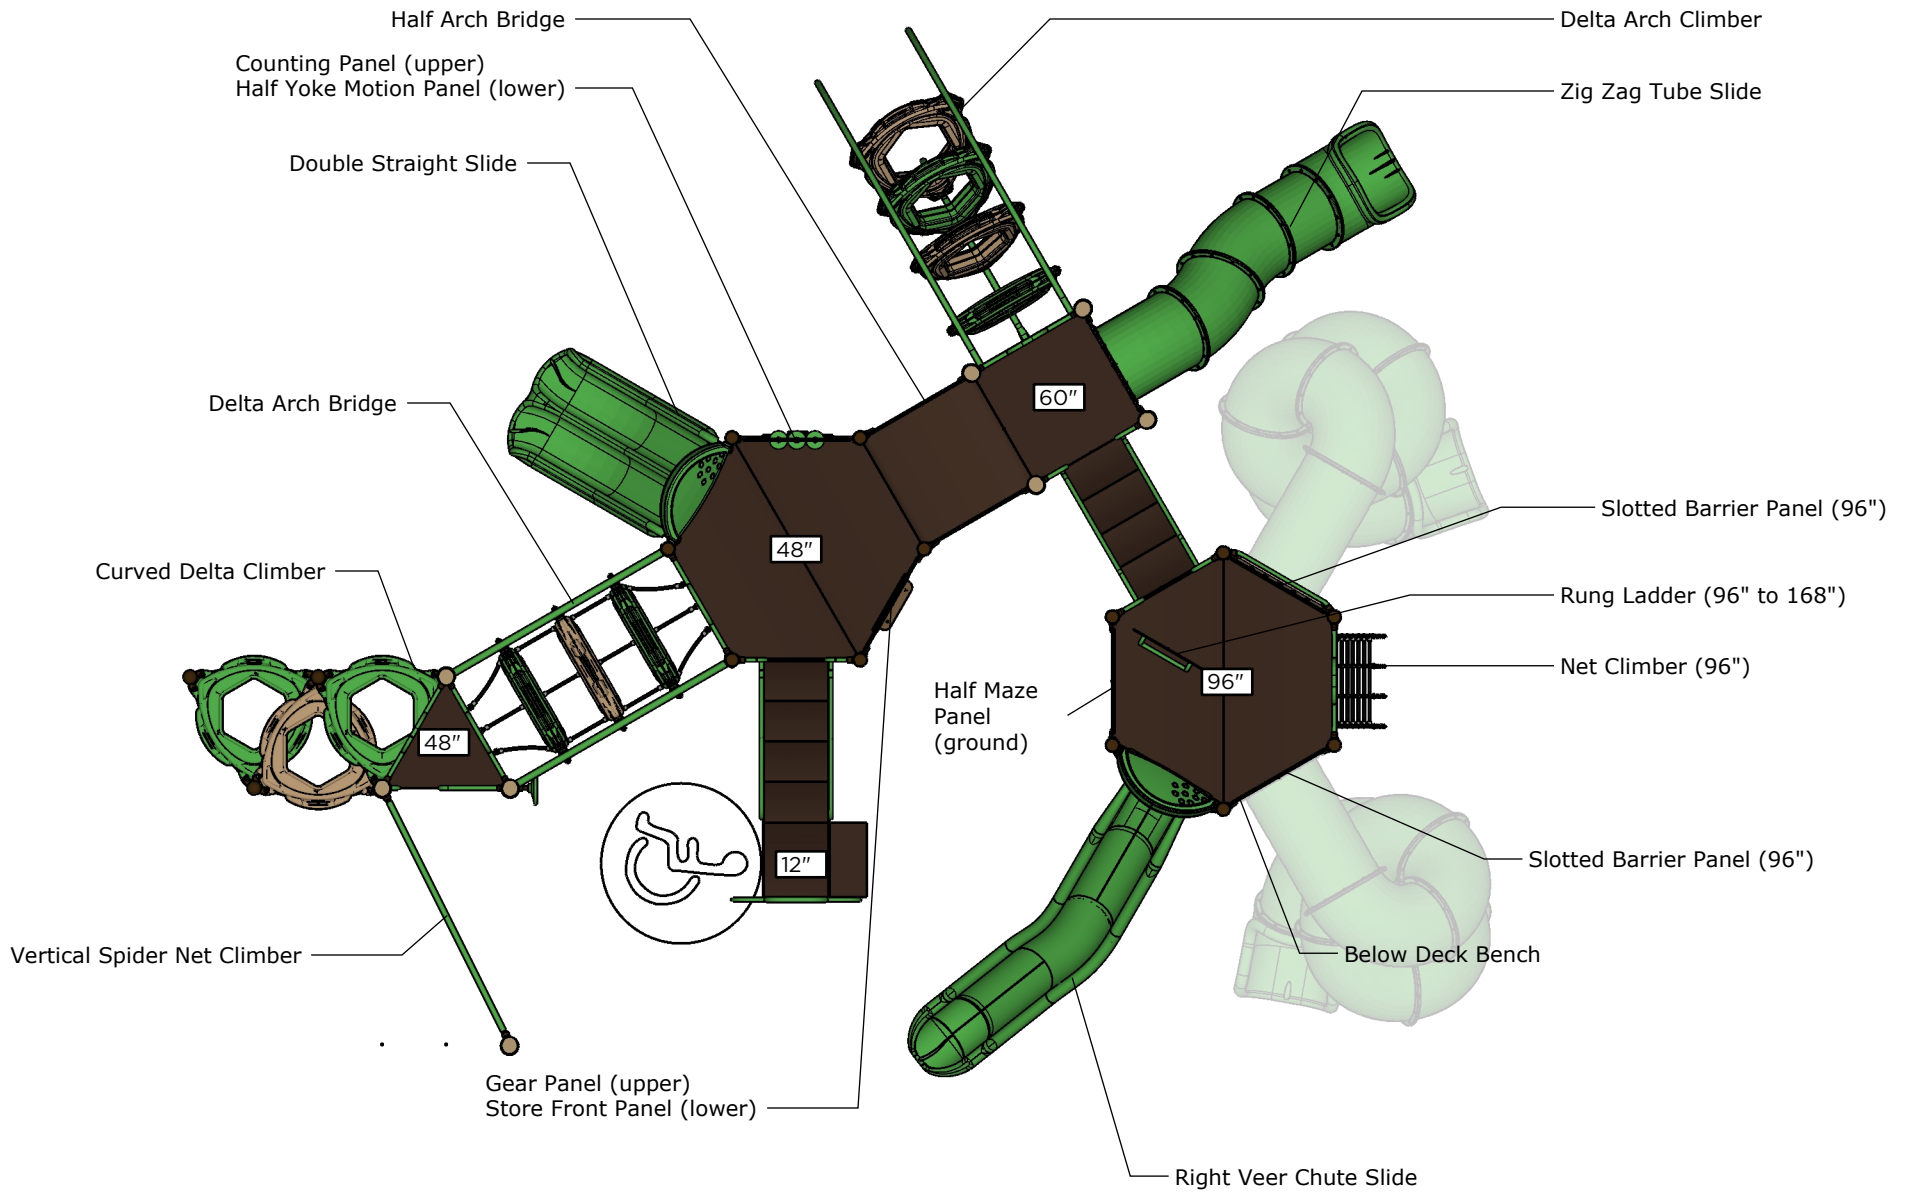

Lower Levels

Ages	Capacity	Use Zone	Max Deck Height	Actual Size	Timber Count	Elevated Activities
5-12	82	56'x46'	14'	41'x33'	46	12

Scale: 1/6" = 1'



	Accessible Play Activities	Accessible Activity Types
Required	4	3
Provided	4	3




Structure: FXT-50000
Age: 5-12 Series: Towers

Access: Transfer

Max Height: 14ft

Preliminary Concept Design

Conceptual Renderings Only. Subject to change without notice at SRP's Discretion

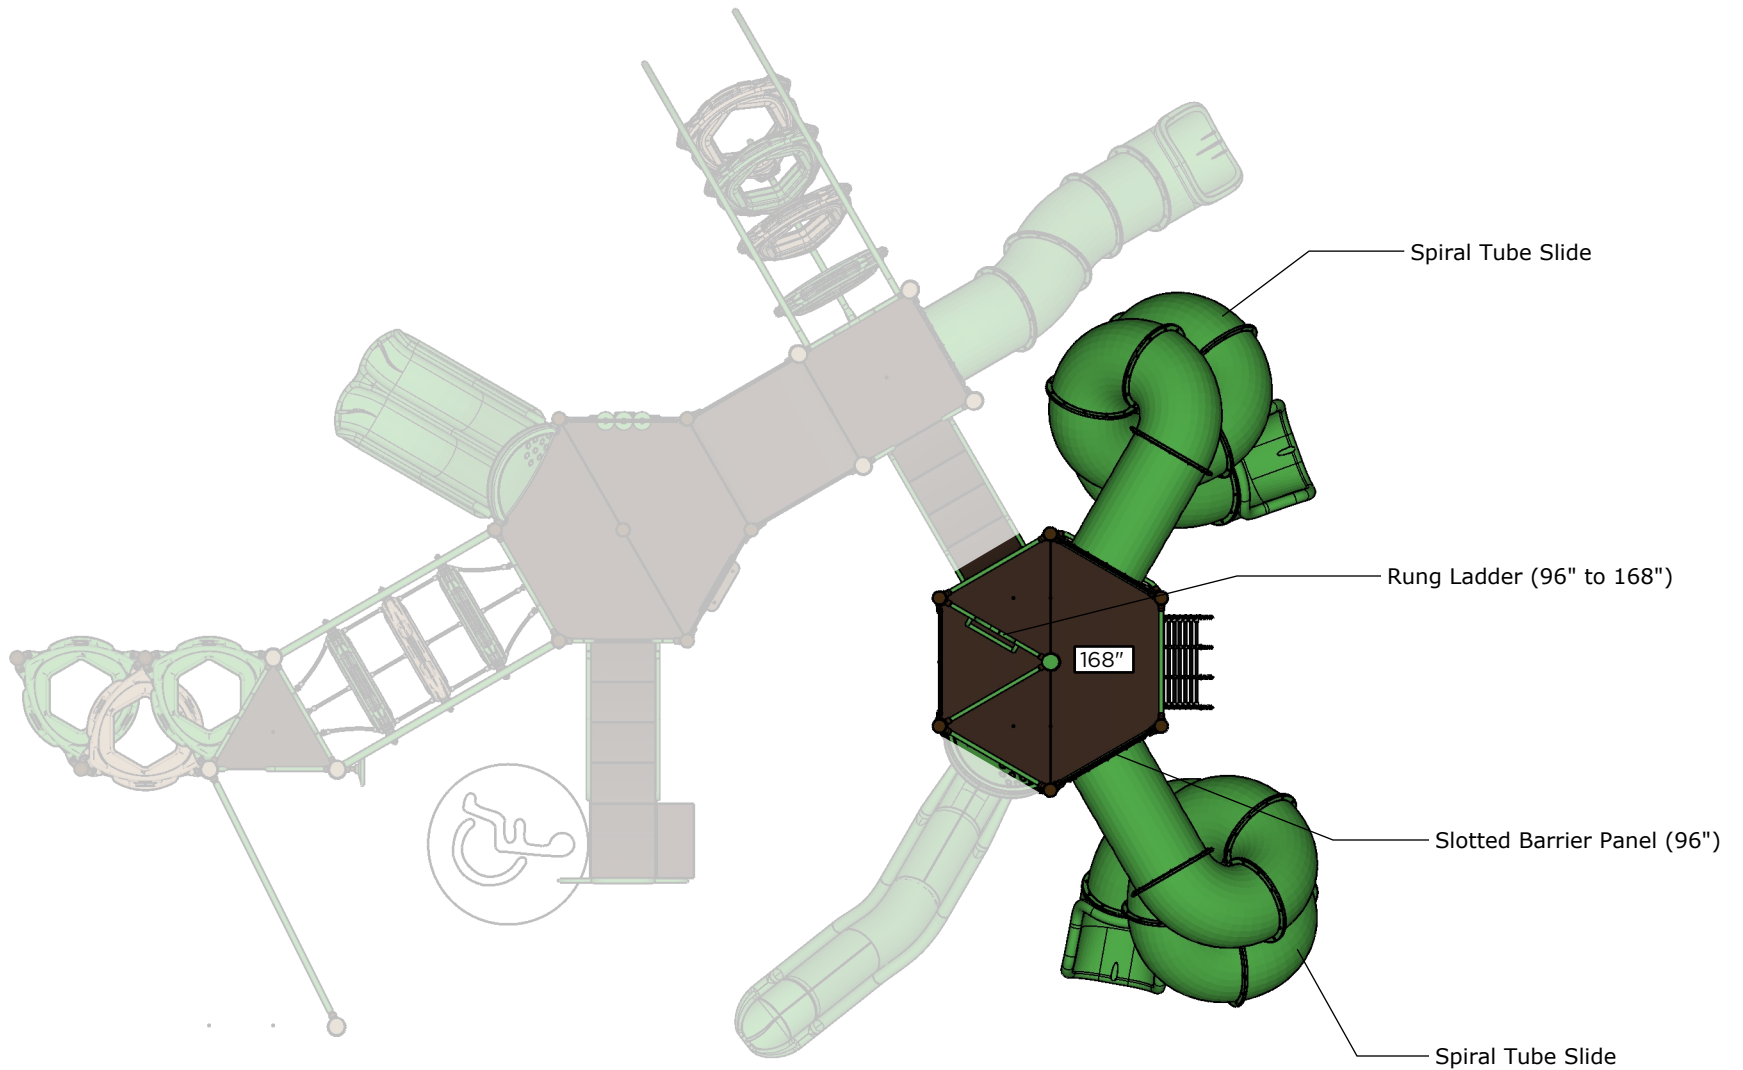

Tower Level

Ages	Capacity	Use Zone	Max Deck Height	Actual Size	Timber Count	Elevated Activities
5-12	82	56'x46'	14'	41'x33'	46	12

Scale: 1/6" = 1'



	Accessible Play Activities	Accessible Activity Types
Required	4	3
Provided	4	3




Structure: FXT-50000
Age: 5-12 Series: Towers

Access: Transfer

Max Height: 14ft

Preliminary Concept Design

Conceptual Renderings Only. Subject to change without notice at SRP's Discretion

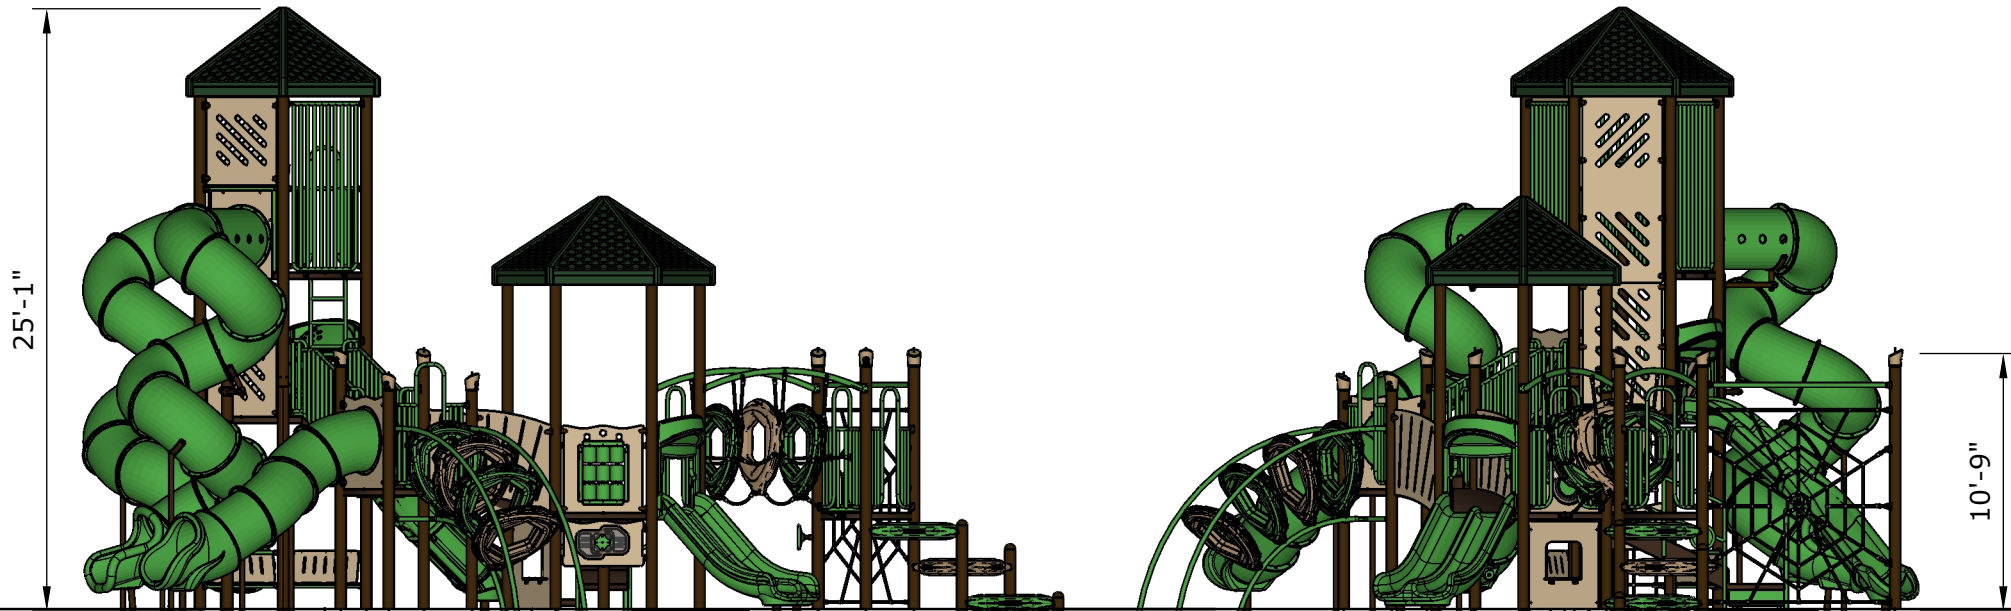

All Elevations from Finished Surfacing

Ages	Capacity	Use Zone	Deck Height	Actual Size	Timber Count	Elevated Activities
5-12	82	56'x46'	14'	41'x33'	46	12

Scale: 1/8" = 1'



	Accessible Play Activities	Accessible Activity Types
Required	4	3
Provided	4	3



Structure: FXT-50000
Age: 5-12
Series: Towers

Access: Transfer

Max Height: 14ft

Preliminary Concept Design

Conceptual Renderings Only. Subject to change without notice at SRP's Discretion

Partner

Superior[®]
RECREATIONAL PRODUCTS
A PLAYCORE Company

<https://srpplayground.com/>



srpplayground.com
866-795-7545