



**Structure:  
FXT-50002**

**Preliminary Concept Design**

*Conceptual Renderings Only. Subject to change without notice at SRP's Discretion*

**10ft Square Tower**



**Transfer**



**Steel**



**Age Group**

**Designer: N.Guice**

**Date: 3/23/22**



**Structure: FXT-50002**  
Age: 5-12  
Series: Towers

Access: Transfer  
Max Height: 10ft

**Preliminary Concept Design**

*Conceptual Renderings Only. Subject to change without notice at SRP's Discretion*



**Structure: FXT-50002**  
Age: 5-12  
Series: Towers

Access: Transfer  
Max Height: 10ft

**Preliminary Concept Design**

*Conceptual Renderings Only. Subject to change without notice at SRP's Discretion*



Structure: FXT-50002

Age: 5-12

Series: Towers

Access: Transfer

Max Height: 10ft

Preliminary Concept Design

Conceptual Renderings Only. Subject to change without notice at SRP's Discretion



Structure: FXT-50002

Age: 5-12

Series: Towers

Access: Transfer

Max Height: 10ft

Preliminary Concept Design

*Conceptual Renderings Only. Subject to change without notice at SRP's Discretion*



Structure: FXT-50002

Age: 5-12

Series: Towers

Access: Transfer

Max Height: 10ft

**Preliminary Concept Design**

*Conceptual Renderings Only. Subject to change without notice at SRP's Discretion*



Structure: FXT-50002

Age: 5-12

Series: Towers

Access: Transfer

Max Height: 10ft

Preliminary Concept Design

*Conceptual Renderings Only. Subject to change without notice at SRP's Discretion*



Structure: FXT-50002

Age: 5-12

Series: Towers

Access: Transfer

Max Height: 10ft


**Preliminary Concept Design**

*Conceptual Renderings Only. Subject to change without notice at SRP's Discretion*



**Tower Access Climb**



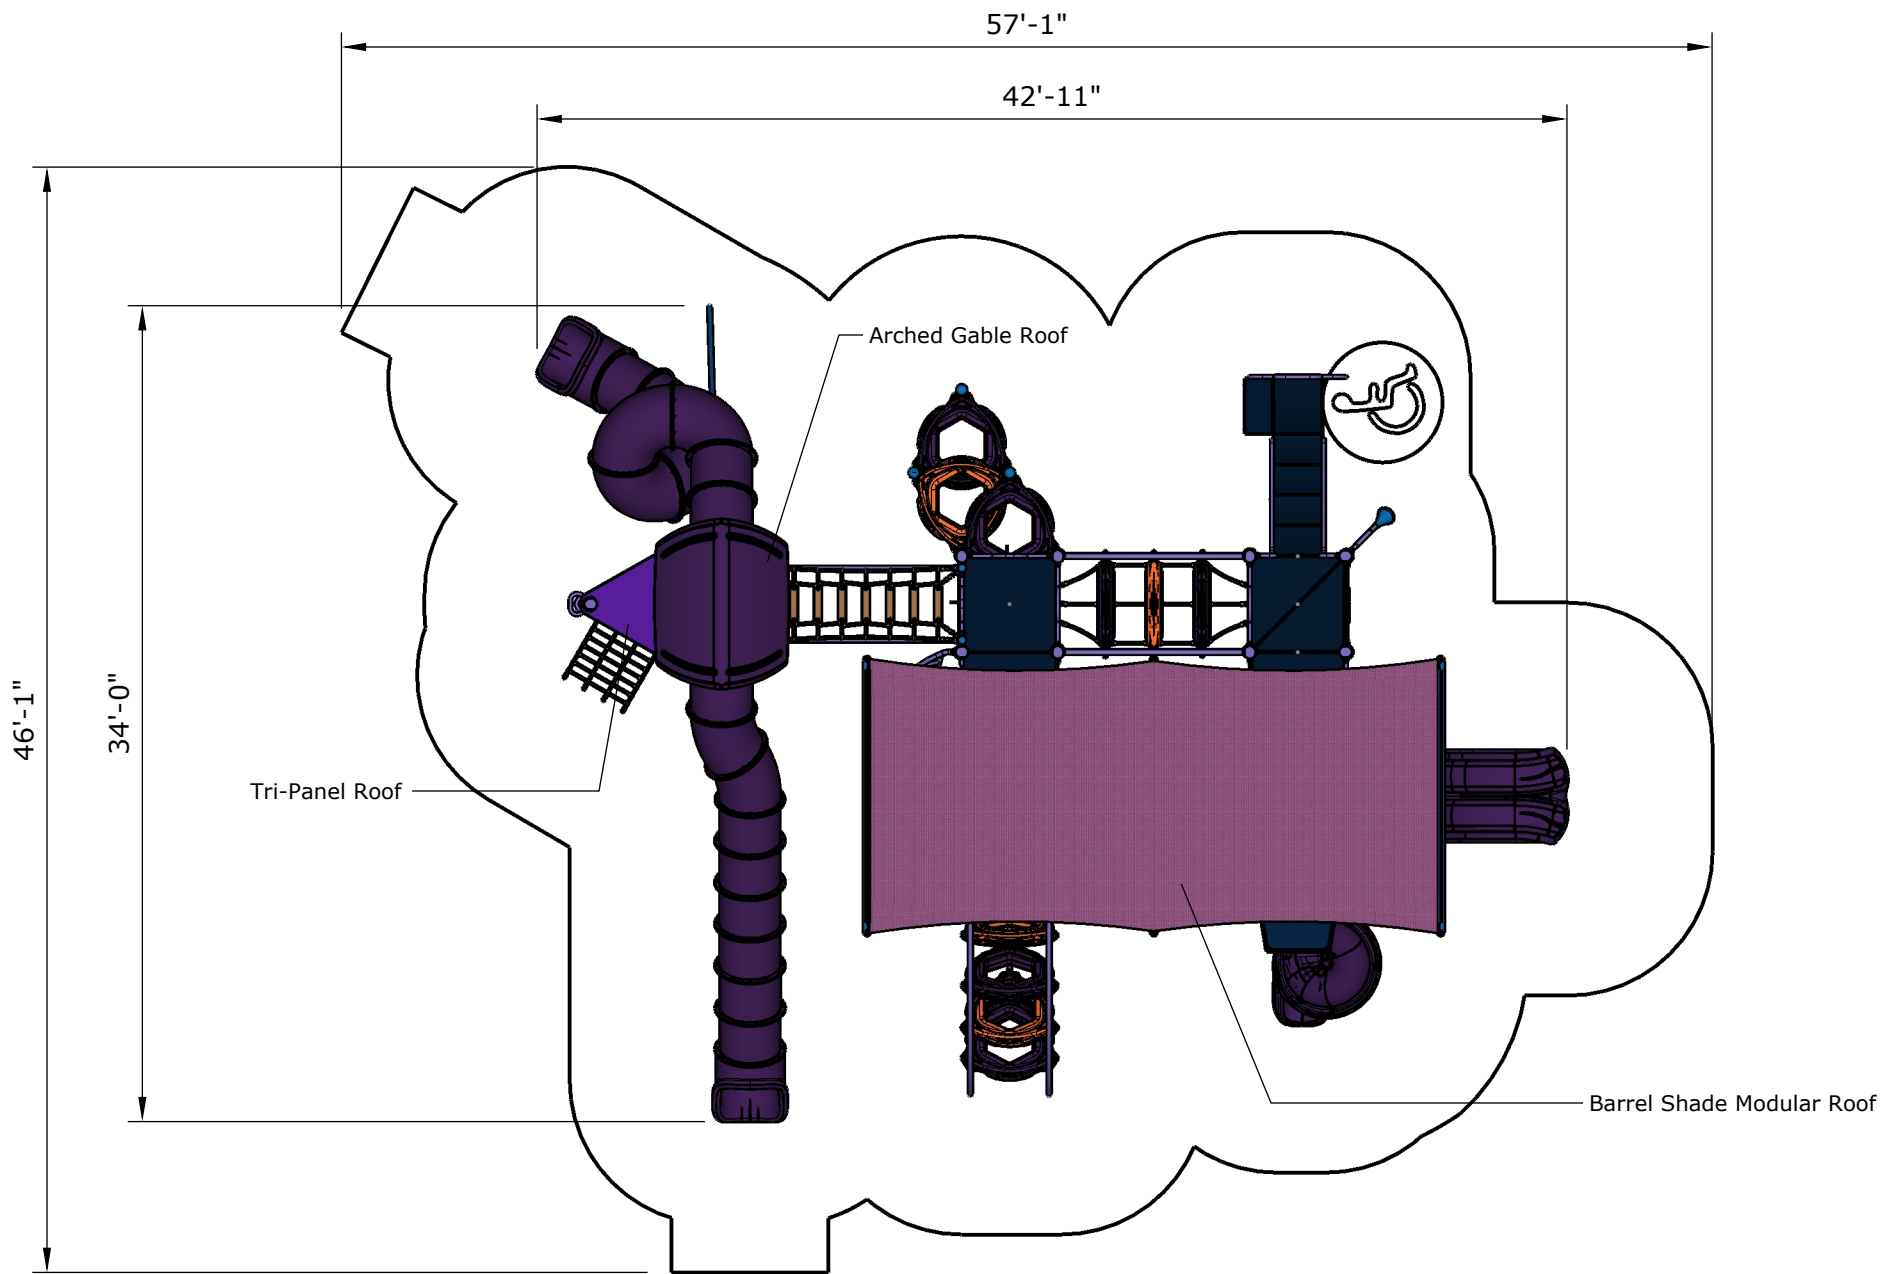

Ages	Capacity	Use Zone	Max Deck Height	Actual Size	Timber Count	Elevated Activities
5-12	115	58'x47'	10'	43'x34'	48	16

Scale: 1/8" = 1'



	Accessible Play Activities	Accessible Activity Types
Required	5	3
Provided	5	4



**Structure: FXT-50002**

Age: 5-12


Series: Towers

Access: Transfer

Max Height: 10ft

**Preliminary Concept Design**

*Conceptual Renderings Only. Subject to change without notice at SRP's Discretion*

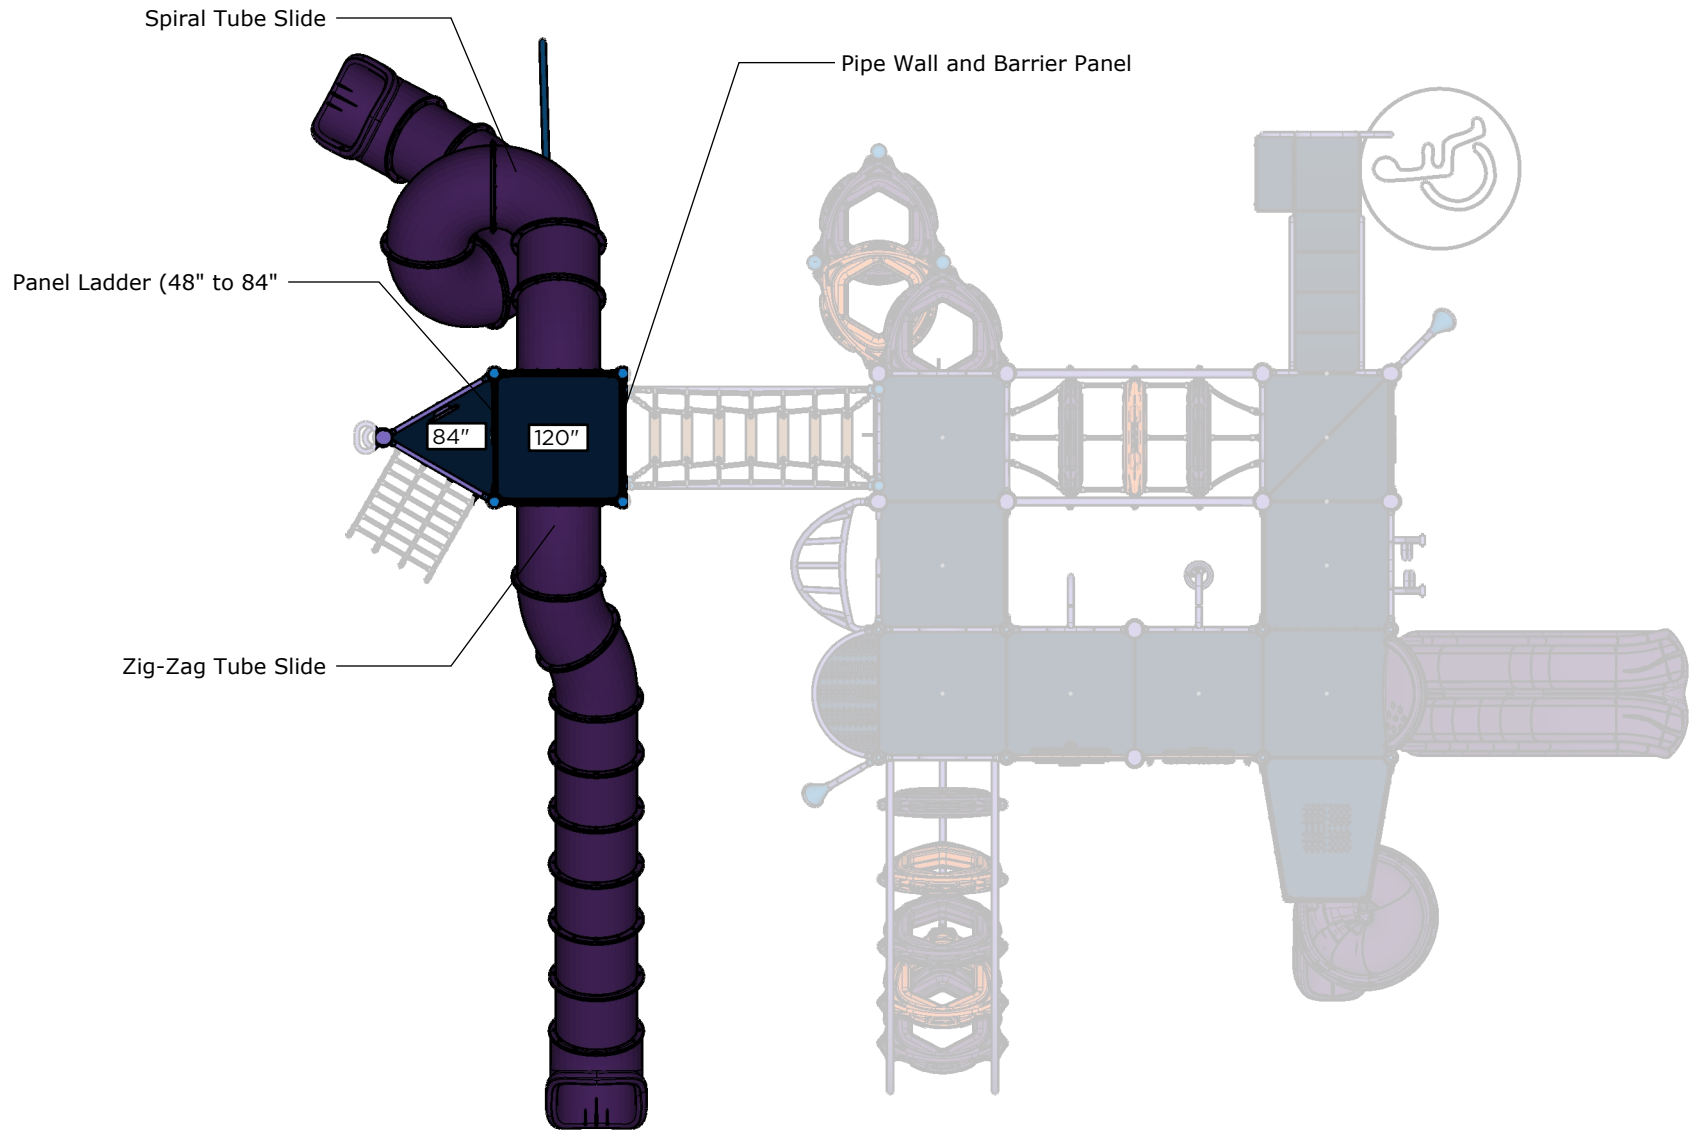

**Tower Level**

Ages	Capacity	Use Zone	Max Deck Height	Actual Size	Timber Count	Elevated Activities
5-12	115	58'x47'	10'	43'x34'	48	16

Scale: 1/6" = 1'



	Accessible Play Activities	Accessible Activity Types
Required	5	3
Provided	5	4




**Structure: FXT-50002**  
**Age: 5-12**  
**Series: Towers**

**Access: Transfer**    **Max Height: 10ft**

**Preliminary Concept Design**

*Conceptual Renderings Only. Subject to change without notice at SRP's Discretion*

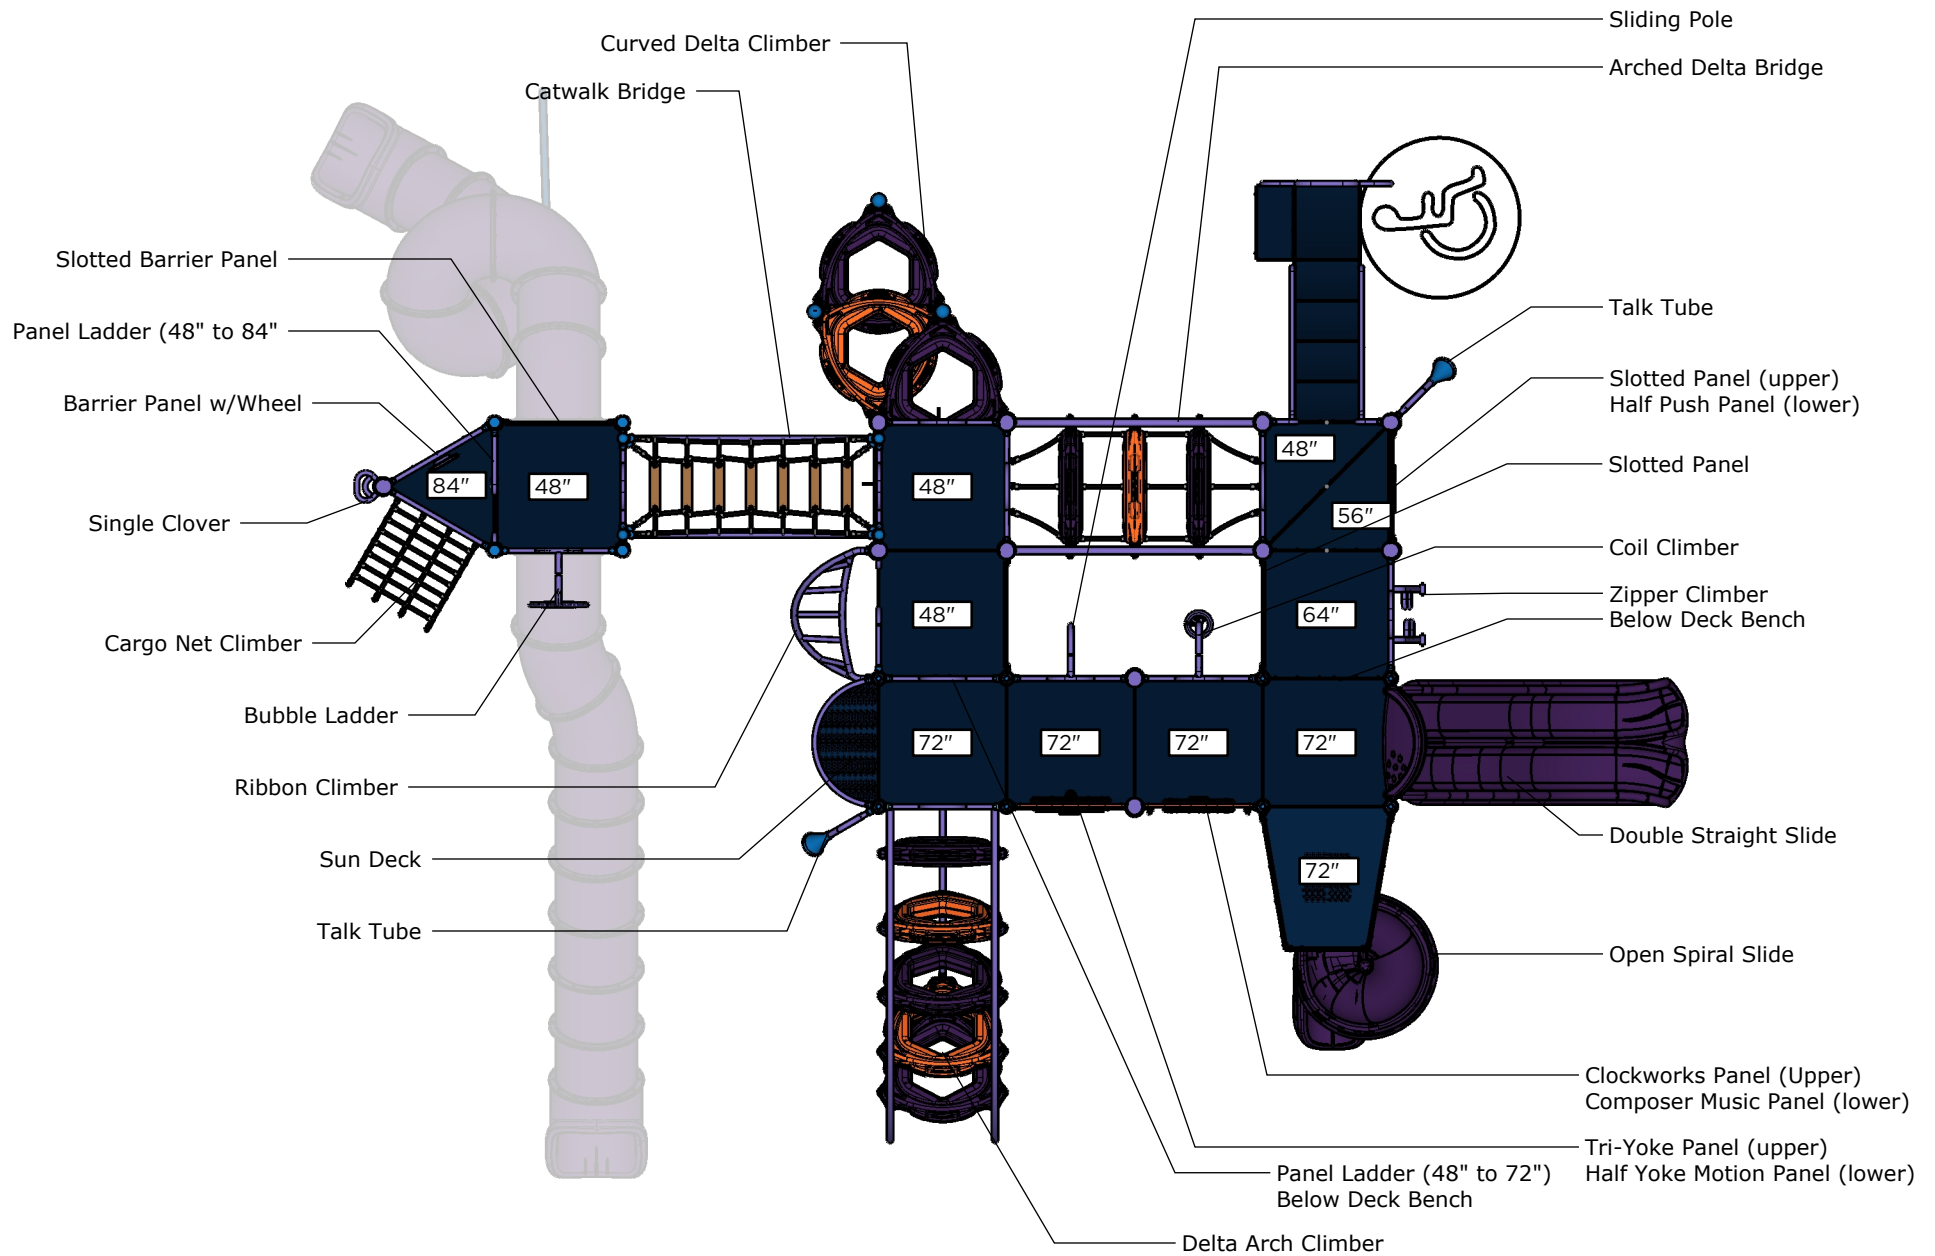

## Lower Levels

Ages	Capacity	Use Zone	Max Deck Height	Actual Size	Timber Count	Elevated Activities
5-12	115	58'x47'	10'	43'x34'	48	16

Scale: 1/6" = 1'



	Accessible Play Activities	Accessible Activity Types
Required	5	3
Provided	5	4




**Structure: FXT-50002**  
Age: 5-12 Series: Towers

Access: Transfer

Max Height: 10ft

**Preliminary Concept Design**

Conceptual Renderings Only. Subject to change without notice at SRP's Discretion

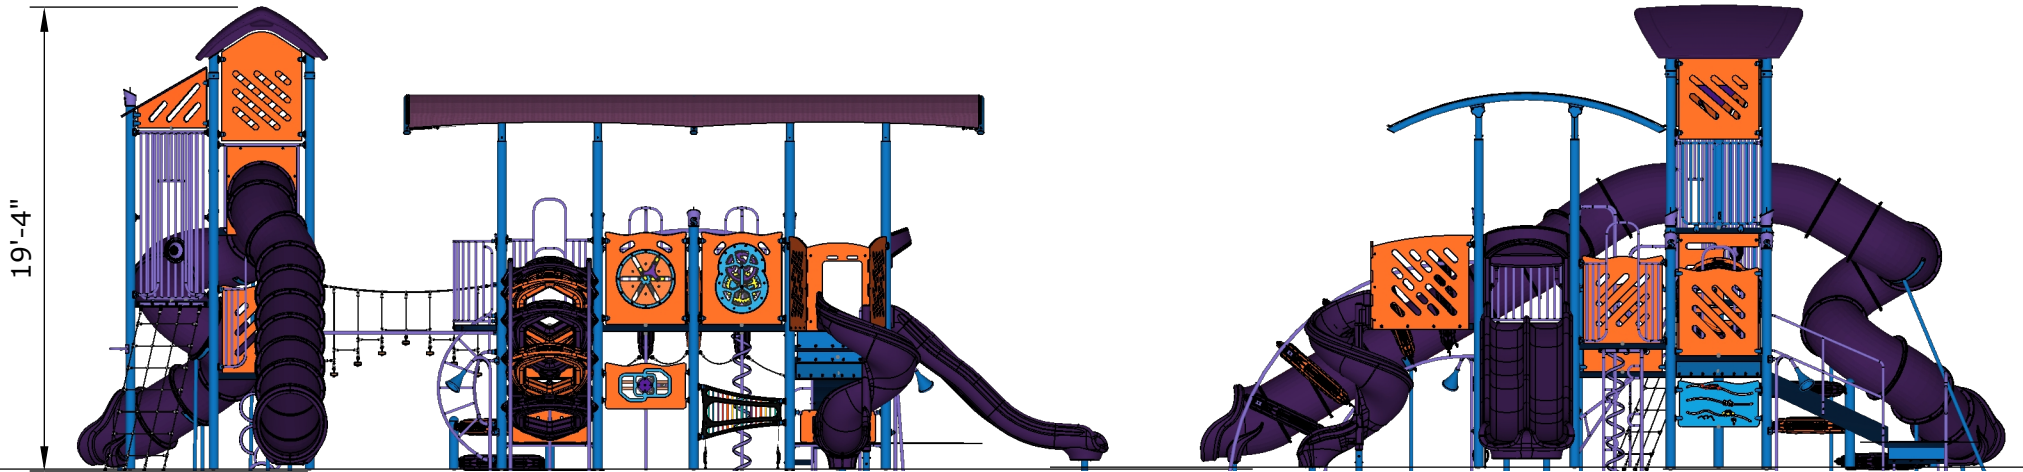

**All Elevations from Finished Surfacing**

Ages	Capacity	Use Zone	Deck Height	Actual Size	Timber Count	Elevated Activities
5-12	115	58'x47'	10'	43'x34'	48	16

Scale: 1/8" = 1'



	Accessible Play Activities	Accessible Activity Types
Required	5	3
Provided	5	4



**Structure: FXT-50002**

Age: 5-12

Series: Towers

Access: Transfer

Max Height: 10ft

**Preliminary Concept Design**

*Conceptual Renderings Only. Subject to change without notice at SRP's Discretion*

**Partner**

**Superior**<sup>®</sup>  
RECREATIONAL PRODUCTS  
A PLAYCORE Company

<https://srpplayground.com/>



srpplayground.com  
866-795-7545