



## Structure FXT-50010

### Preliminary Concept Design

*Conceptual Renderings Only. Subject to change without notice at SRP's Discretion*



Ramped



Steel



Age Group

Designer: N.Guice  
Date: 2/1/23



**Structure: FXT-50010**

**Age: 5-12**

**Series: 5" Steel**

**Access: Ramp**

**Preliminary Concept Design**

*Conceptual Renderings Only. Subject to change without notice at SRP's Discretion*



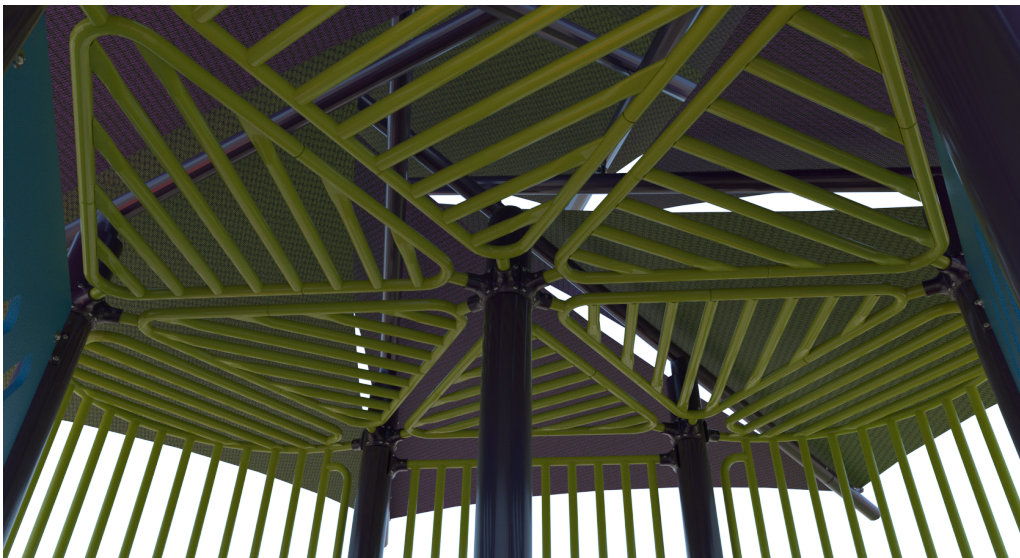

**Structure: FXT-50010**  
Age: 5-12    Series: 5" Steel    Access: Ramp

**Preliminary Concept Design**

*Conceptual Renderings Only. Subject to change without notice at SRP's Discretion*



**Structure: FXT-50010**  
**Age: 5-12**      **Series: 5" Steel**      **Access: Ramp**

**Preliminary Concept Design**

*Conceptual Renderings Only. Subject to change without notice at SRP's Discretion*




**Structure: FXT-50010**  
**Age: 5-12**      **Series: 5" Steel**      **Access: Ramp**

**Preliminary Concept Design**

*Conceptual Renderings Only. Subject to change without notice at SRP's Discretion*



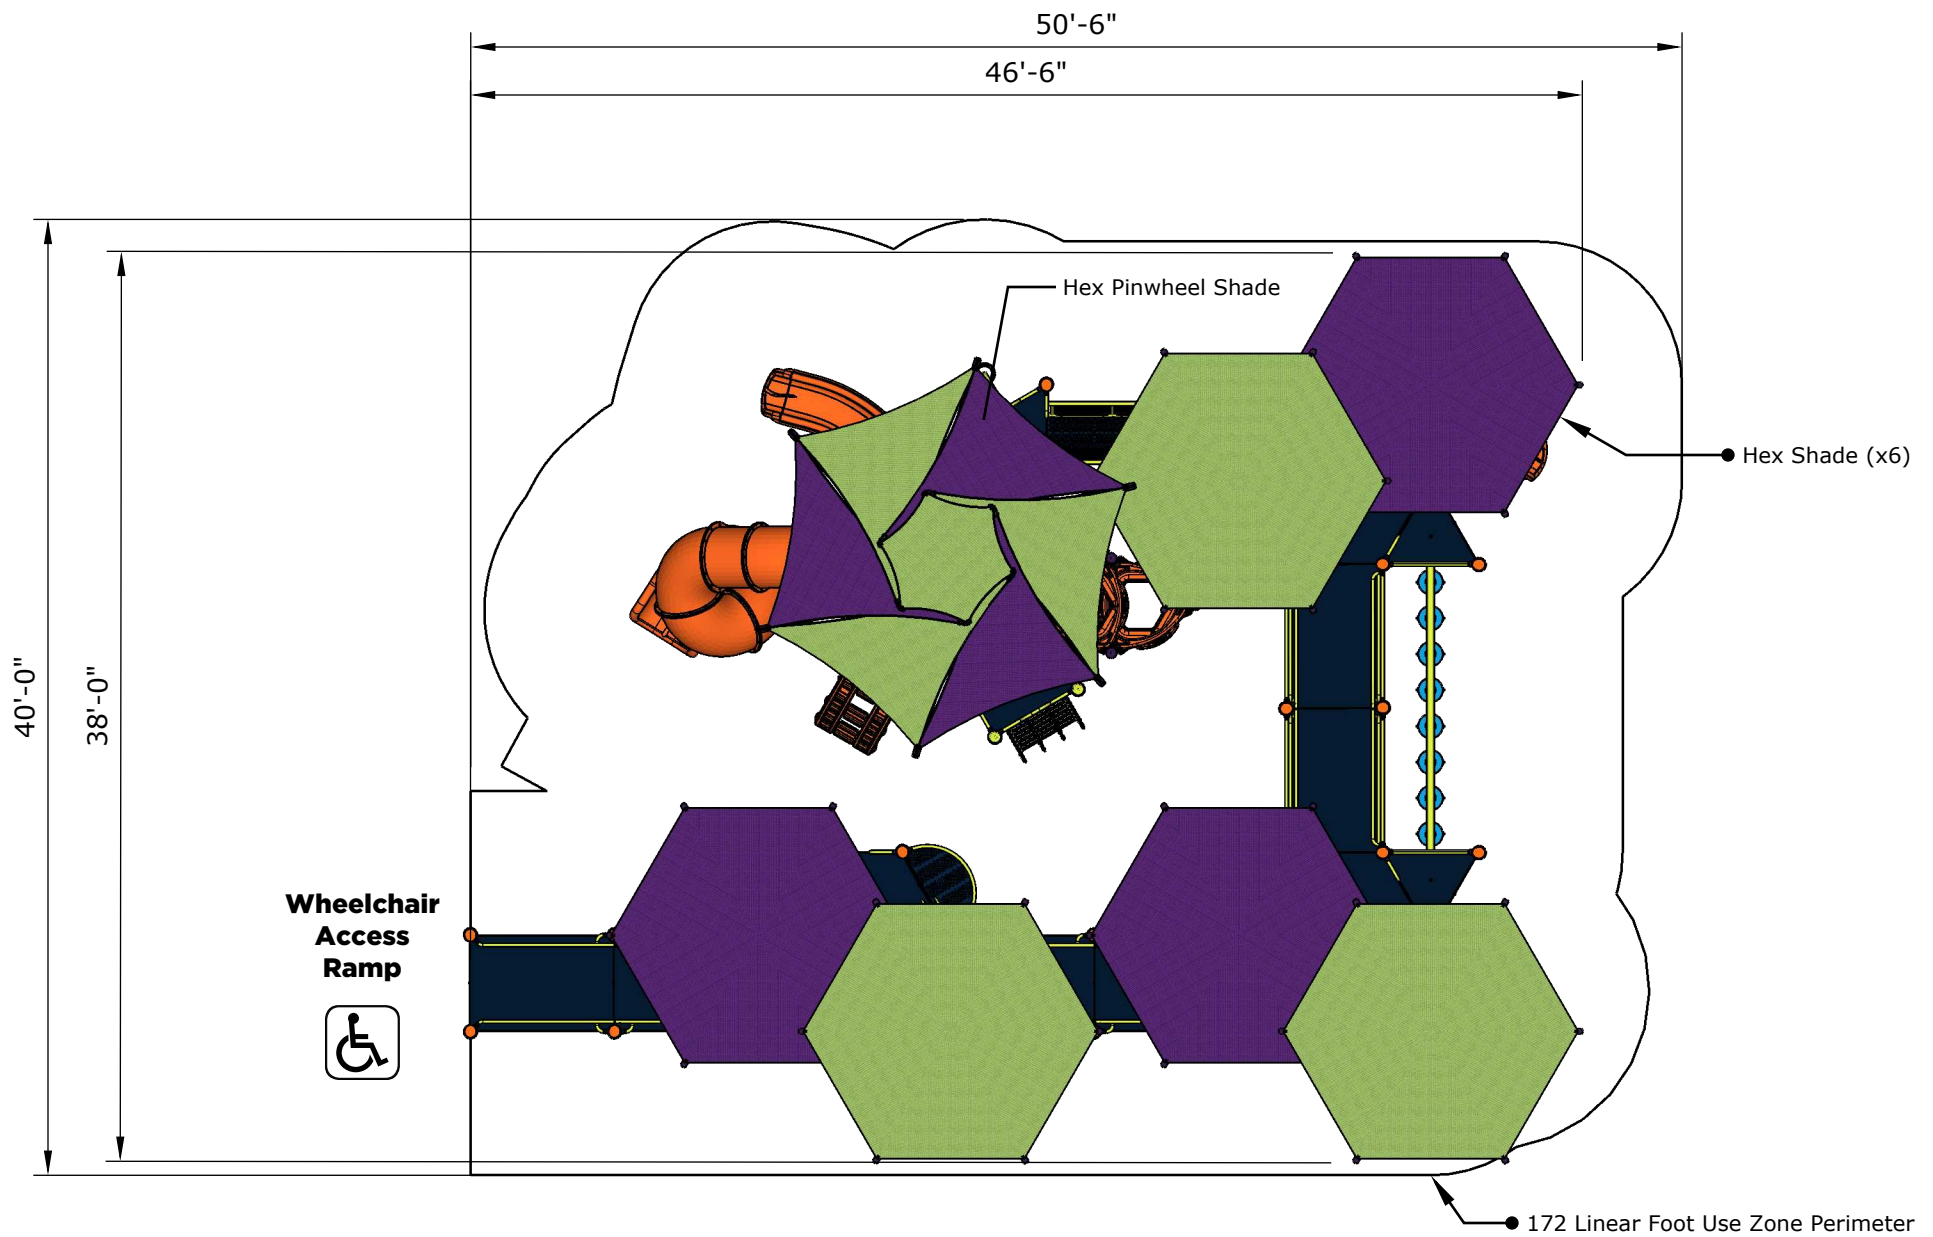

Ages	Capacity	Use Zone	Fall Height	Actual Size	Timber Count	Elevated Activities
5-12	88	51'x40'	120"	47'x38'	44	20

Scale: 1/8" = 1'




	Ground Level Accessible Play Activities	Ground Level Accessible Activity Types
Required	0	0
Provided	4	3



**Structure: FXT-50010**  
**Age: 5-12**  
**Series: 5" Steel**  
**Access: Ramp**

**Preliminary Concept Design**

*Conceptual Renderings Only. Subject to change without notice at SRP's Discretion*


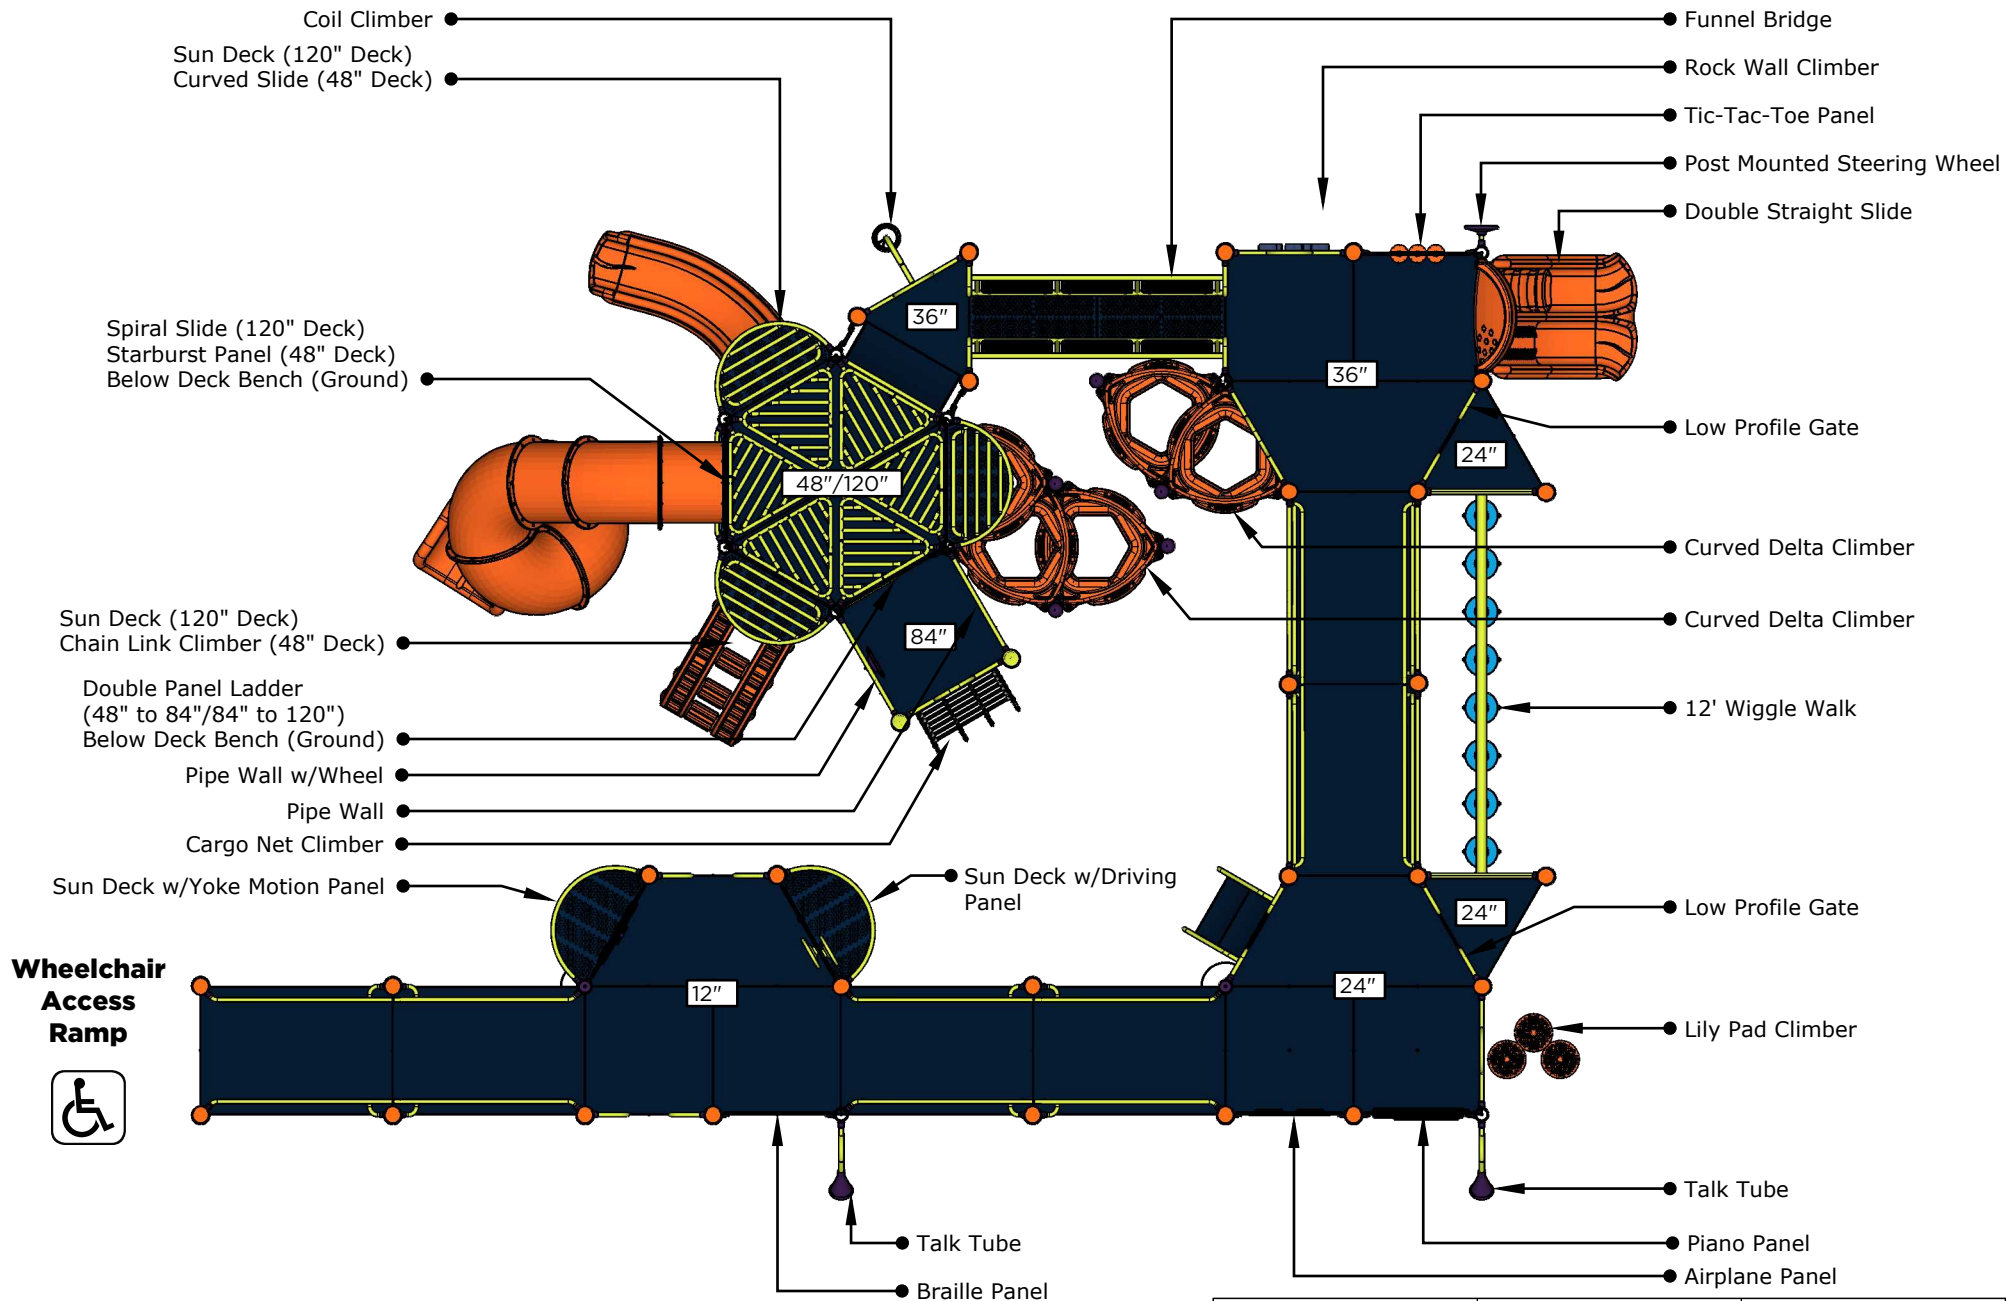


Ages	Capacity	Use Zone	Fall Height	Actual Size	Timber Count	Elevated Activities
5-12	88	51'x40'	120"	47'x38'	44	20

Scale: 1/6" = 1'




	Ground Level Accessible Play Activities	Ground Level Accessible Activity Types
Required	0	0
Provided	4	3

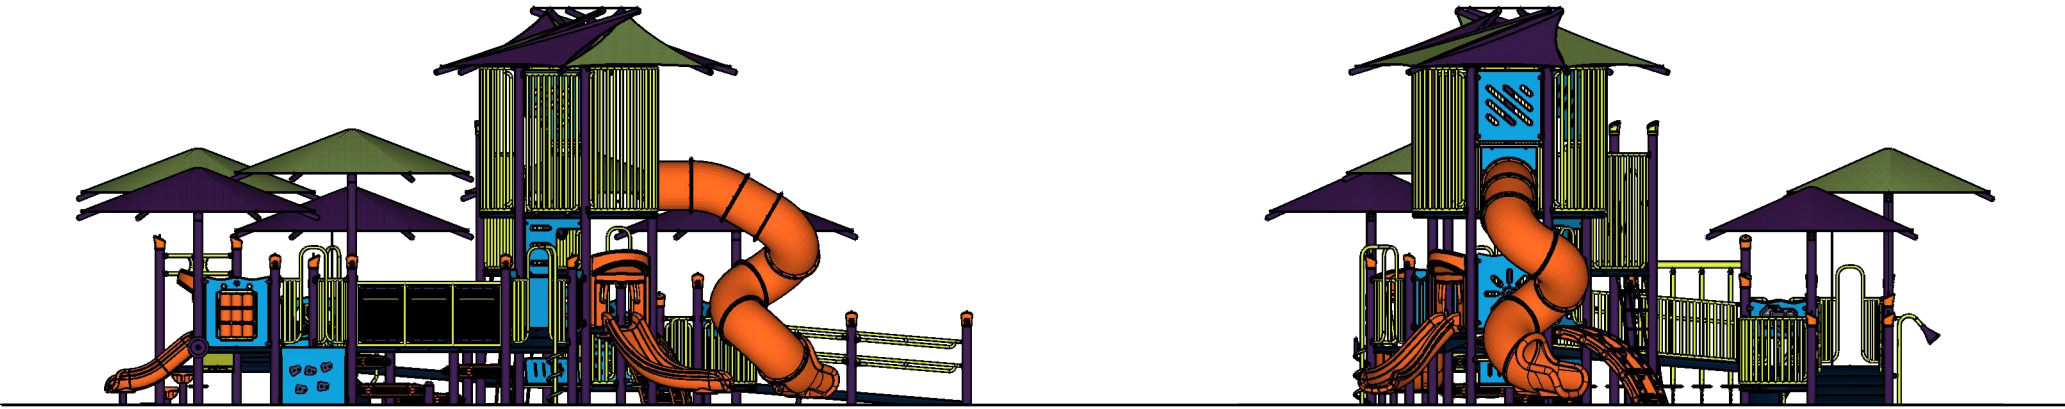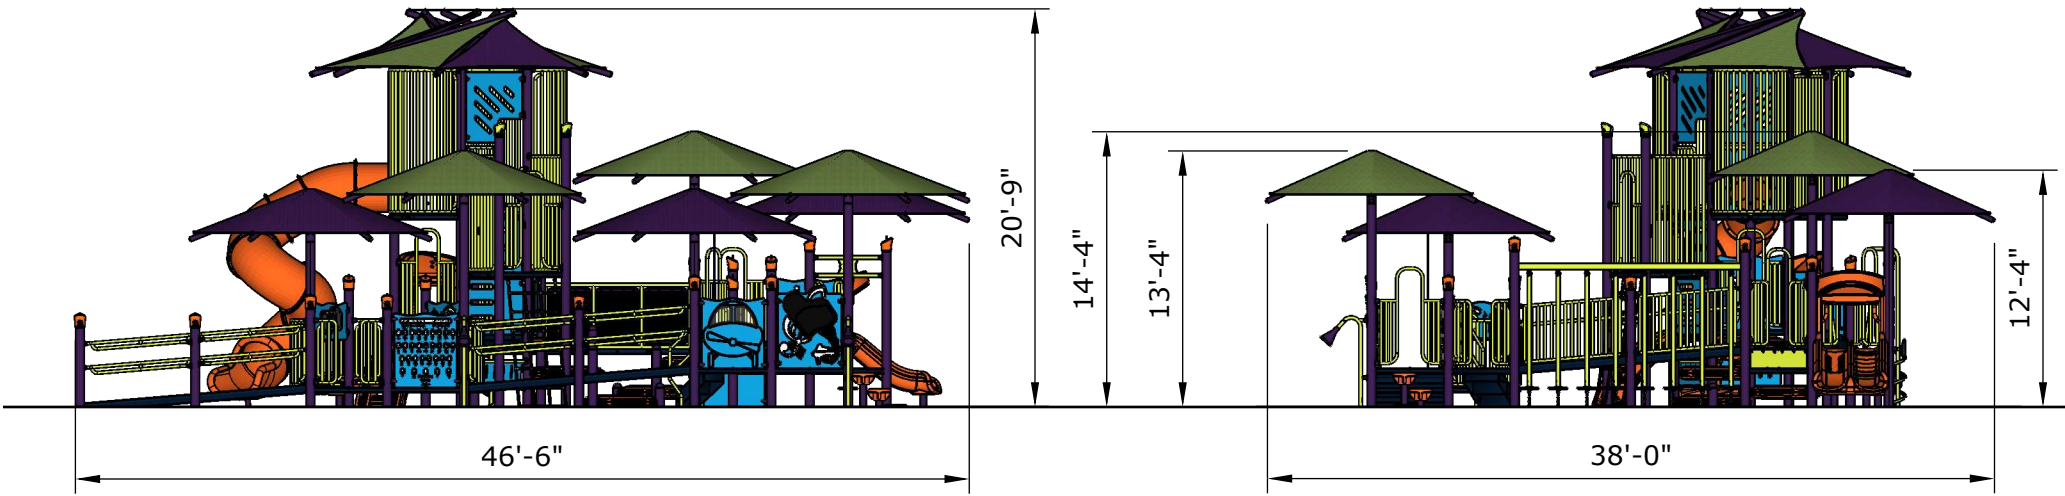

Ages	Capacity	Use Zone	Fall Height	Actual Size	Timber Count	Elevated Activities
5-12	88	51'x40'	120"	47'x38'	44	20

Scale: 1/10" = 1'

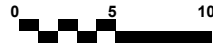

	Ground Level Accessible Play Activities	Ground Level Accessible Activity Types
Required	0	0
Provided	4	3



**Structure: FXT-50010**  
**Age: 5-12**      **Series: 5" Steel**      **Access: Ramp**

**Preliminary Concept Design**

*Conceptual Renderings Only. Subject to change without notice at SRP's Discretion*

**Partner**

**Superior**<sup>®</sup>  
RECREATIONAL PRODUCTS  
A PLAYCORE Company

<https://srpplayground.com/>



srpplayground.com  
866-795-7545