



**Structure:
FXT-50023**

Preliminary Concept Design

Conceptual Renderings Only. Subject to change without notice at SRP's Discretion

14ft Hex Tower with Shades



Transfer



Steel



Age Group

Designer: E.Carter

Date: 05/08/23



Structure: FXT-50023

Age: 5-12

Series: Towers

Access: Transfer

Max Height: 14ft

Preliminary Concept Design

Conceptual Renderings Only. Subject to change without notice at SRP's Discretion



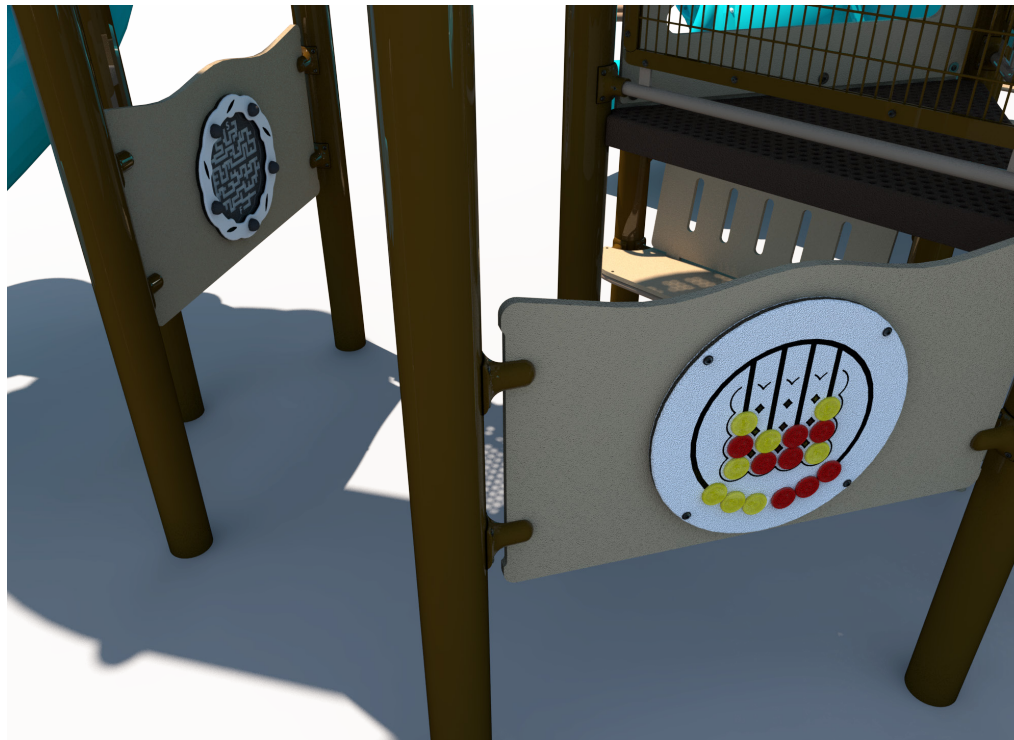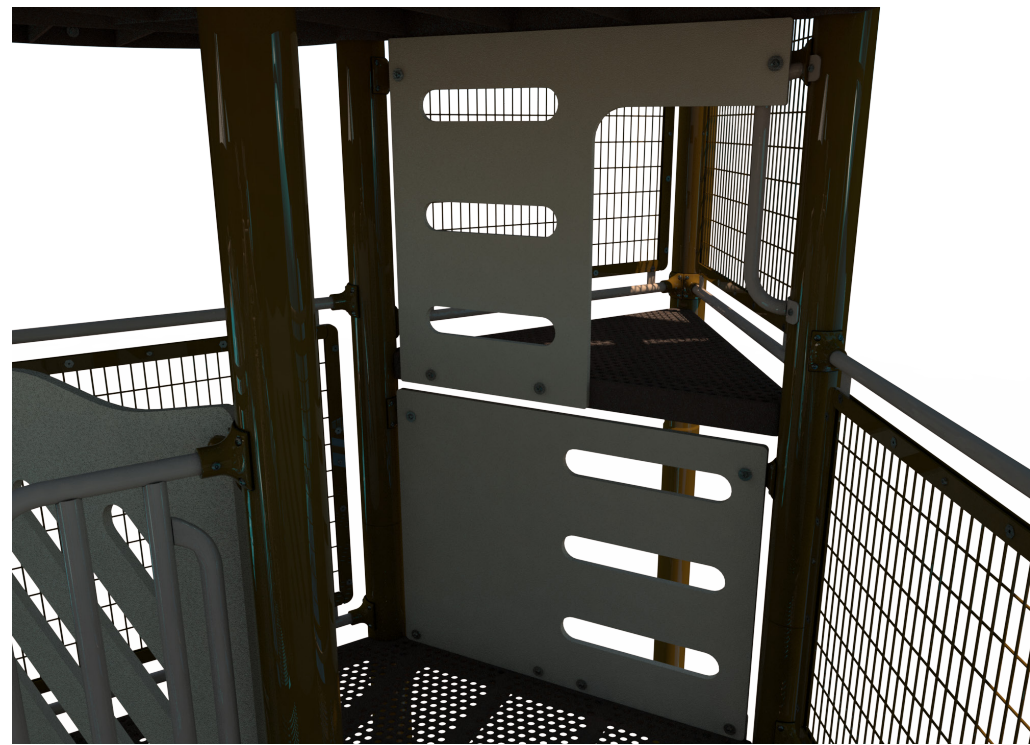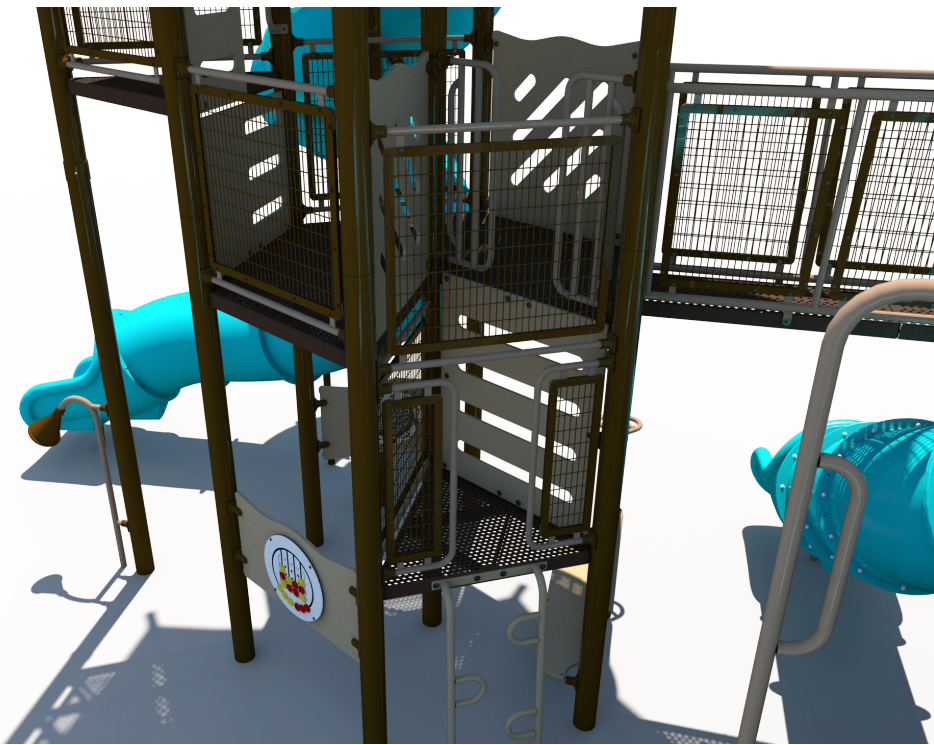

Structure: FXT-50023

Age: 5-12



Series: Towers

Access: Transfer


Max Height: 14ft

Preliminary Concept Design


Conceptual Renderings Only. Subject to change without notice at SRP's Discretion

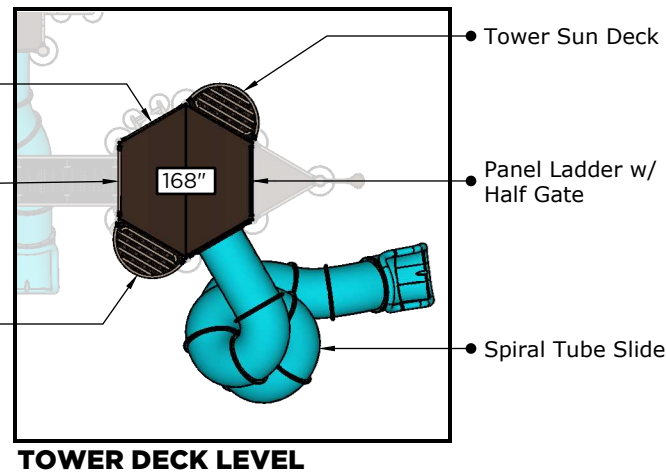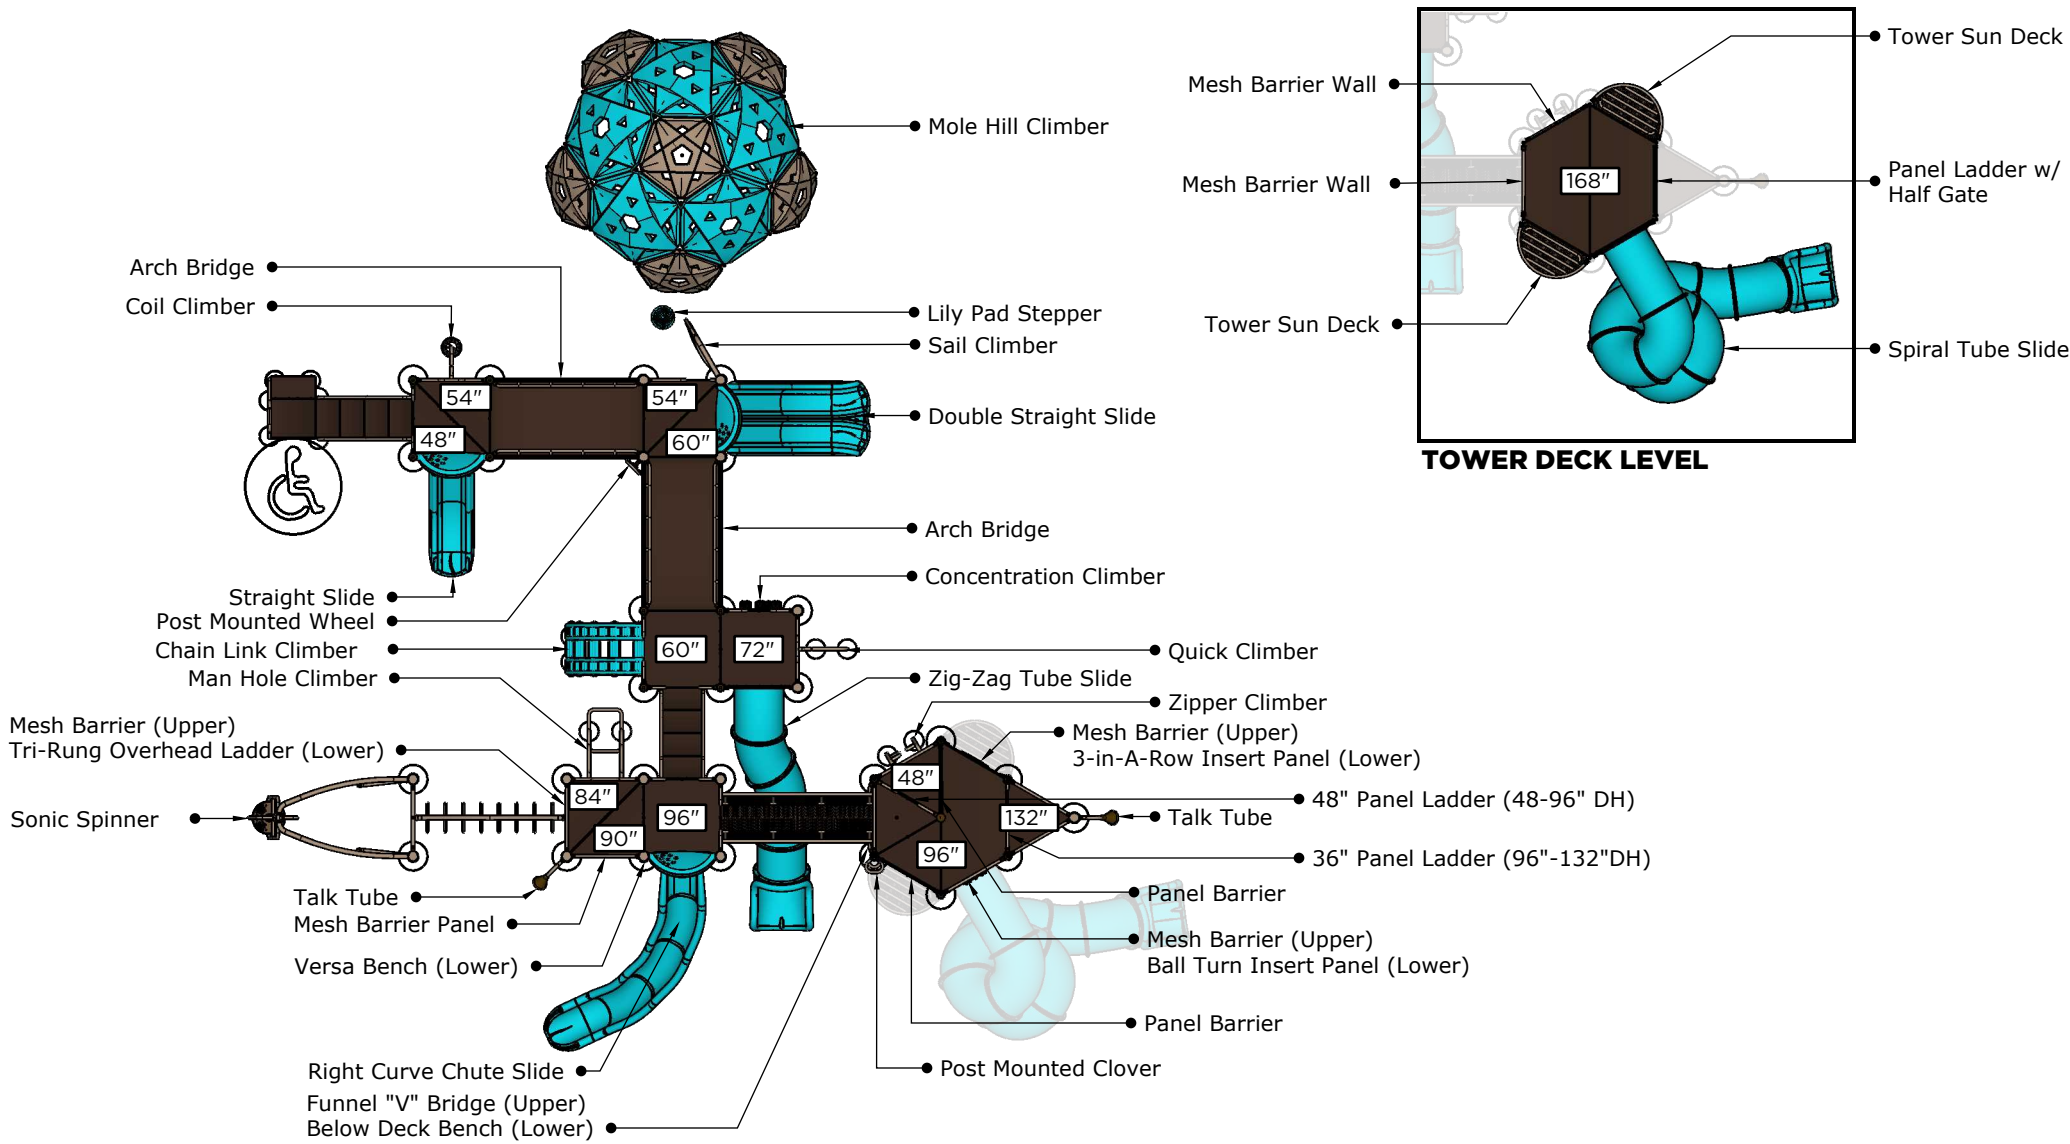

Ages	Capacity	Use Zone	Max Deck Height	Actual Size	Timber Count	Elevated Activities
5-12	109	66'x63'	14'	54'x49'	62	14

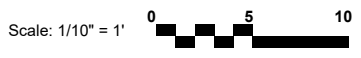


	Ground-Level Play Components on Accessible Route	Types of Ground Level Play Components on Accessible Route
Required	5	3
Provided	7	6

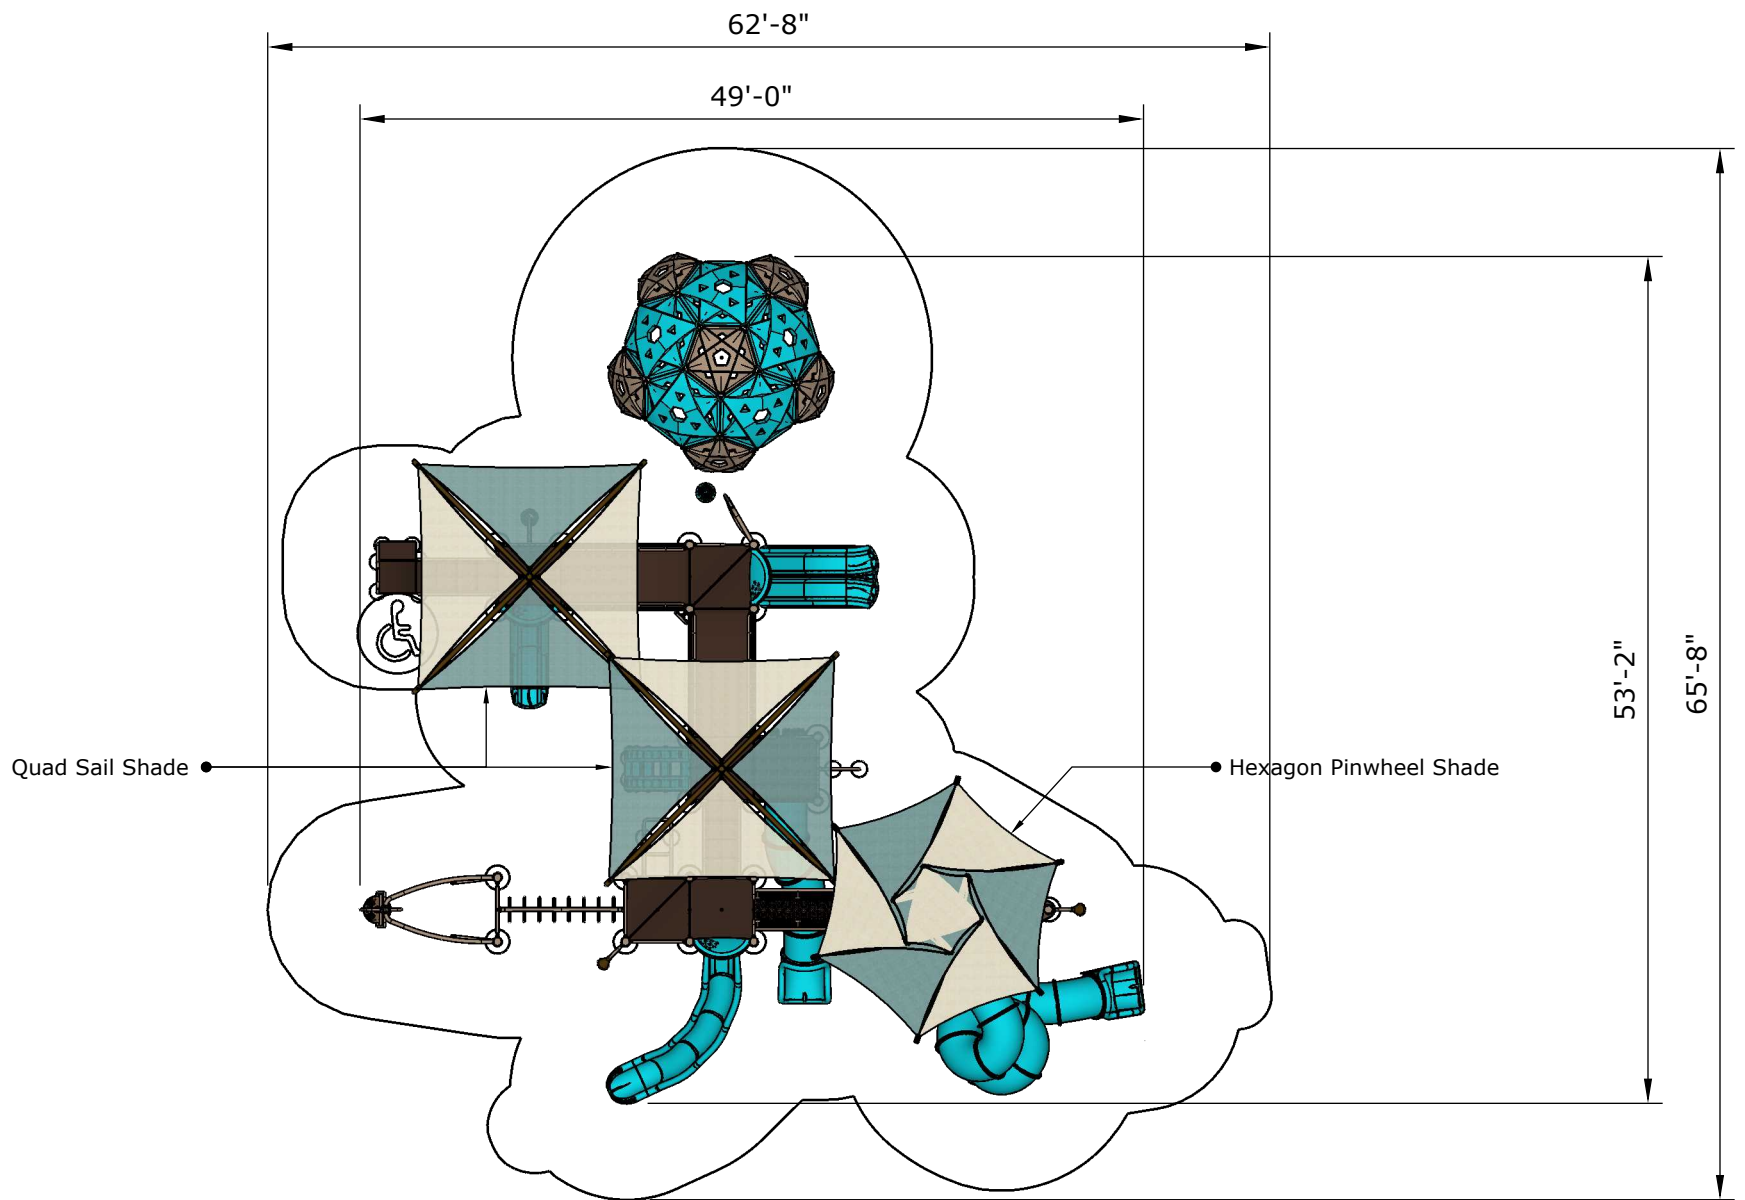

Ages	Capacity	Use Zone	Max Deck Height	Actual Size	Timber Count	Elevated Activities
5-12	109	66'x63'	14'	54'x49'	62	14

Scale: 1/12" = 1'

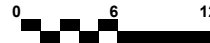

	Ground-Level Play Components on Accessible Route	Types of Ground Level Play Components on Accessible Route
Required	5	3
Provided	7	6




Structure: FXT-50023
Age: 5-12 Series: Towers

Access: Transfer Max Height: 14ft


Preliminary Concept Design

Conceptual Renderings Only. Subject to change without notice at SRP's Discretion

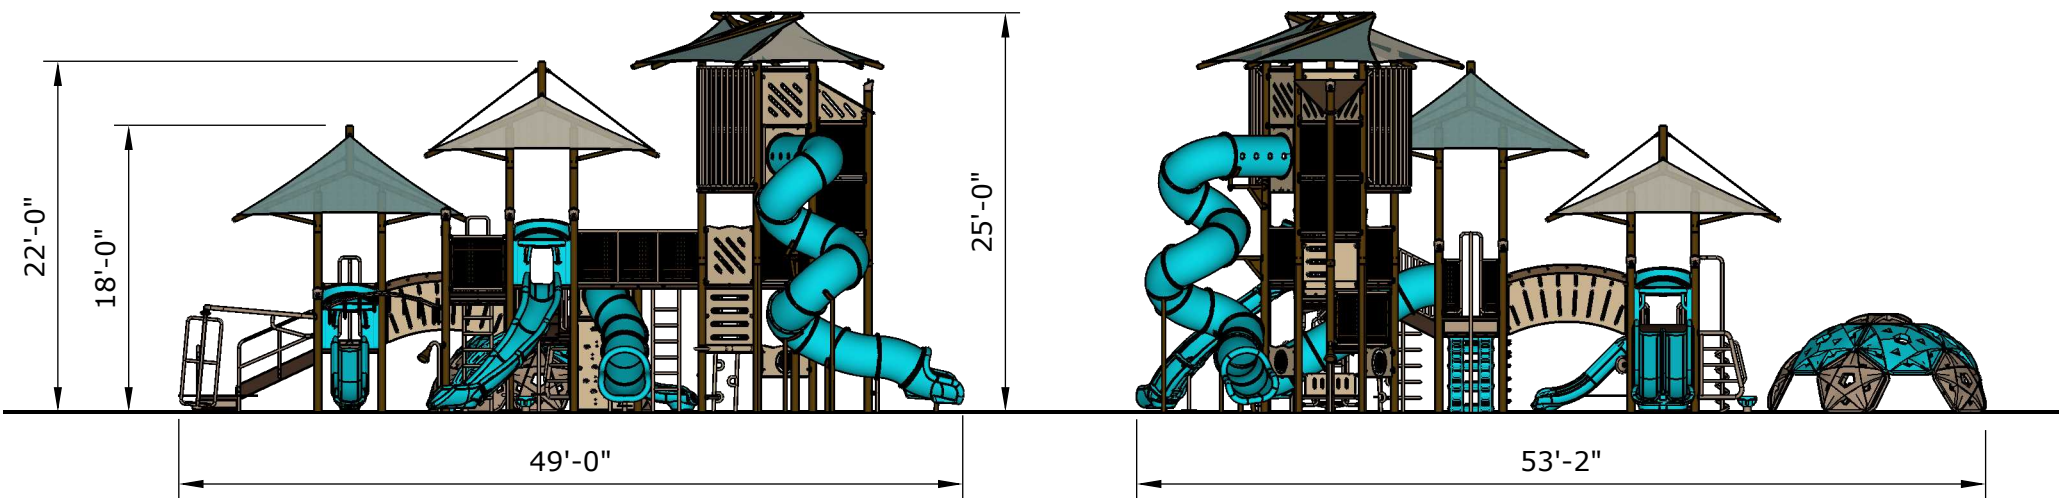

All Elevations from Finished Surfacing

Ages	Capacity	Use Zone	Max Deck Height	Actual Size	Timber Count	Elevated Activities
5-12	109	66'x63'	14'	54'x49'	62	14

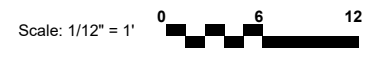

	Ground-Level Play Components on Accessible Route	Types of Ground Level Play Components on Accessible Route
Required	5	3
Provided	7	6

Partner

Superior[®]
RECREATIONAL PRODUCTS
A PLAYCORE Company

<https://srpplayground.com/>



srpplayground.com
866-795-7545