



**Structure: R3FX-30074-R2**  
Theme: Accessible Barn

**Preliminary Concept Design**  
Designer: N.Guice Date: 01/04/21

*Conceptual Renderings Only. Subject to change without notice at SRP's Discretion*
















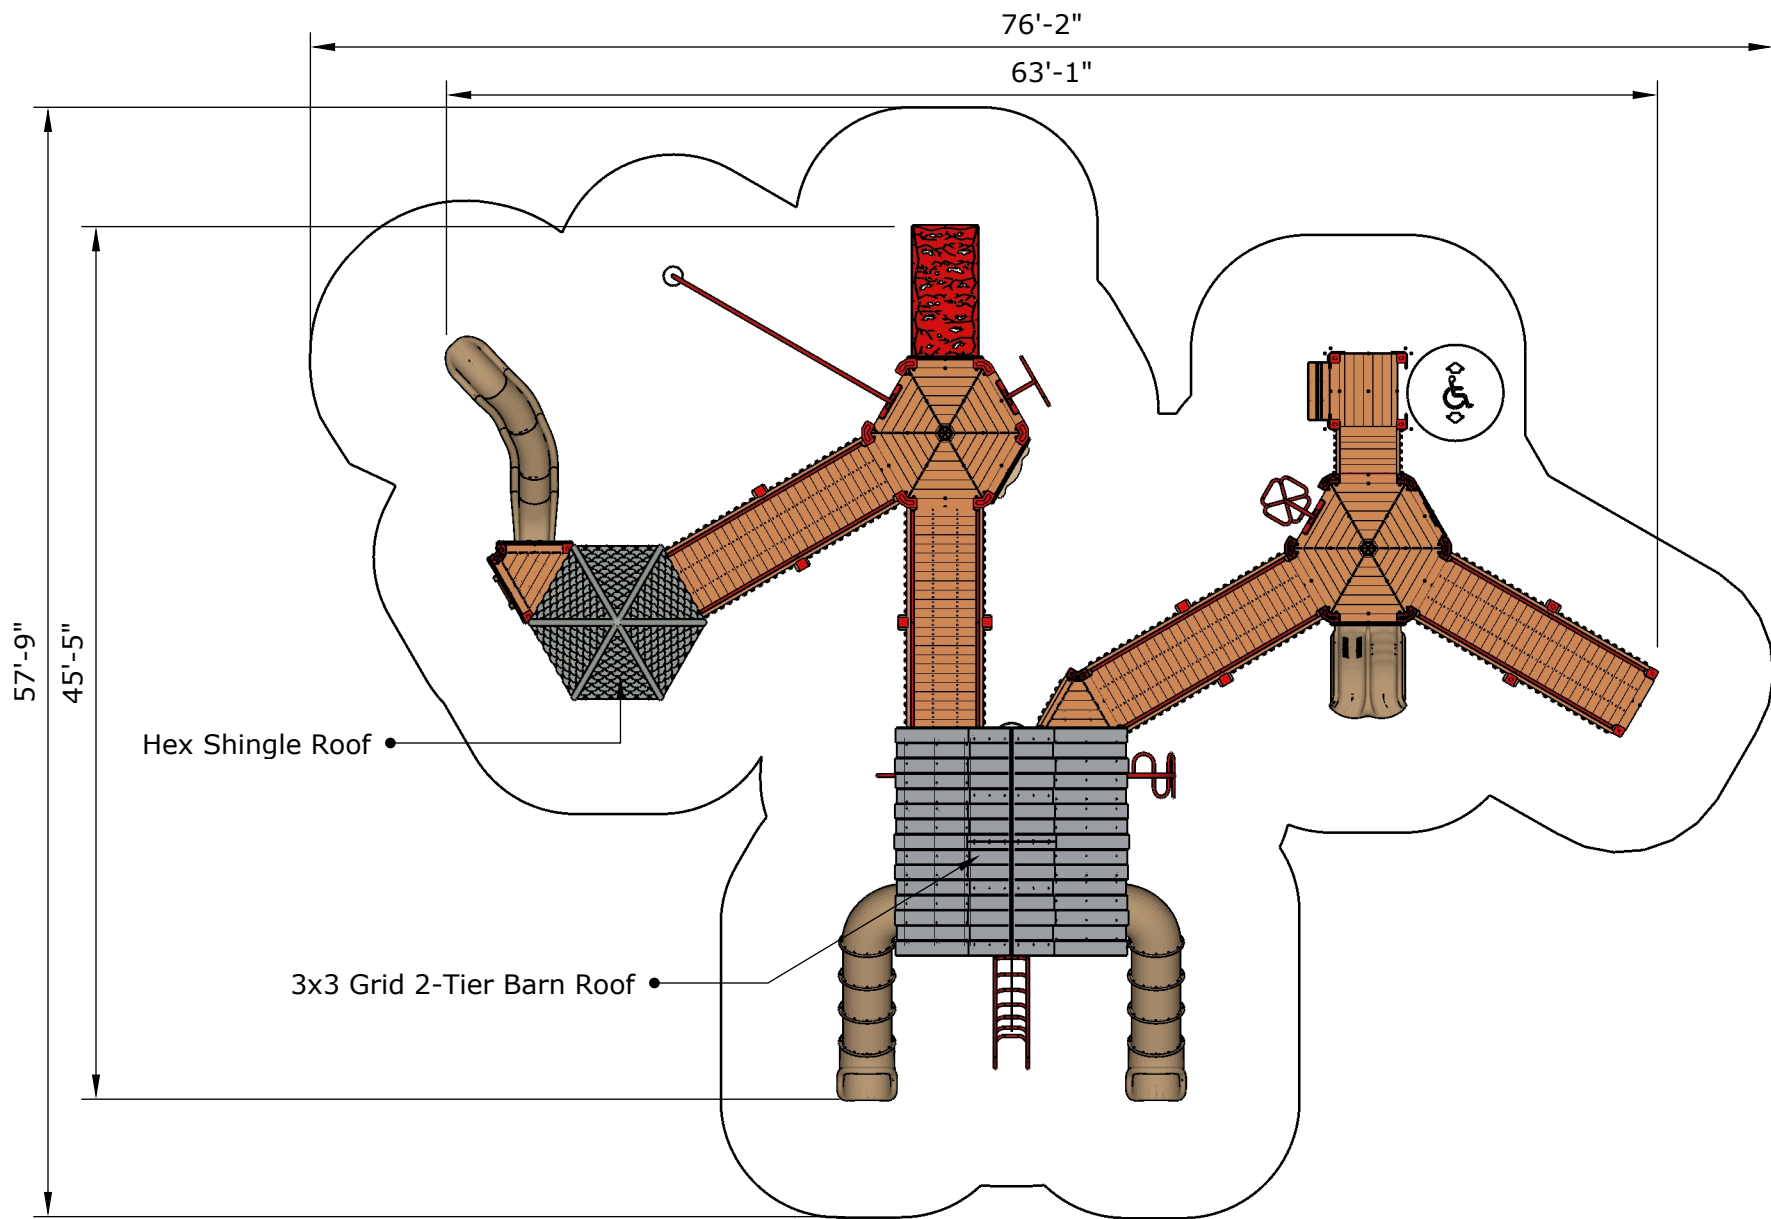


| Ages | Capacity | Use Zone | Fall Height | Actual Size | Timber Count | Elevated Activities |
|------|----------|----------|-------------|-------------|--------------|---------------------|
| 5-12 | 140      | 77'x58'  | 7'          | 63'x46'     | 67           | 19                  |

Scale: 1/10" = 1'



|          | Ground Level Accessible Play Activities | Accessible by Ramp or Transfer |
|----------|-----------------------------------------|--------------------------------|
| Provided | 1                                       | 9                              |

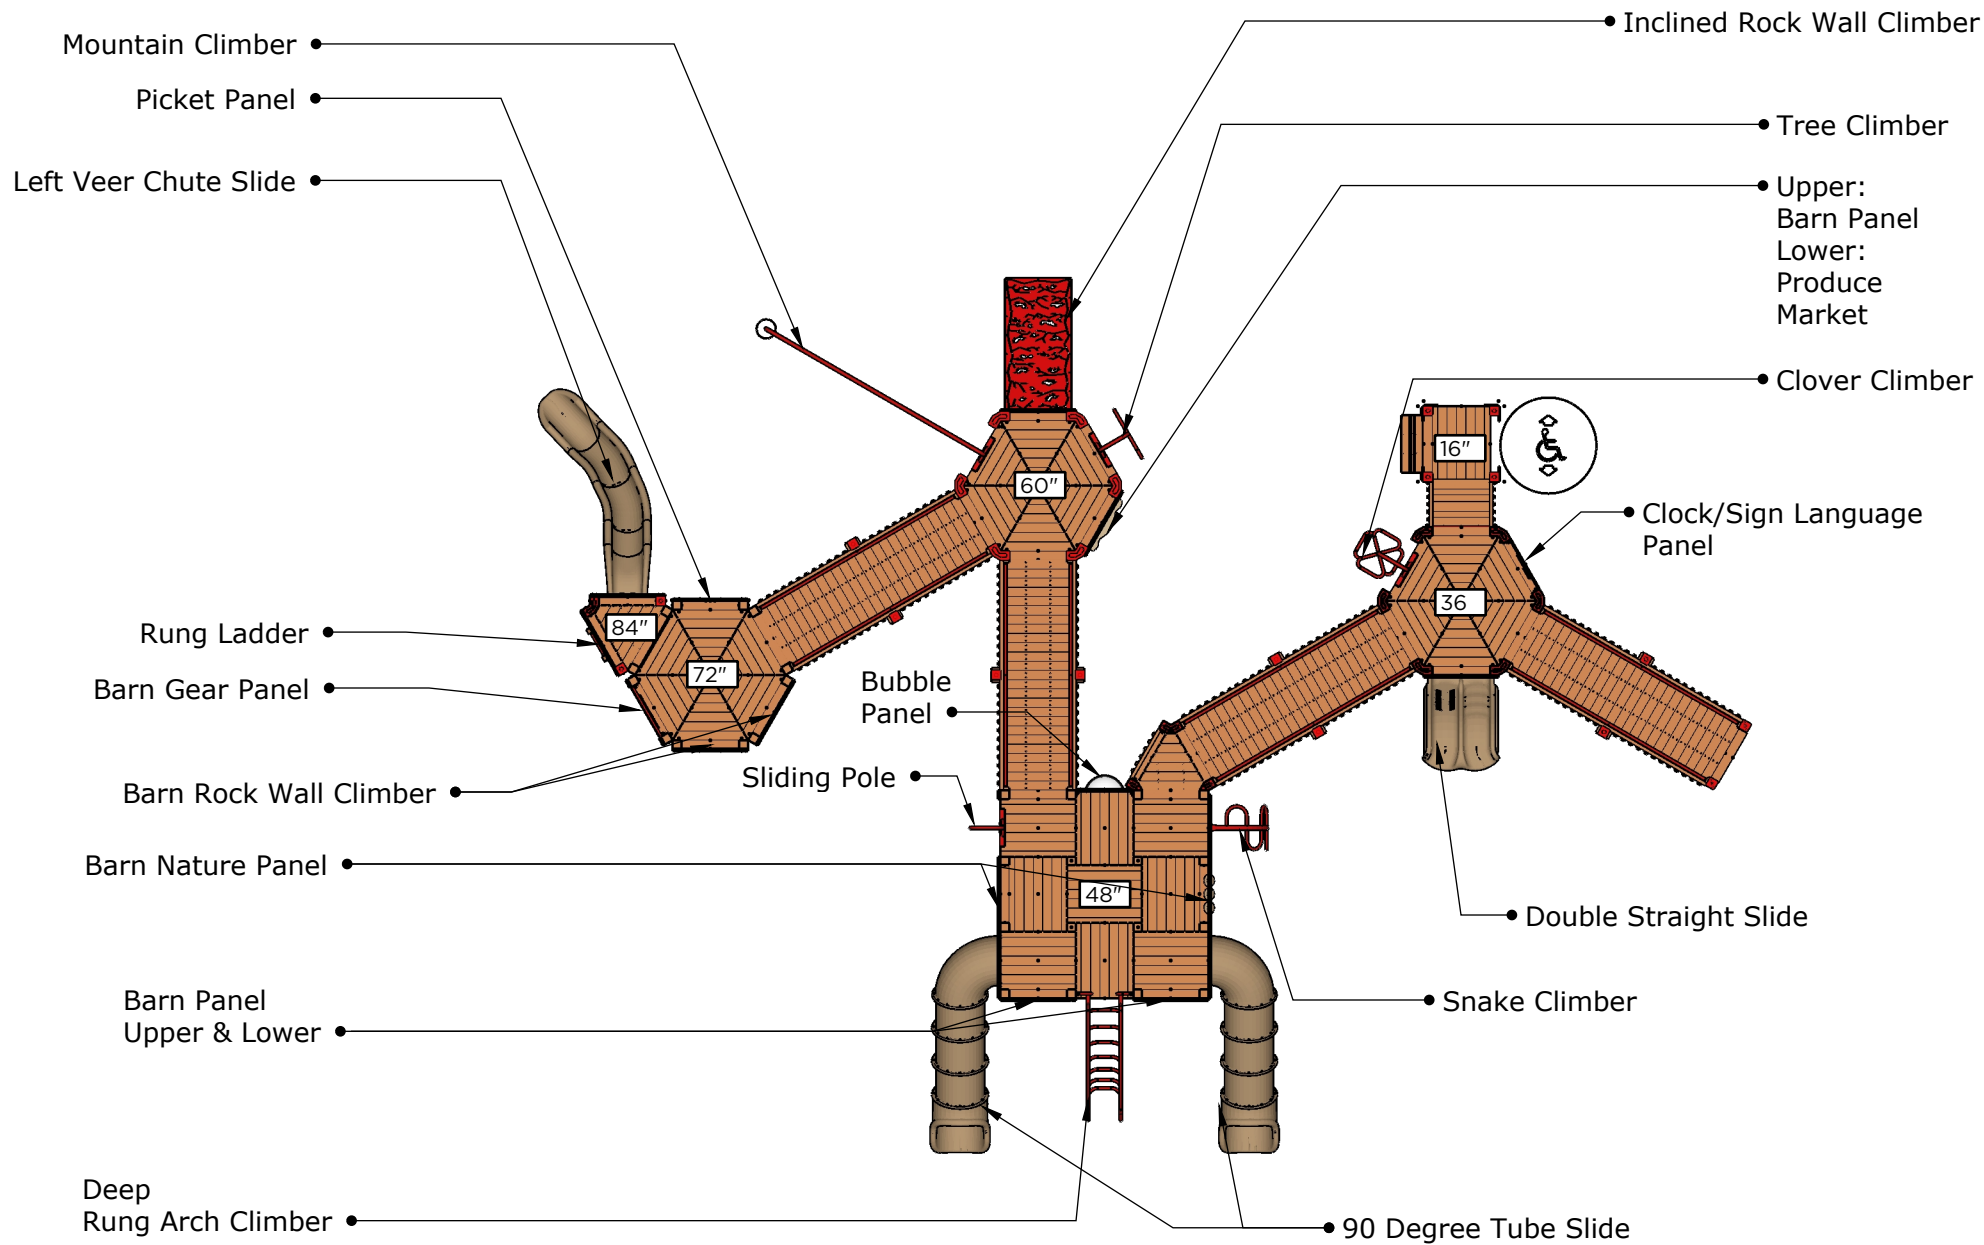



| Ages | Capacity | Use Zone | Fall Height | Actual Size | Timber Count | Elevated Activities |
|------|----------|----------|-------------|-------------|--------------|---------------------|
| 5-12 | 140      | 77'x58'  | 7'          | 63'x46'     | 67           | 19                  |

Scale: 1/10" = 1'



|          | Ground Level Accessible Play Activities | Accessible by Ramp or Transfer |
|----------|-----------------------------------------|--------------------------------|
| Provided | 1                                       | 9                              |



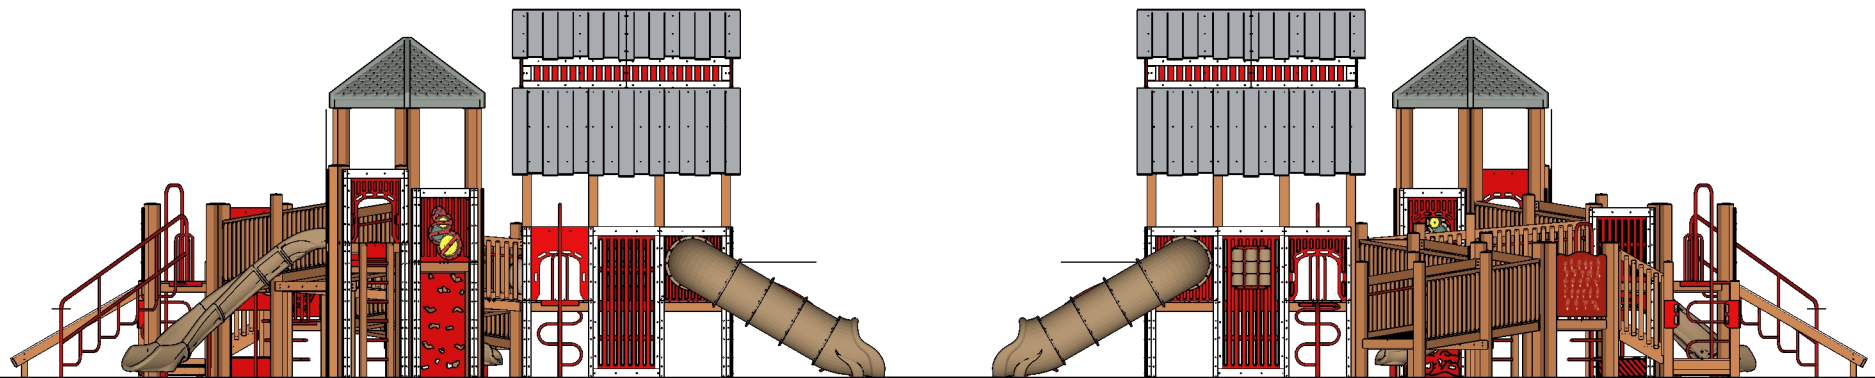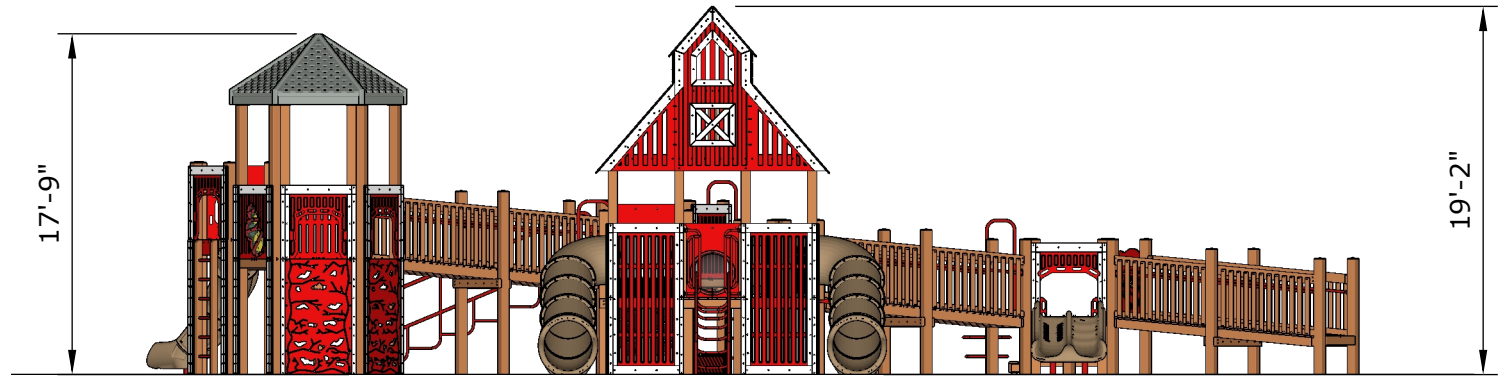

| Ages | Capacity | Use Zone | Fall Height | Actual Size | Timber Count | Elevated Activities |
|------|----------|----------|-------------|-------------|--------------|---------------------|
| 5-12 | 140      | 77'x58'  | 7'          | 63'x46'     | 67           | 19                  |

Scale: 1/10" = 1'



A **PLAYCORE** Company

[superiorecreation.com](http://superiorecreation.com) • [sales@siibrands.com](mailto:sales@siibrands.com) • 800.327.8774