


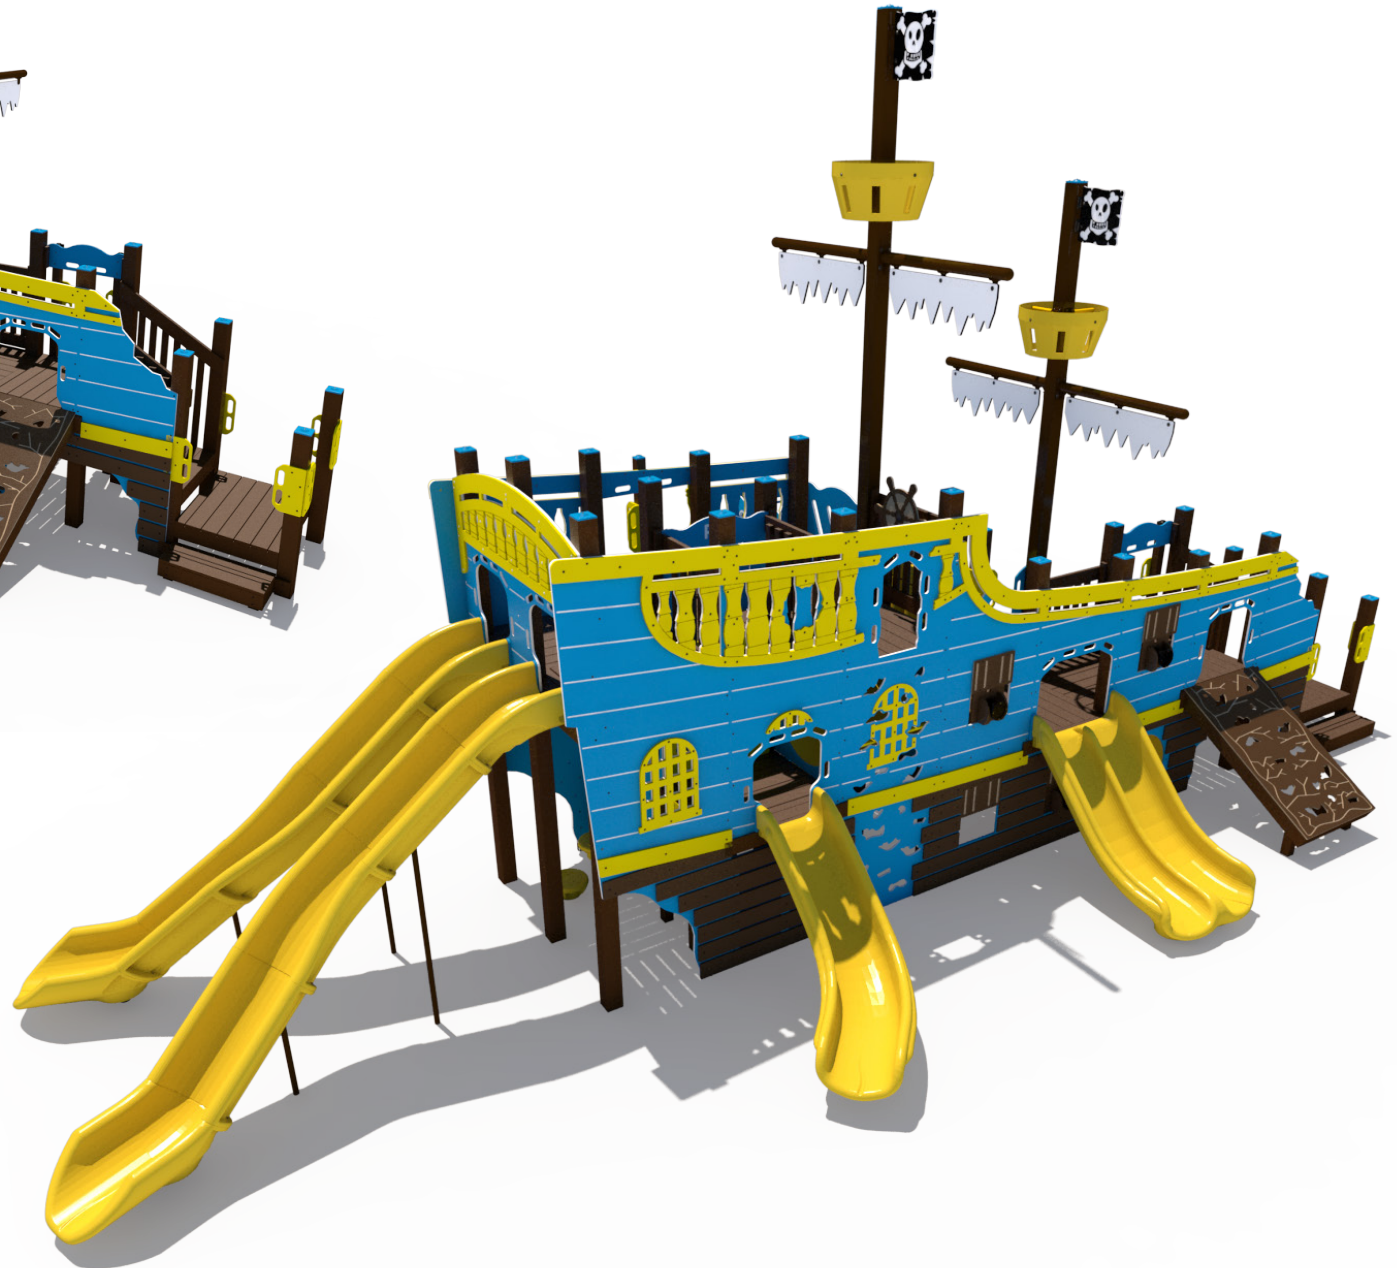

Structure: R3FX-30076B-E
Theme: Ship Wreck Stern Section



Preliminary Concept Design
Designer: N.Guice Date: 07/13/20


Conceptual Renderings Only. Subject to change without notice at SRP's Discretion









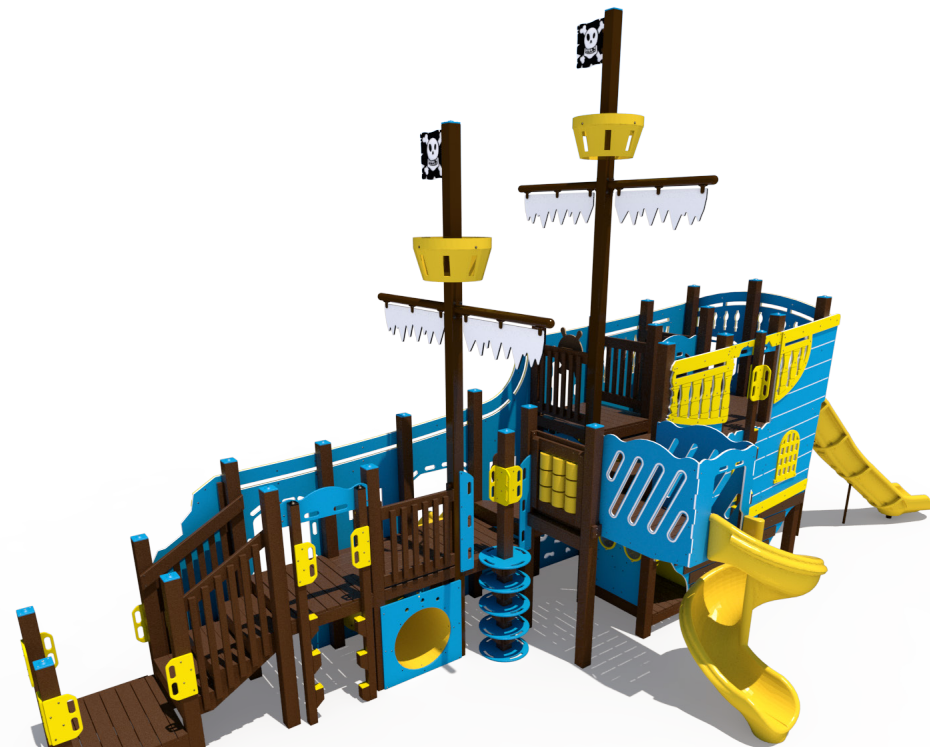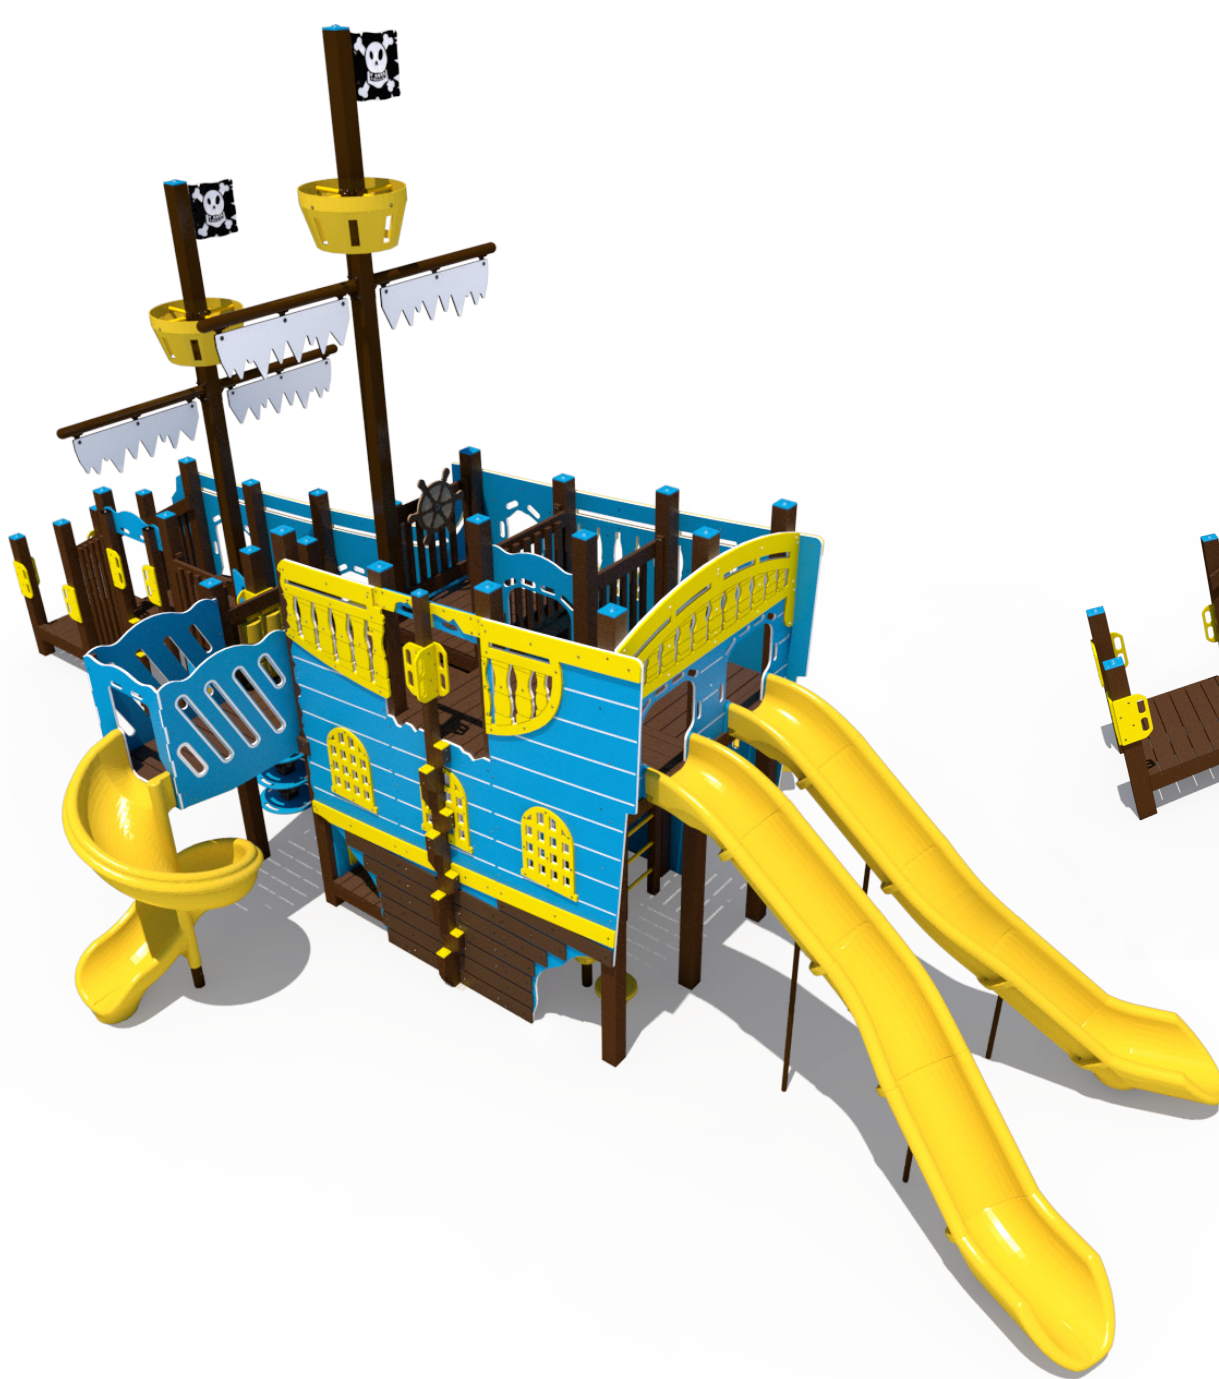

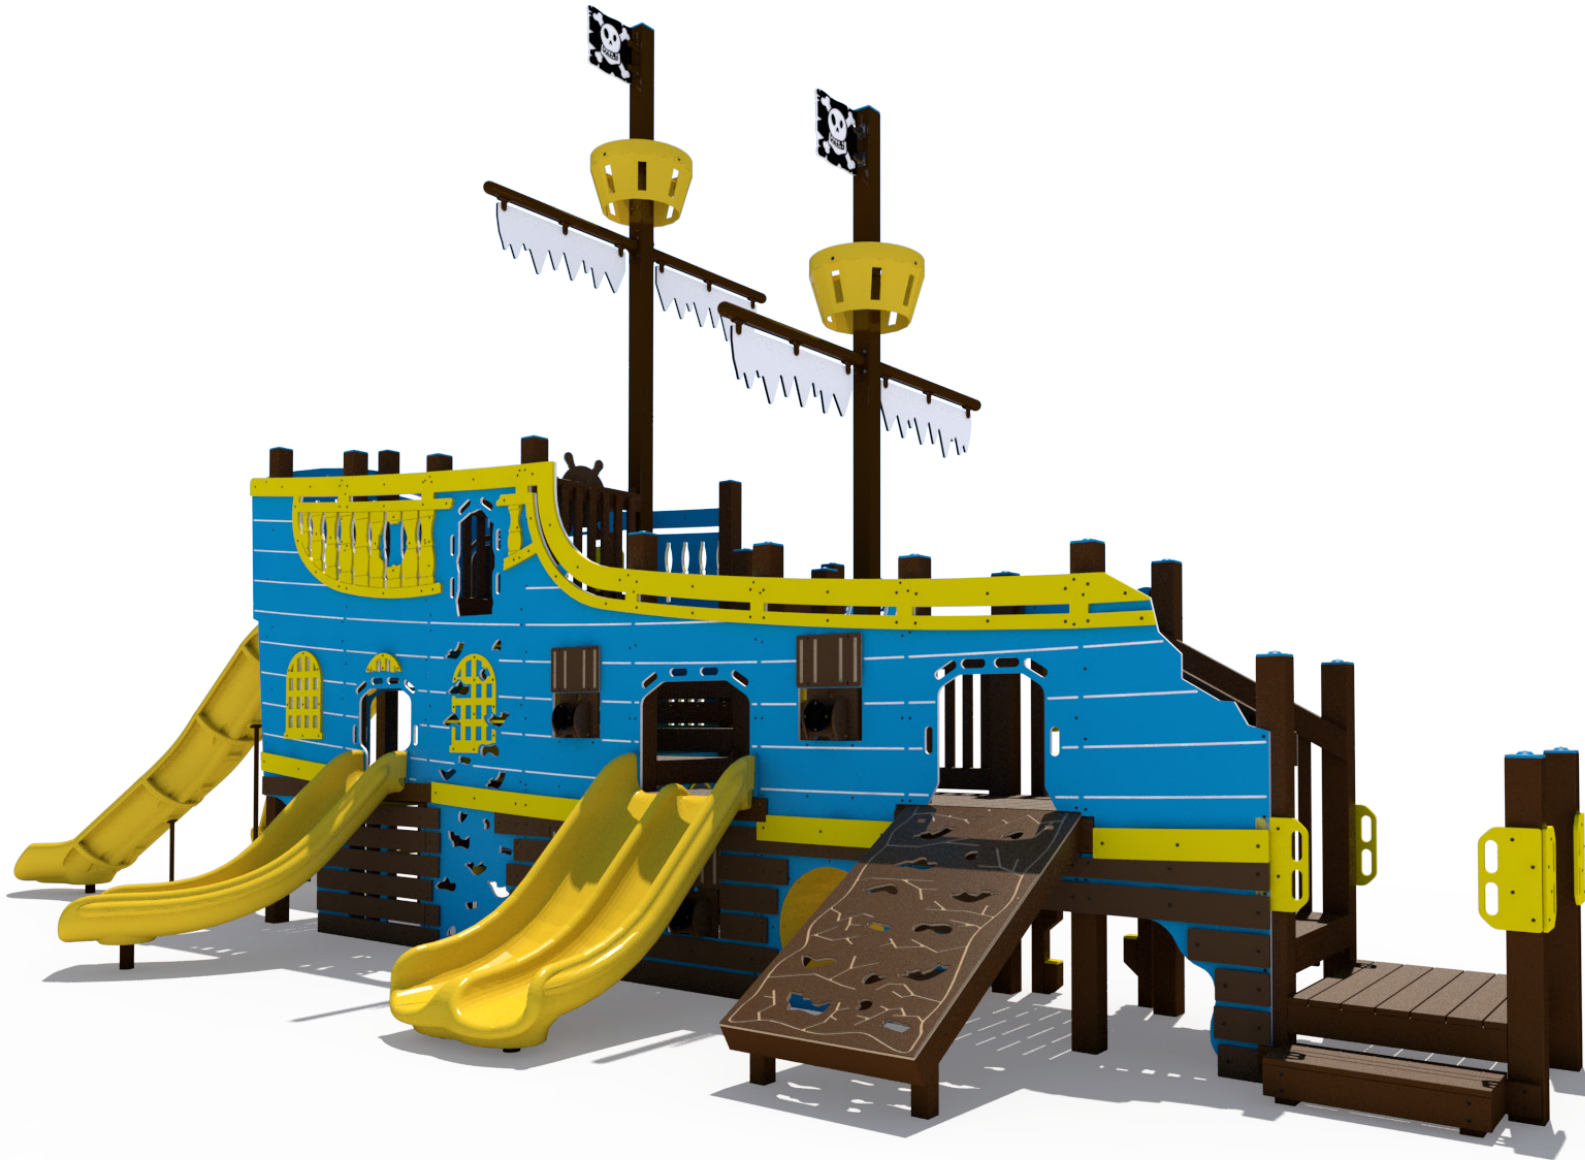


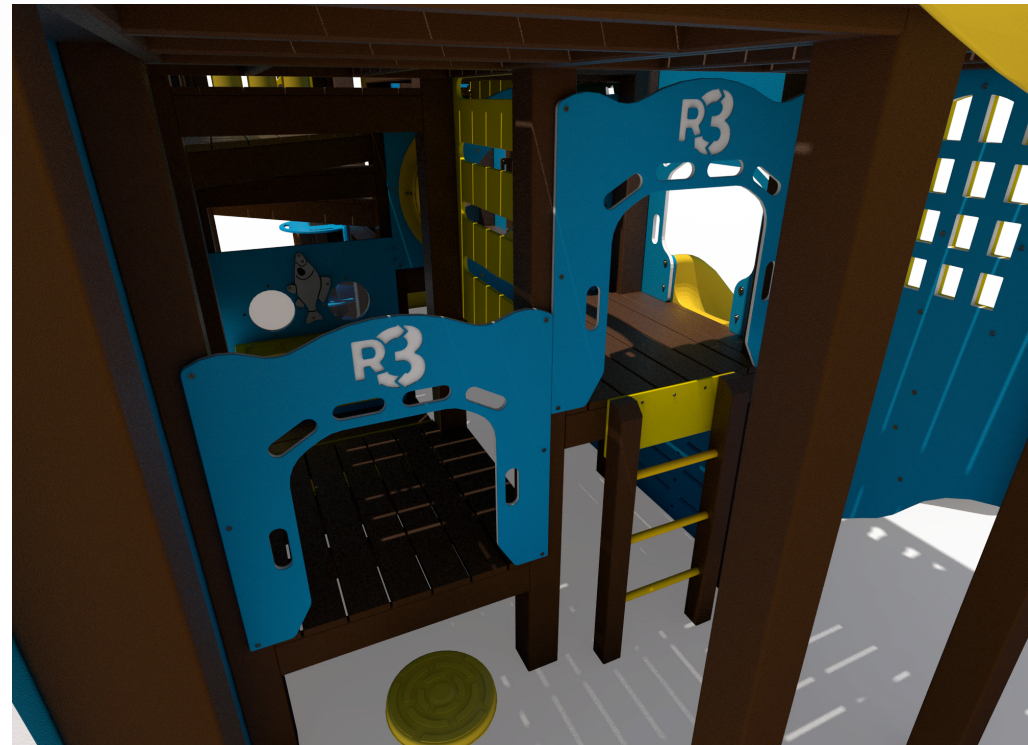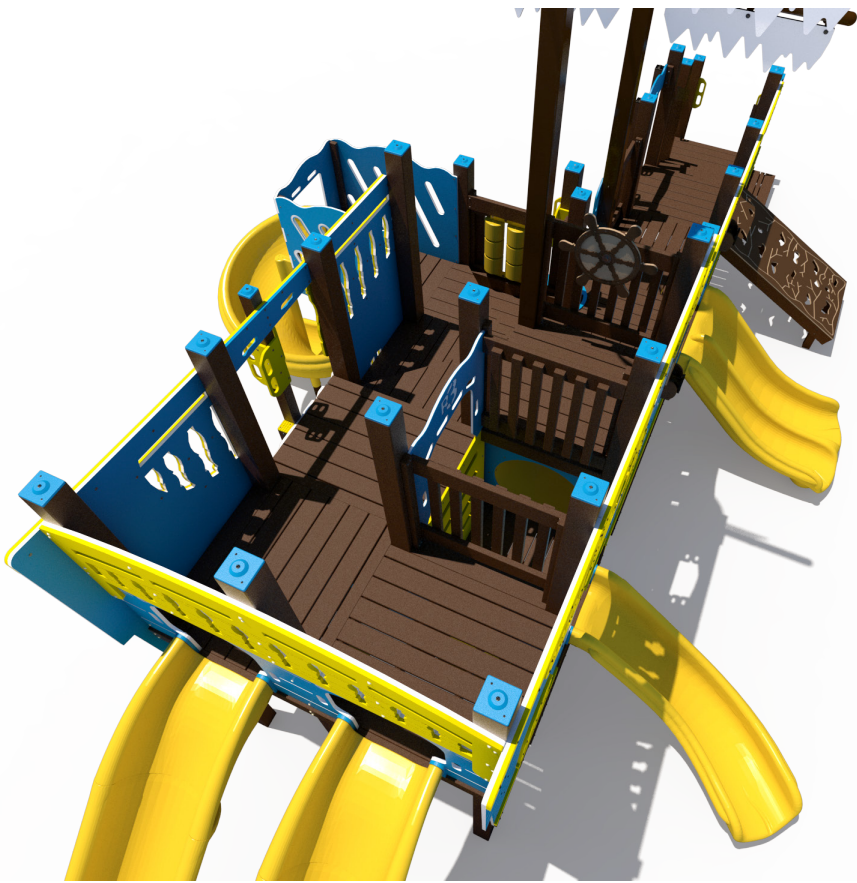

Structure: R3FX-30076B-E
Age: 5-12 / Series: Recycled / Theme: Shipwreck

Preliminary Concept Design

Conceptual Renderings Only. Subject to change without notice at SRP's Discretion

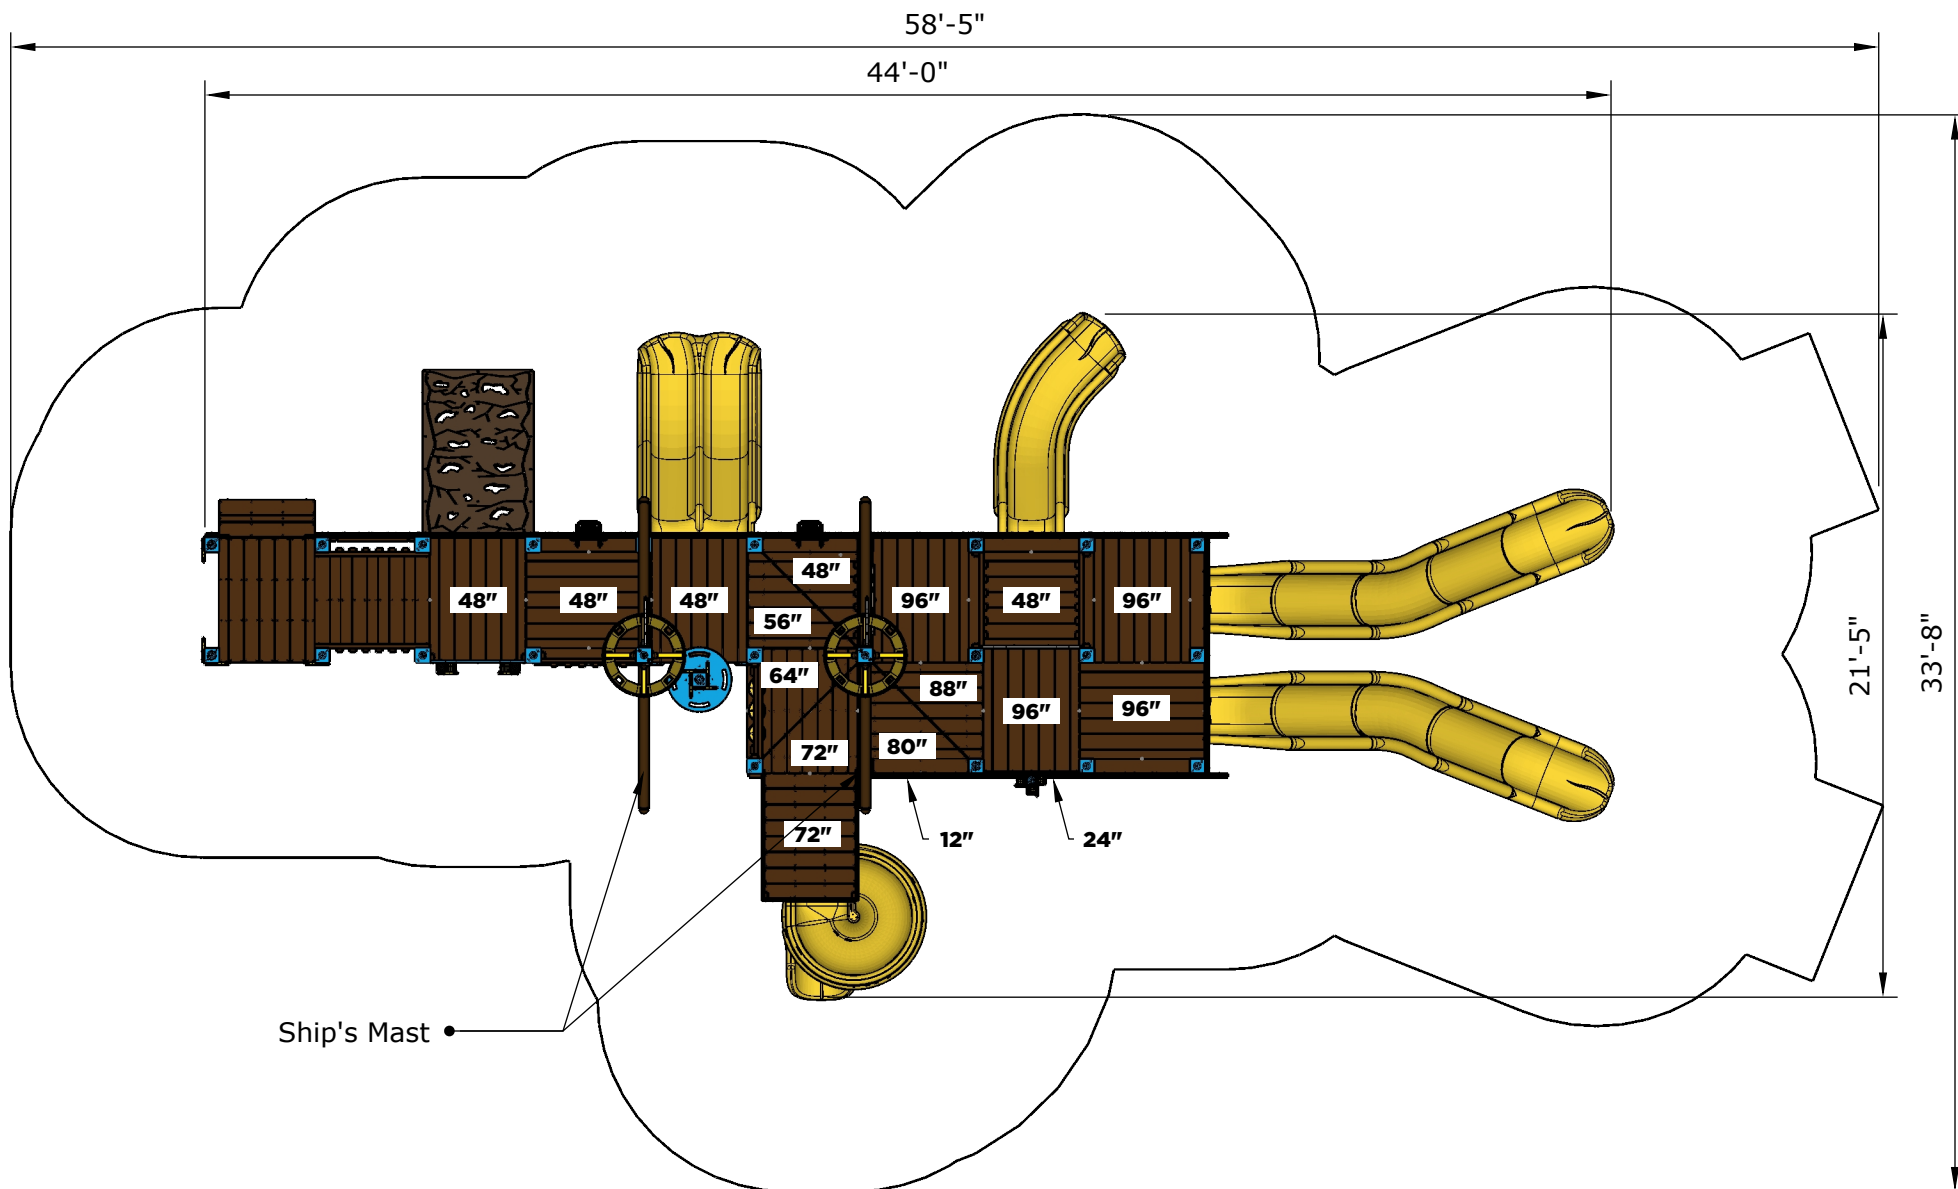

Ages	Capacity	Use Zone	Fall Height	Actual Size	Timber Count	Elevated Activities
5-12	129	59'x34'	96"	44'x22'	43	19

Scale: 1/6" = 1'




	Ground Level Accessible Play Activities	Ground Level Accessible Activity Types
Required	6	3
Provided	2	2



Structure: R3FX-30076B-E
Age: 5-12 / Series: Recycled / Theme: Shipwreck

Preliminary Concept Design

Conceptual Renderings Only. Subject to change without notice at SRP's Discretion




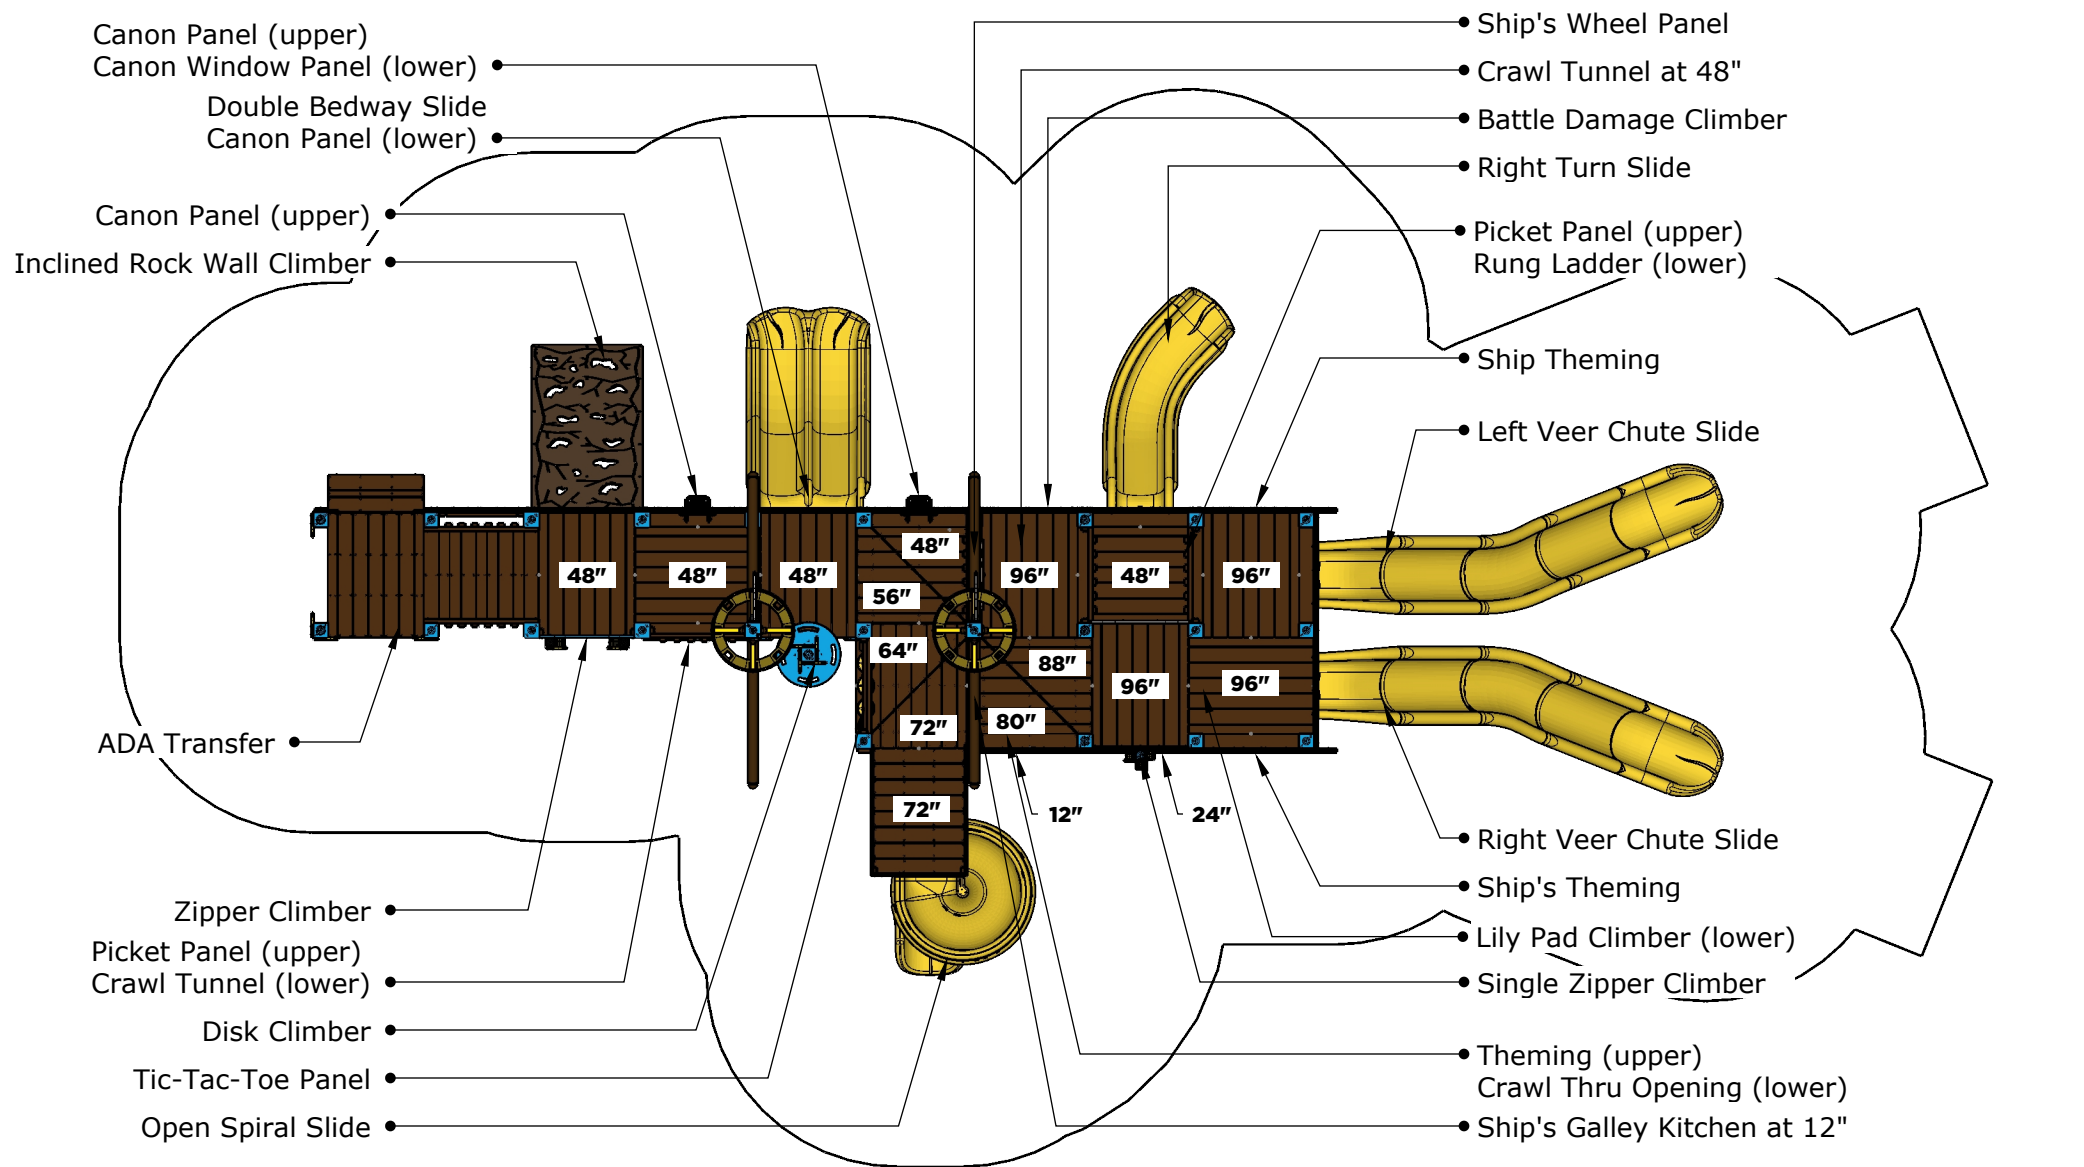


Ages	Capacity	Use Zone	Fall Height	Actual Size	Timber Count	Elevated Activities
5-12	129	59'x34'	96"	44'x22'	43	19

Scale: 1/6" = 1'



	Ground Level Accessible Play Activities	Ground Level Accessible Activity Types
Required	6	3
Provided	2	2

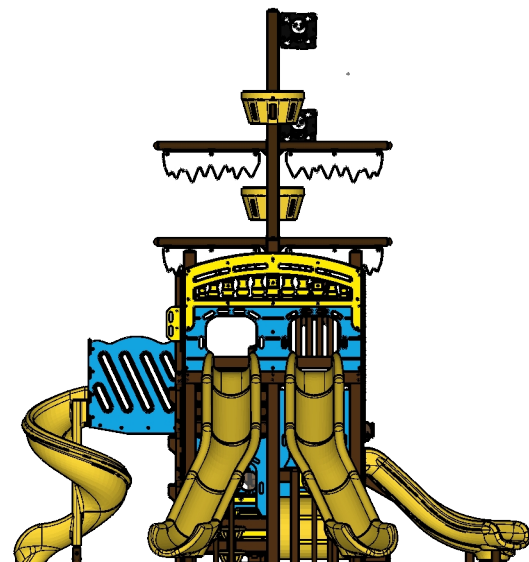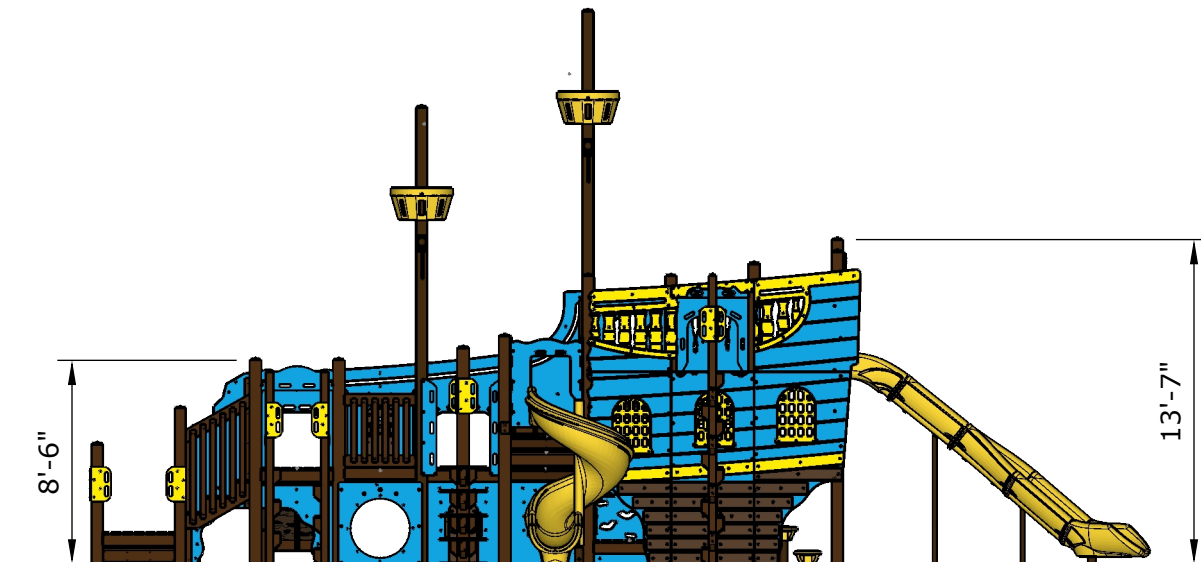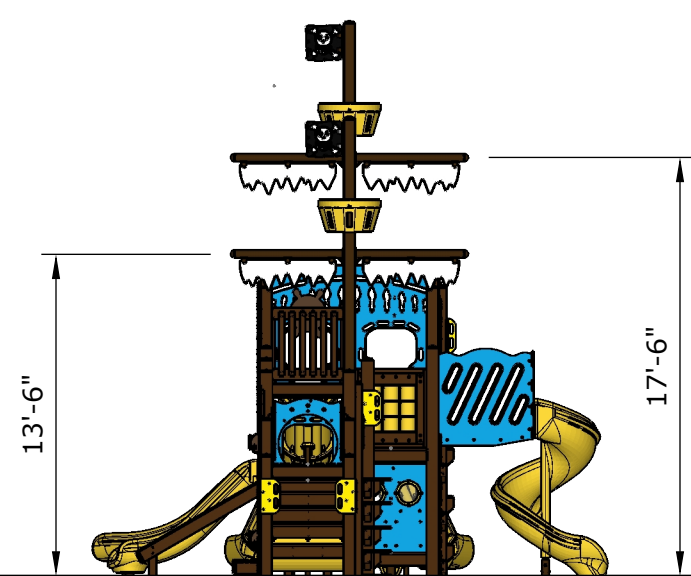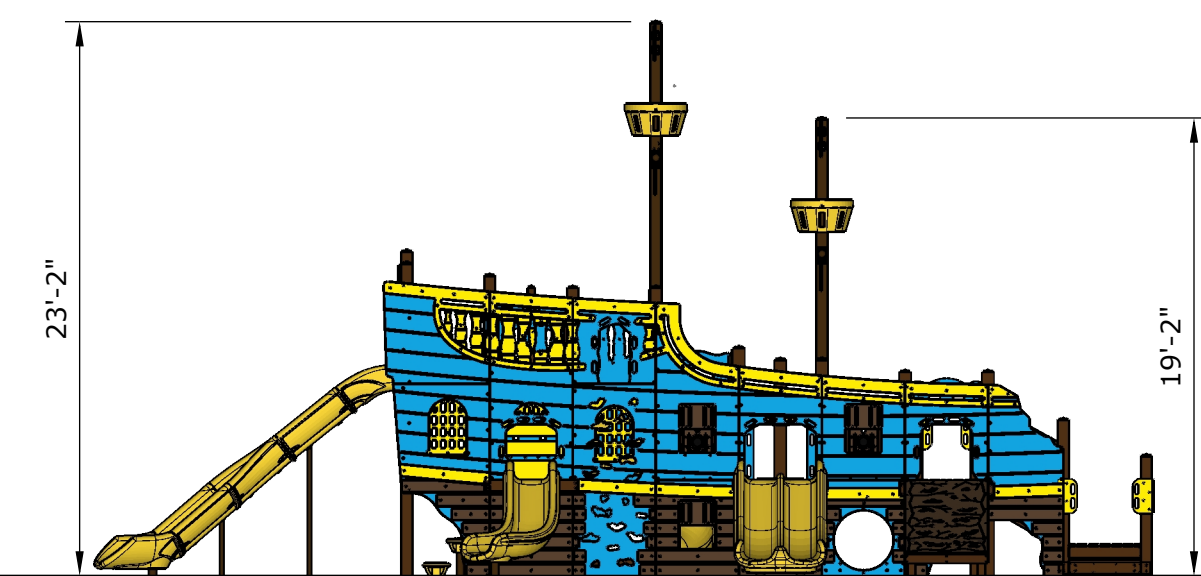

Ages	Capacity	Use Zone	Fall Height	Actual Size	Timber Count	Elevated Activities
5-12	129	59'x34'	96"	44'x22'	43	19

Scale: 1/6" = 1'



Structure: R3FX-30076B-E
Age: 5-12 / Series: Recycled / Theme: Shipwreck

Preliminary Concept Design

Conceptual Renderings Only. Subject to change without notice at SRP's Discretion



A **PLAYCORE** Company

superiorecreation.com • sales@siibrands.com • 800.327.8774