



Structure: R3FX-30155
Theme: Cottages

Preliminary Concept Design
Designer: N.Guice Date: 11/12/2020

Conceptual Renderings Only. Subject to change without notice at SRP's Discretion







Structure: R3FX-30155
Age: 5 - 12 / Series: Recycled / Theme: Cottage

Preliminary Concept Design


Conceptual Renderings Only. Subject to change without notice at SRP's Discretion



Structure: R3FX-30155
Age: 5 - 12 / Series: Recycled / Theme: Cottage

Preliminary Concept Design

Conceptual Renderings Only. Subject to change without notice at SRP's Discretion

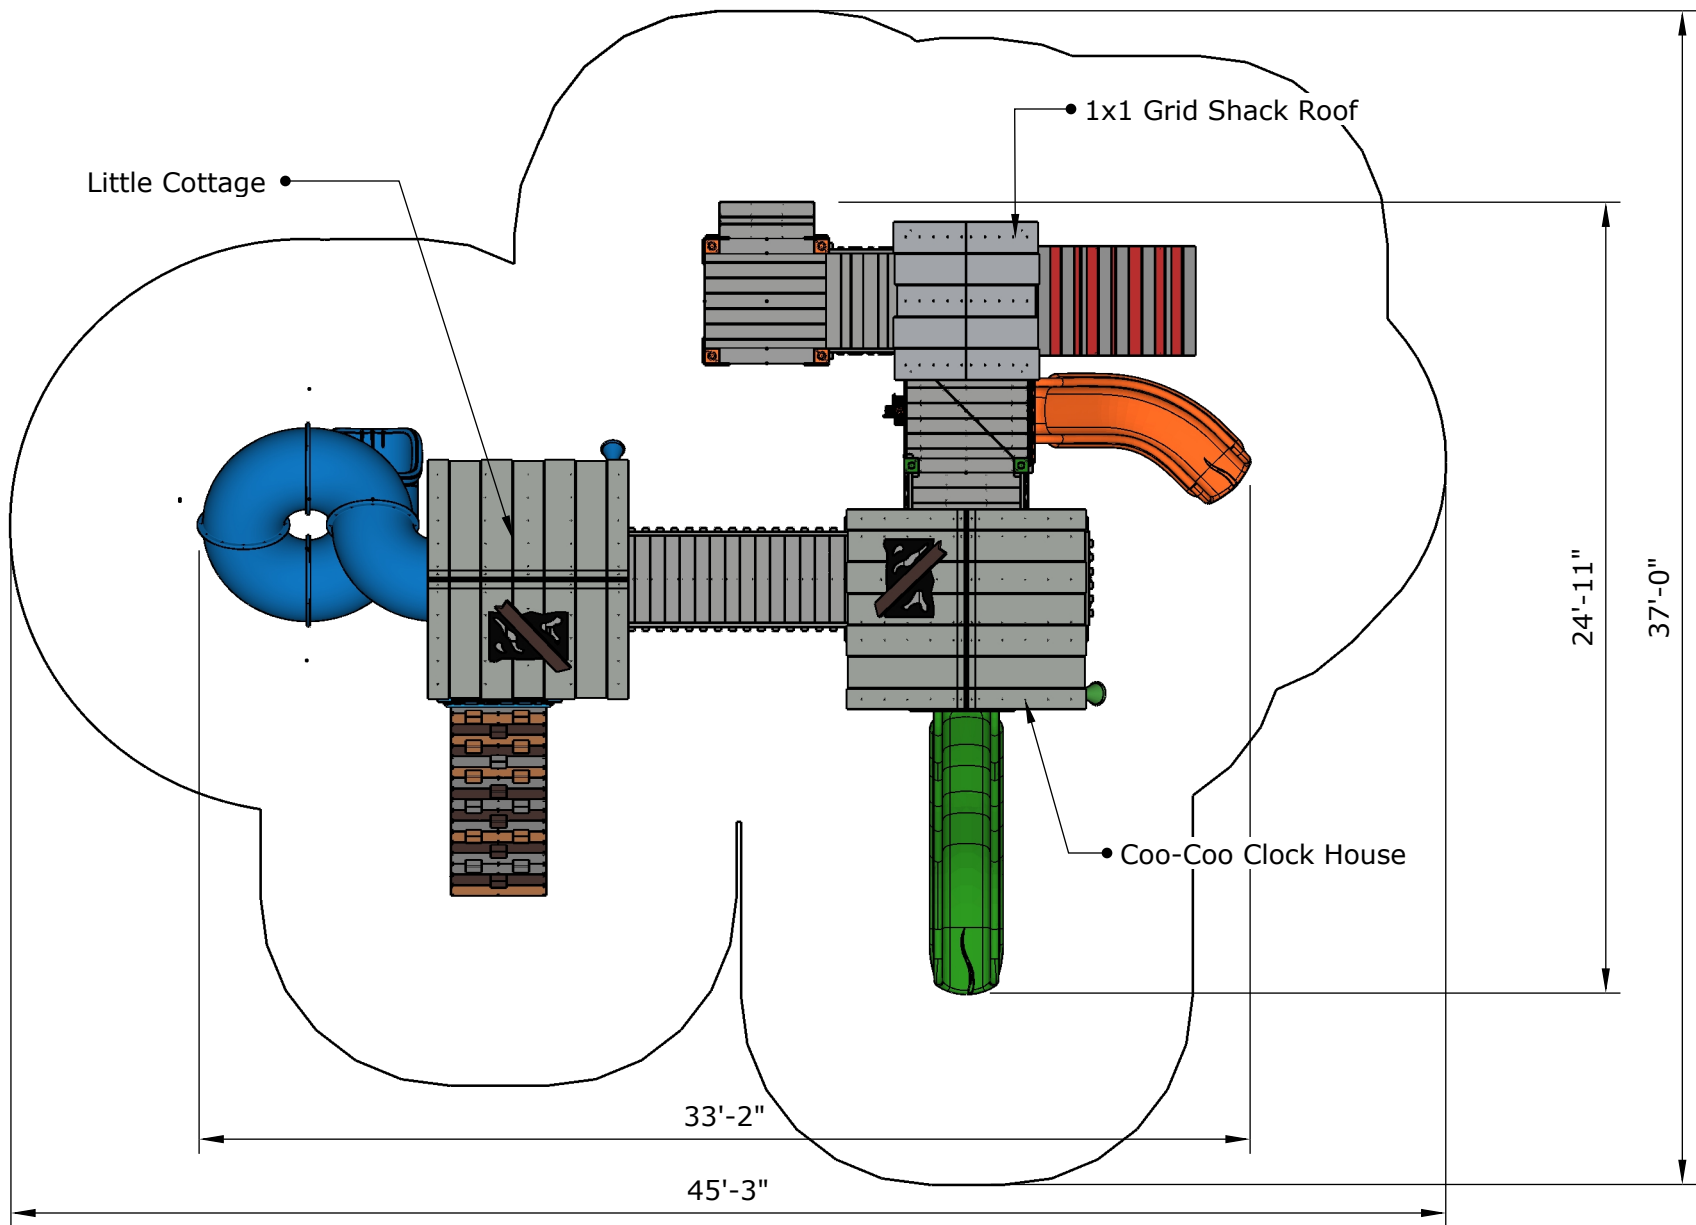

Ages	Capacity	Use Zone	Fall Height	Actual Size	Timber Count	Elevated Activities
5-12	82	46'x37'	72"	34'x25'	38	8

Scale: 1" = 6'




	Ground Level Accessible Play Activities	Ground Level Accessible Activity Types
Required	3	3
Provided	3	3



Structure: R3FX-30155
 Age: 5 - 12 / Series: Recycled / Theme: Cottage

Preliminary Concept Design

Conceptual Renderings Only. Subject to change without notice at SRP's Discretion

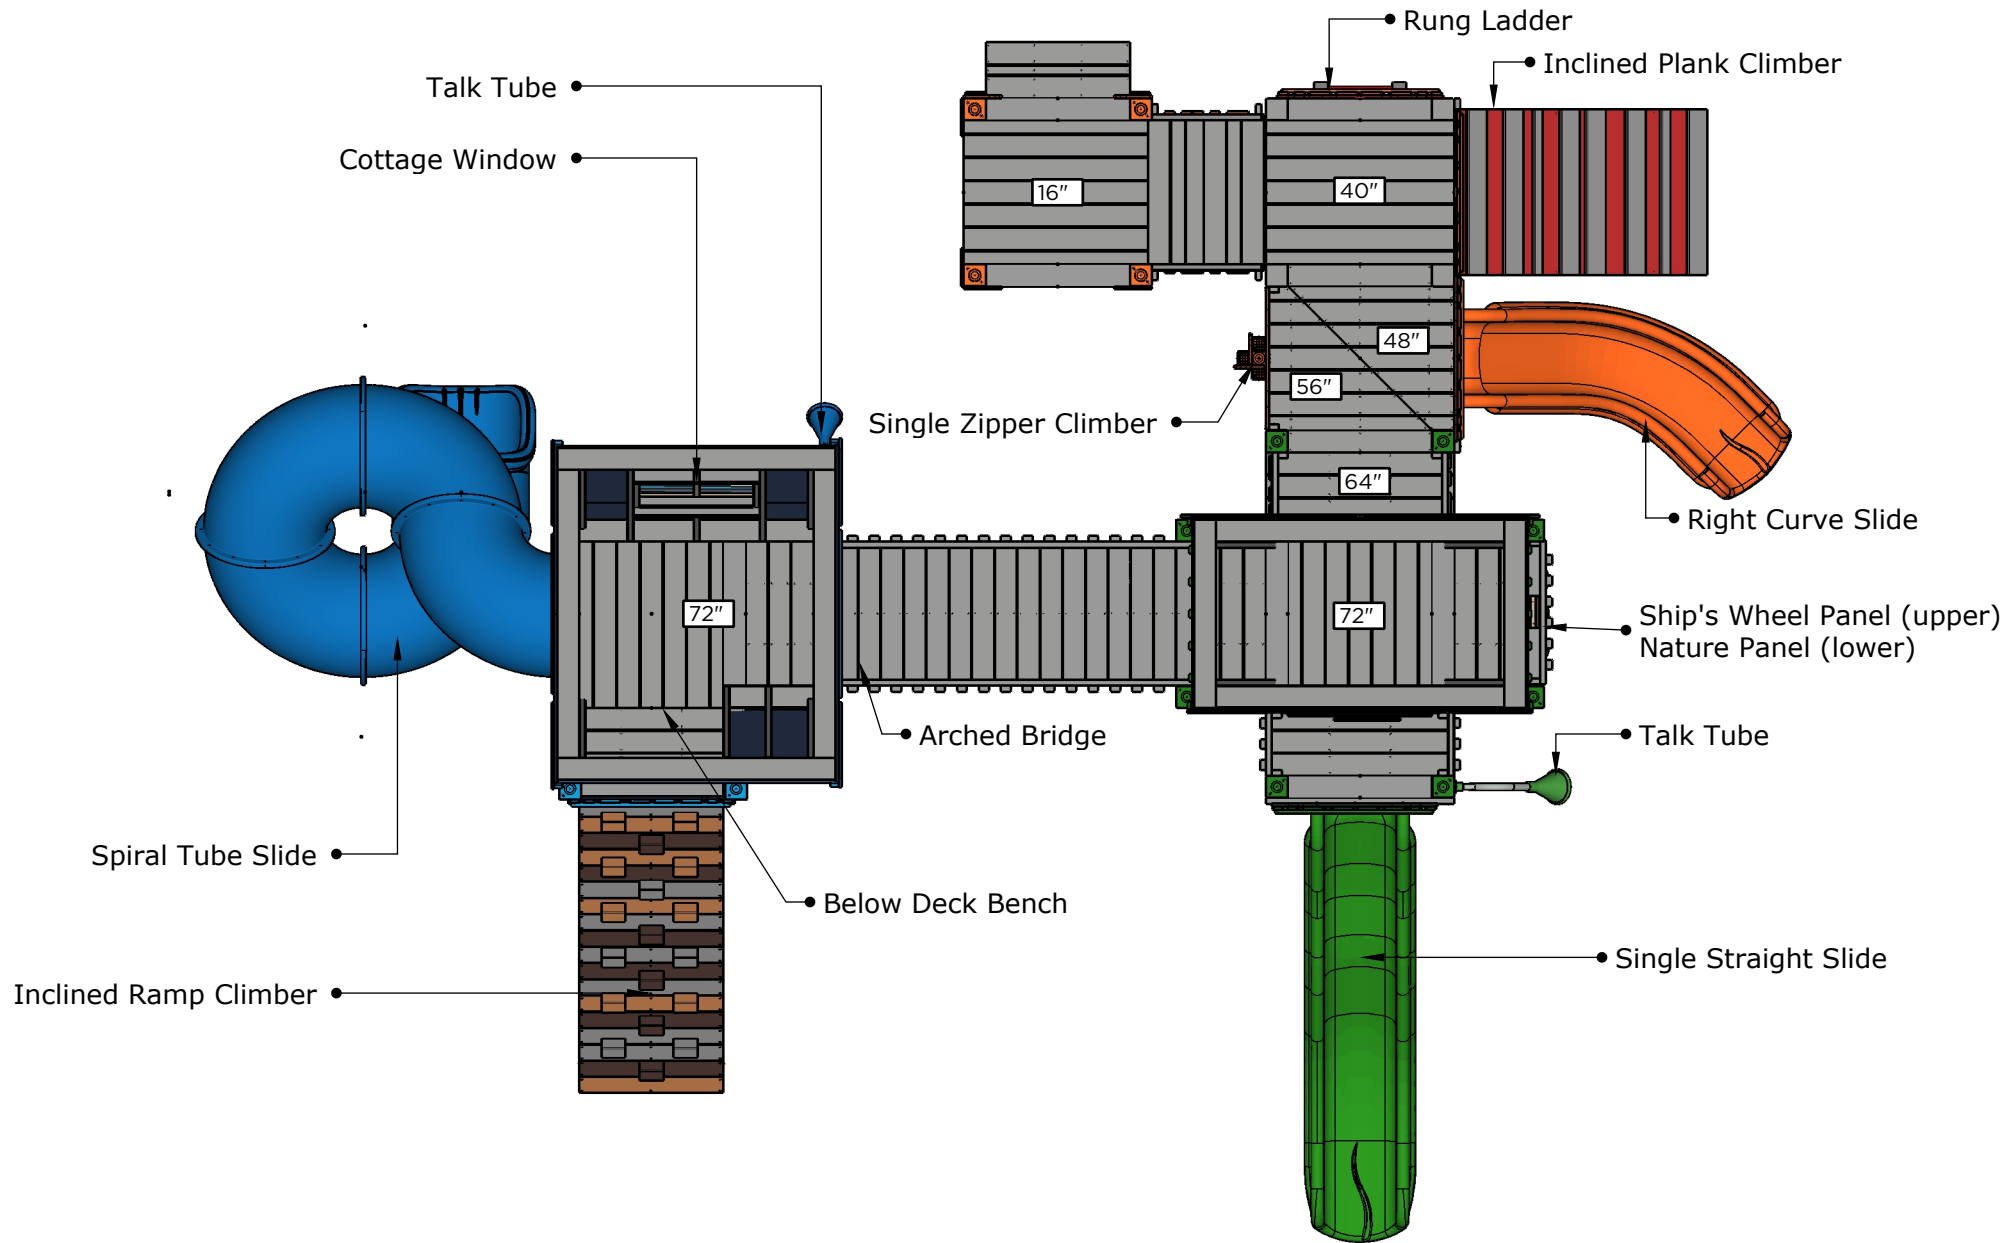

Ages	Capacity	Use Zone	Fall Height	Actual Size	Timber Count	Elevated Activities
5-12	82	46'x37'	72"	34'x25'	38	8

Scale: 1" = 4'





	Ground Level Accessible Play Activities	Ground Level Accessible Activity Types
Required	3	3
Provided	3	3



Structure: R3FX-30155
 Age: 5 - 12 / Series: Recycled / Theme: Cottage

Preliminary Concept Design

Conceptual Renderings Only. Subject to change without notice at SRP's Discretion

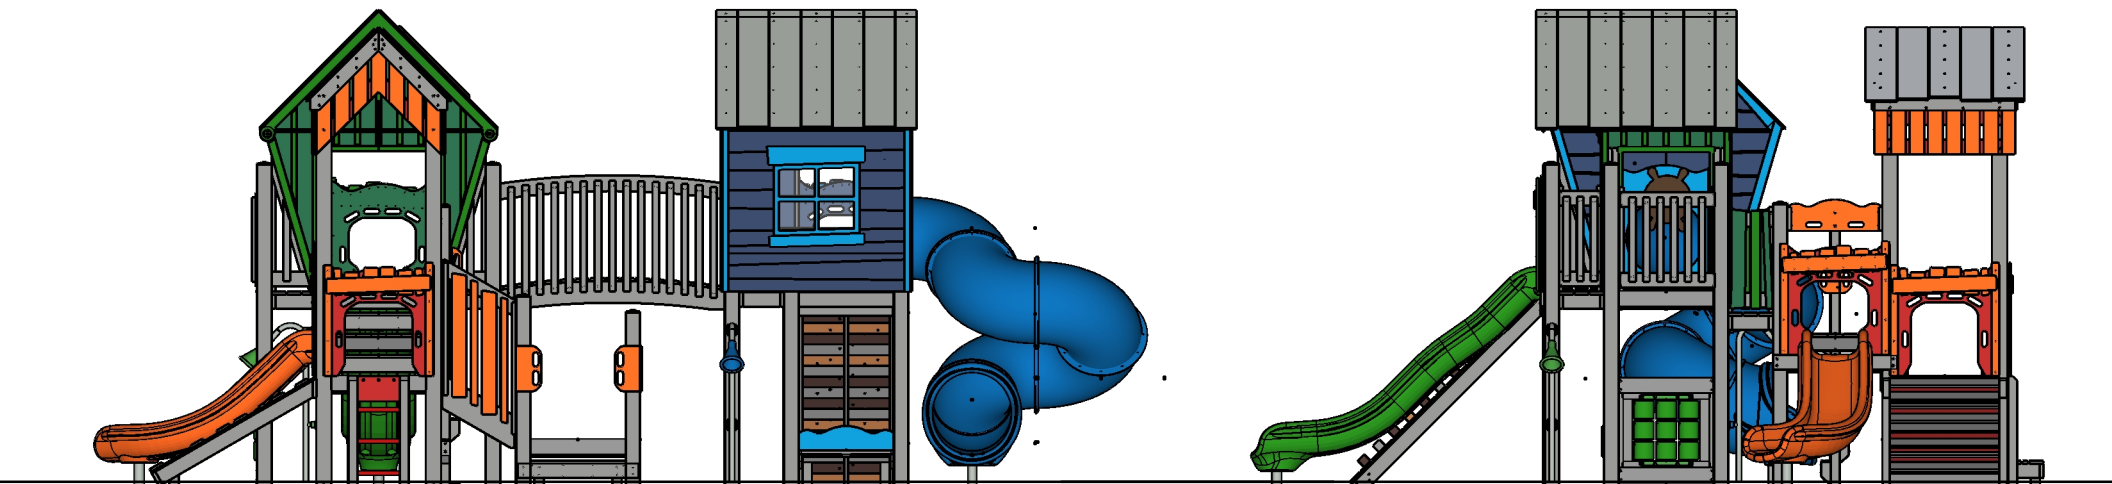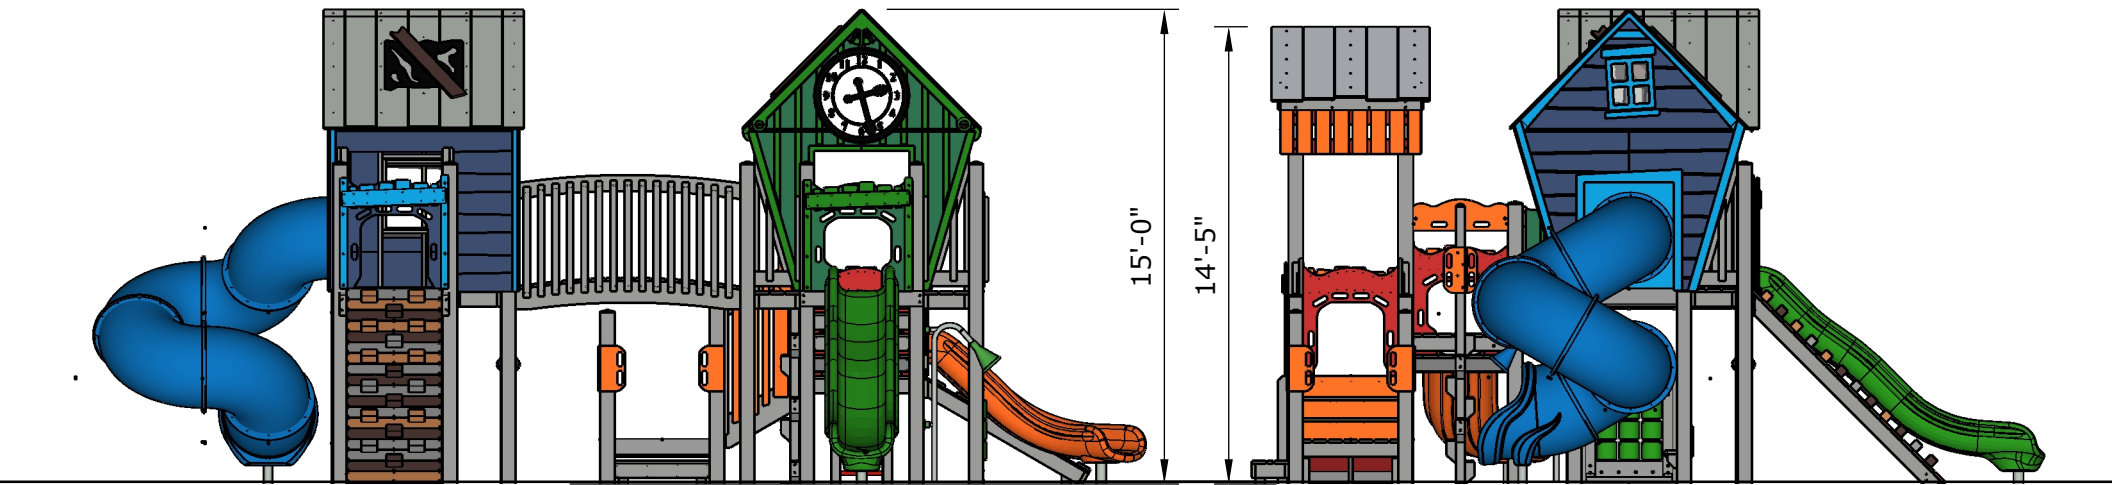

Ages	Capacity	Use Zone	Fall Height	Actual Size	Timber Count	Elevated Activities
5-12	82	46'x37'	72"	34'x25'	38	8

Scale: 1" = 6'



Structure: R3FX-30155
 Age: 5 - 12 / Series: Recycled / Theme: Cottage

Preliminary Concept Design

Conceptual Renderings Only. Subject to change without notice at SRP's Discretion

SRP **FX**

 **SUPERIOR**
RECREATIONAL PRODUCTS

A **PLAYCORE** Company

superiorecreation.com • sales@siibrands.com • 800.327.8774