



Structure: R3FX-30169
Theme: Cottages

As Engineered Design
Designer: N.Guice **Date: 06/23/2022**


Conceptual Renderings Only. Subject to change without notice at SRP's Discretion










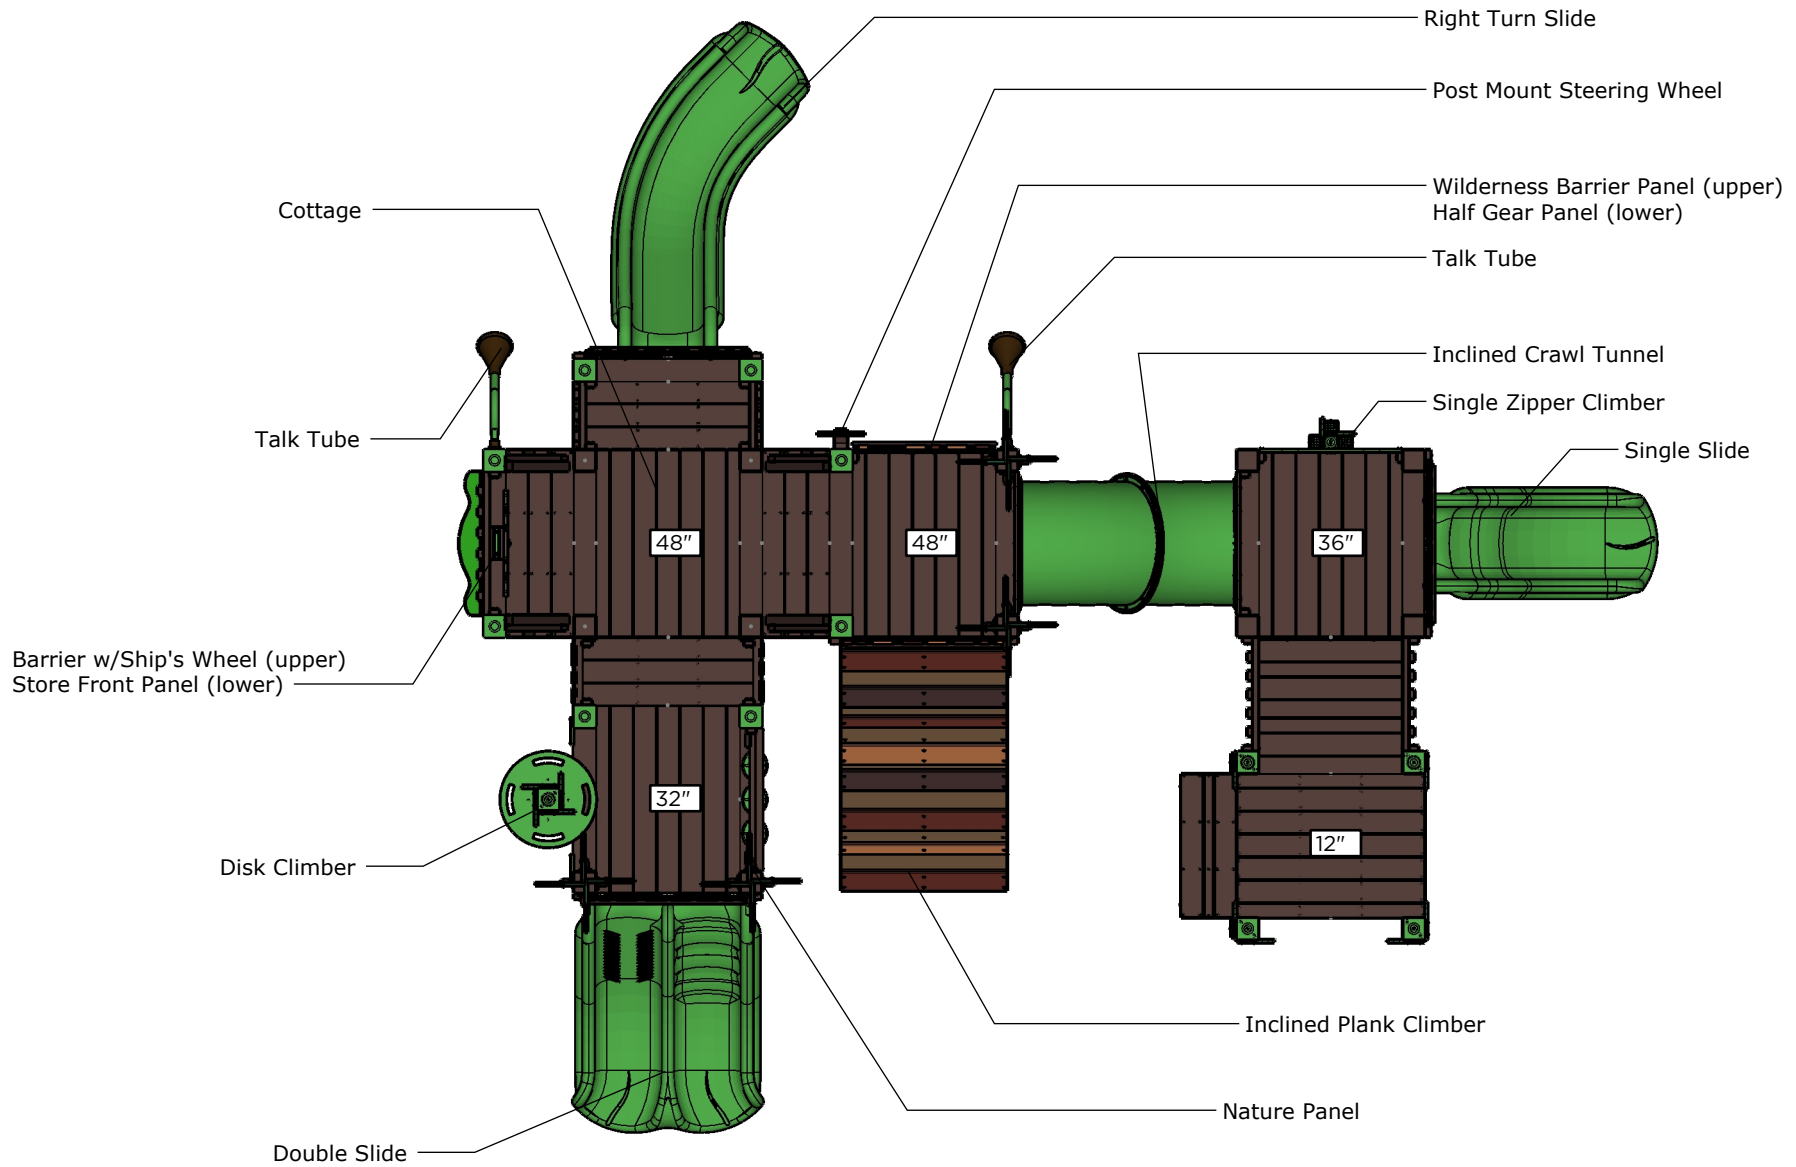

Ages	Capacity	Use Zone	Fall Height	Actual Size	Timber Count	Elevated Activities
2-5	64	37'x36'	4'	25'x24'	31	9

Scale: 1/4" = 1'

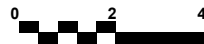


	Accessible Play Activities	Accessible Activity Types
Required	3	3
Provided	4	3



Structure: R3FX-30169
 Age: 2 - 5 / Series: Recycled / Theme: Cottage

As Engineered Design

Conceptual Renderings Only. Subject to change without notice at SRP's Discretion

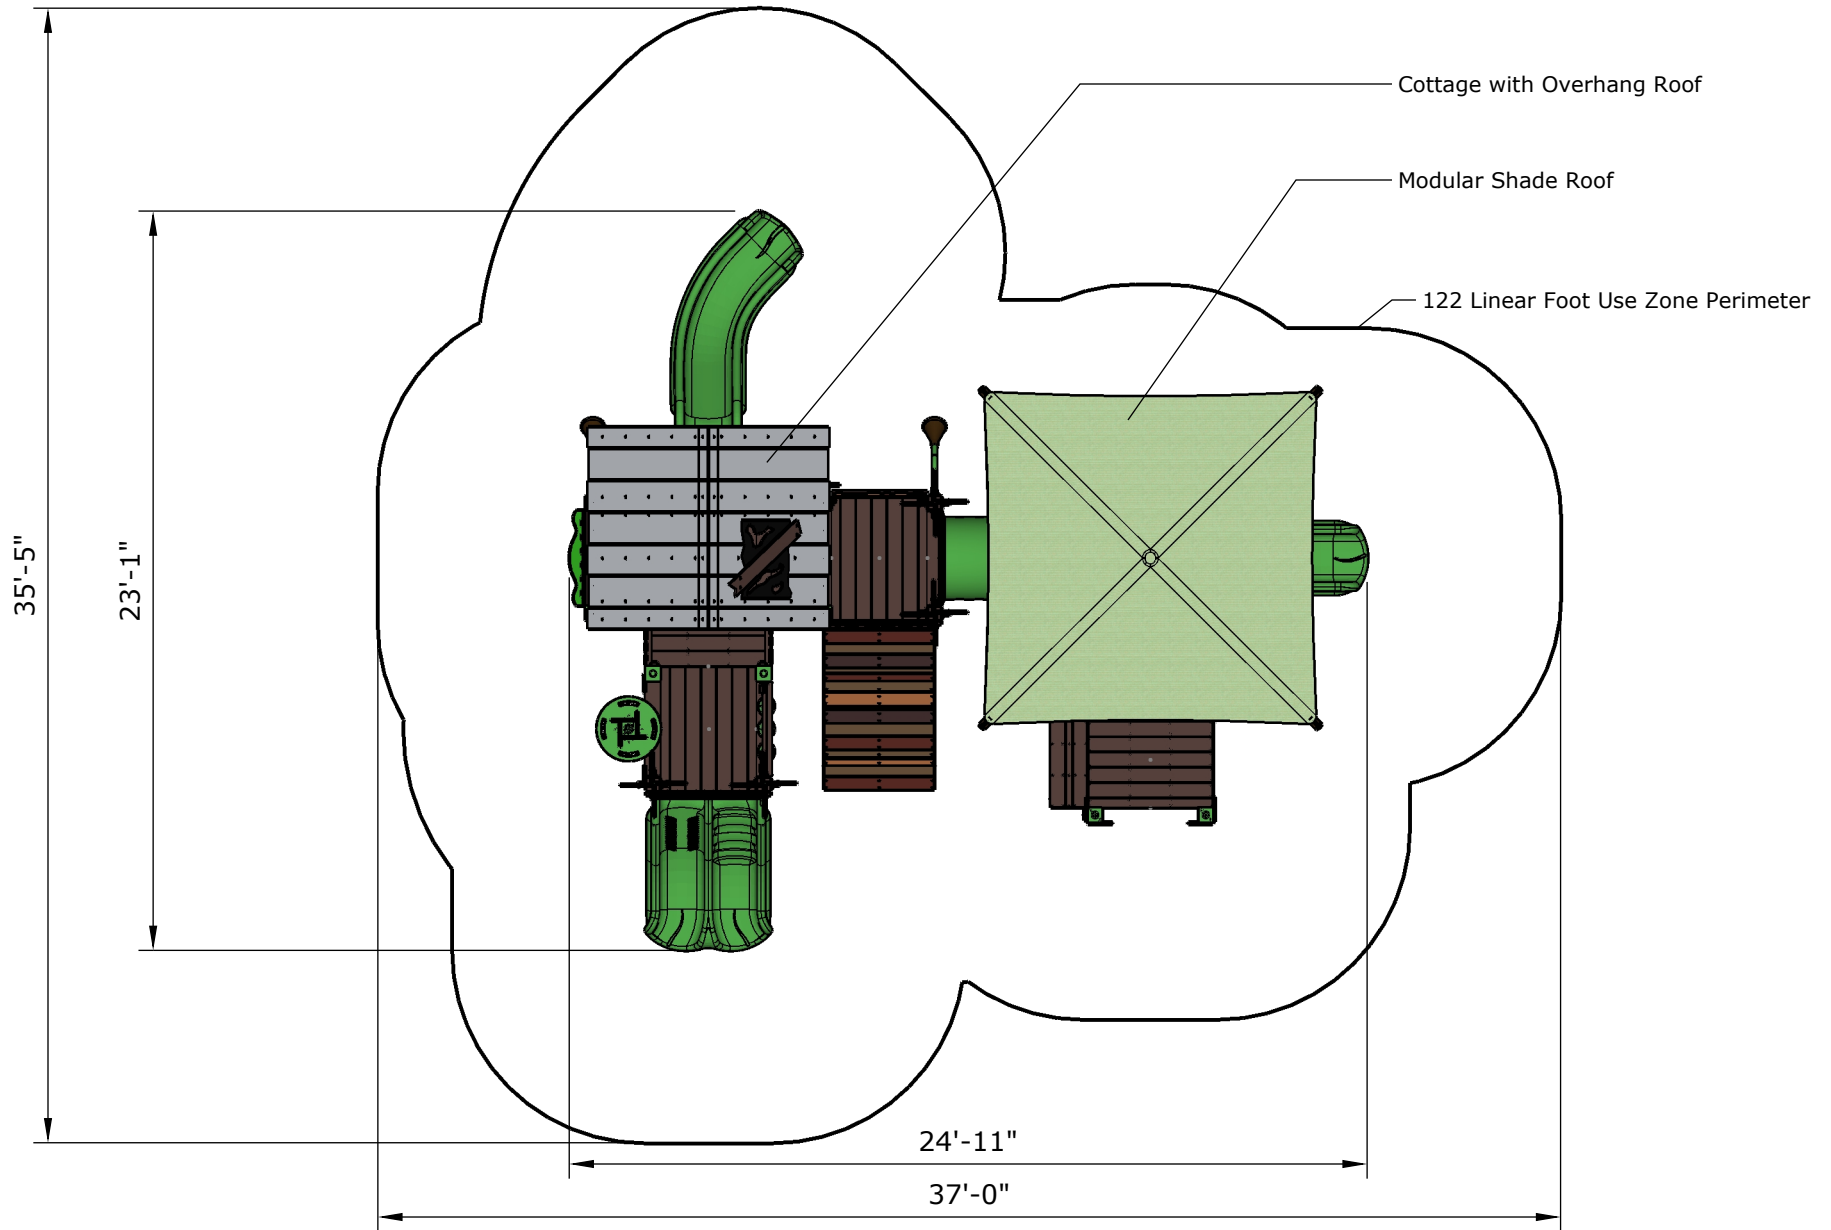

Ages	Capacity	Use Zone	Fall Height	Actual Size	Timber Count	Elevated Activities
2-5	64	37'x36'	4'	25'x24'	31	9

Scale: 1/6" = 1'






	Accessible Play Activities	Accessible Activity Types
Required	3	3
Provided	4	3




Structure: R3FX-30169
 Age: 2 - 5 / Series: Recycled / Theme: Cottage

As Engineered Design

Conceptual Renderings Only. Subject to change without notice at SRP's Discretion

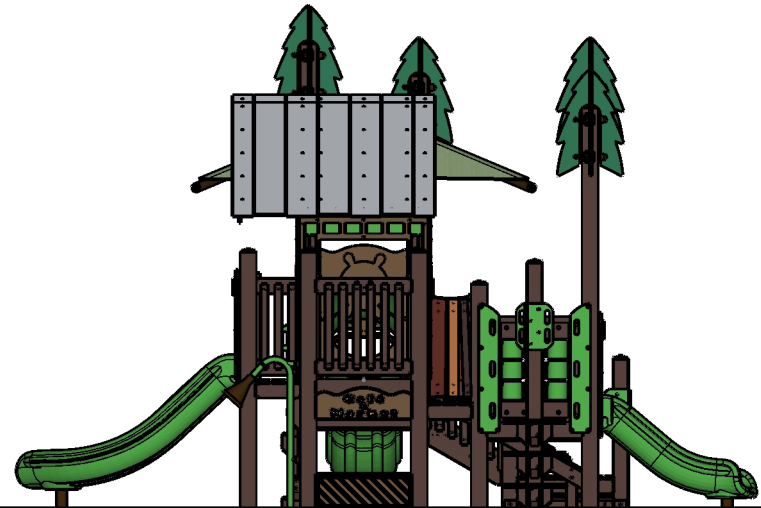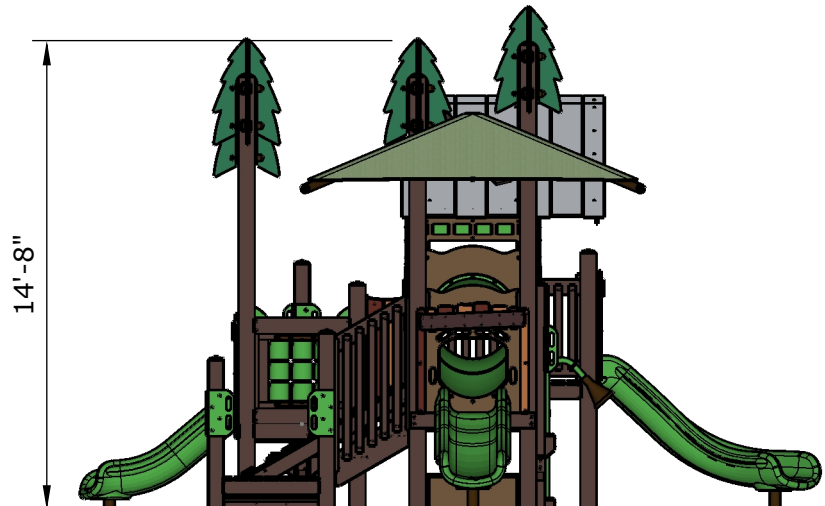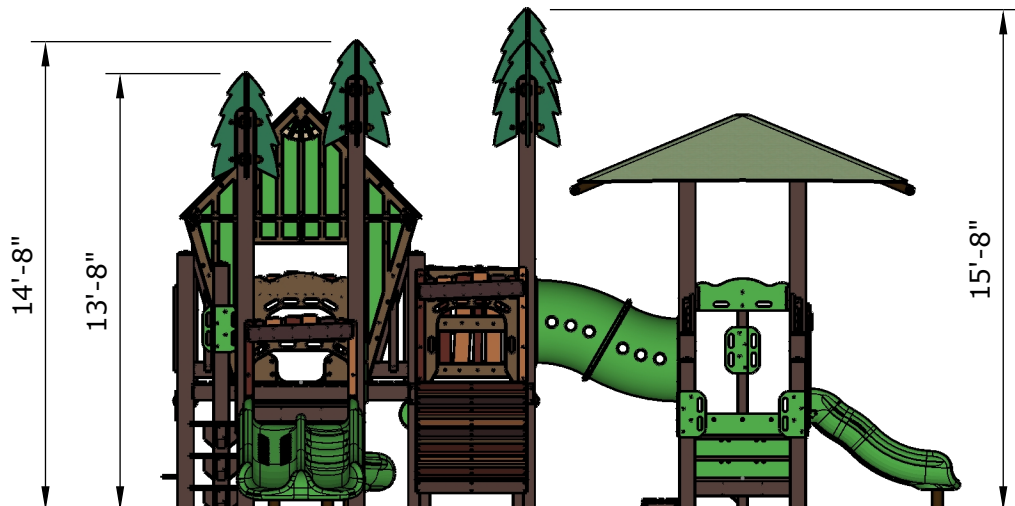

Ages	Capacity	Use Zone	Fall Height	Actual Size	Timber Count	Elevated Activities
2-5	64	37'x36'	4'	25'x24'	31	9

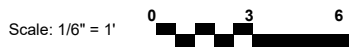

	Accessible Play Activities	Accessible Activity Types
Required	3	3
Provided	4	3



Structure: R3FX-30169
 Age: 2 - 5 / Series: Recycled / Theme: Cottage

As Engineered Design

Conceptual Renderings Only. Subject to change without notice at SRP's Discretion

SRP **FX**

 **SUPERIOR**
RECREATIONAL PRODUCTS

A **PLAYCORE** Company

superiorecreation.com • sales@siibrands.com • 800.327.8774