



Ages	Capacity	Use Zone	Max Deck Height	Actual Size	Timber Count	Elevated Activities
2-5	28	30'x22'	36'	18'x13'	22	3

Scale: 1/4" = 1'

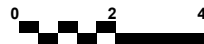




	Accessible Play Activities	Accessible Activity Types
Required	1	1
Provided	2	2

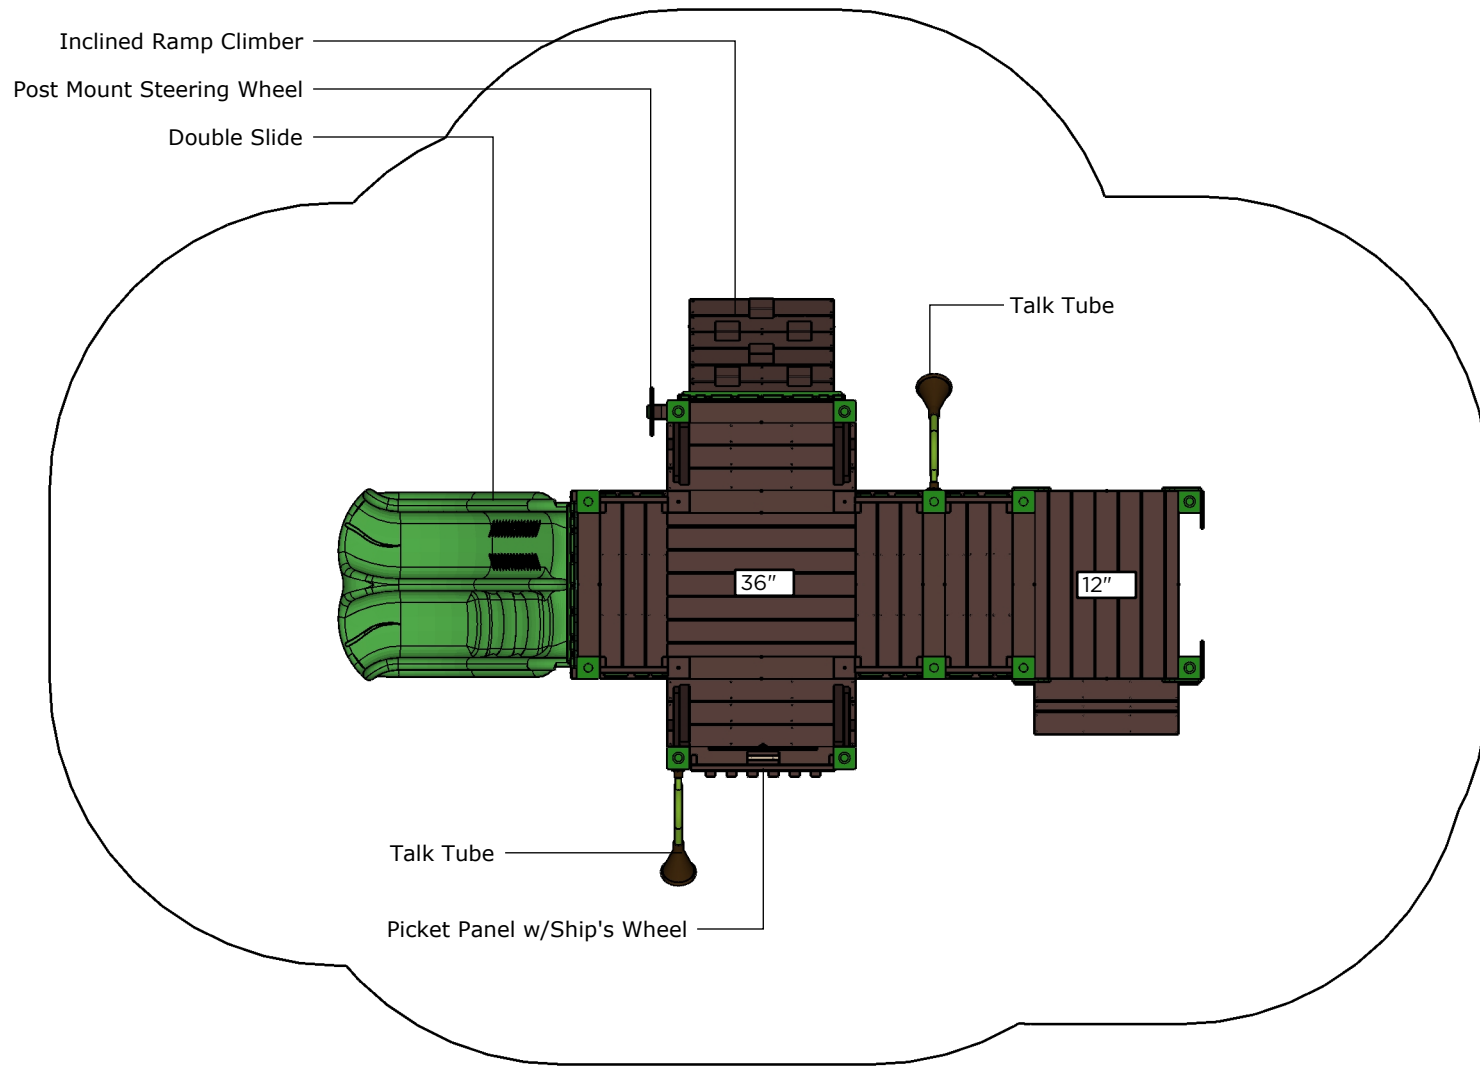

Ages	Capacity	Use Zone	Max Deck Height	Actual Size	Timber Count	Elevated Activities
2-5	28	30'x22'	36'	18'x13'	22	3



	Accessible Play Activities	Accessible Activity Types
Required	1	1
Provided	2	2

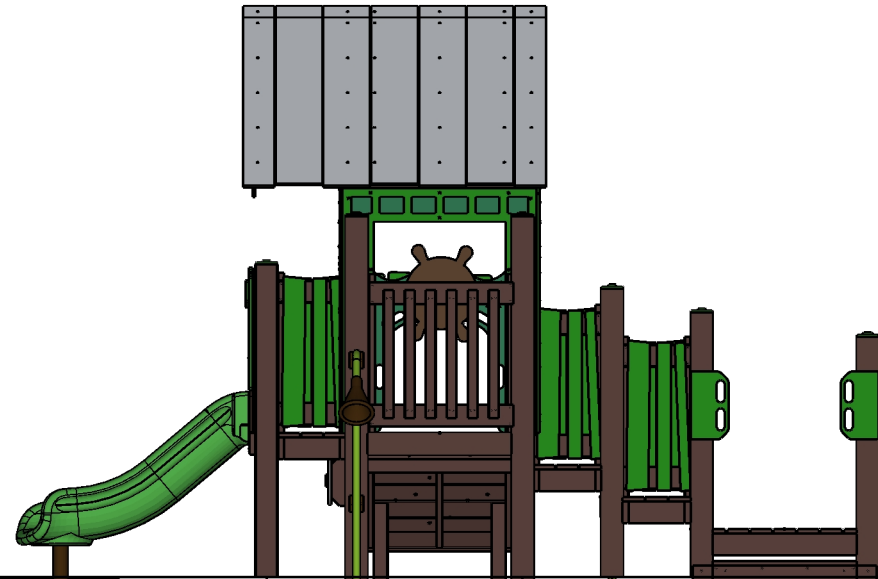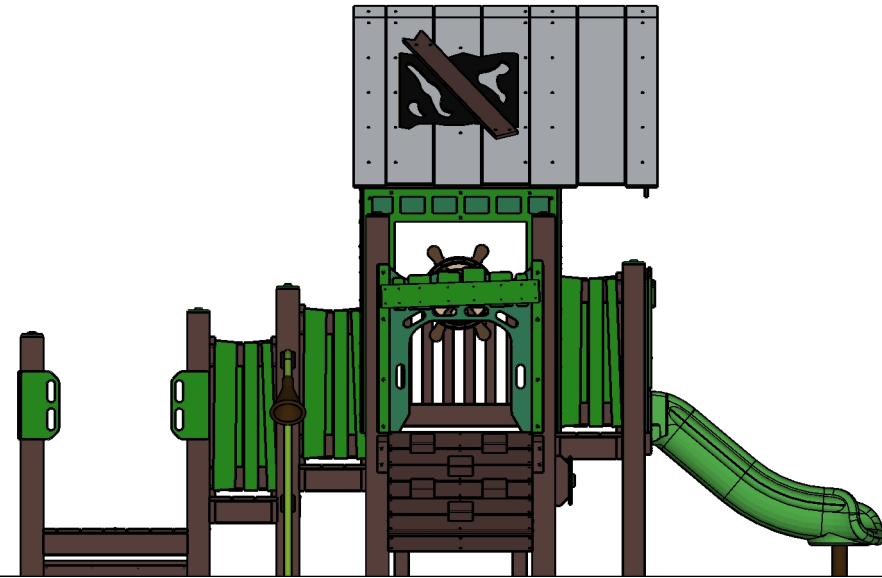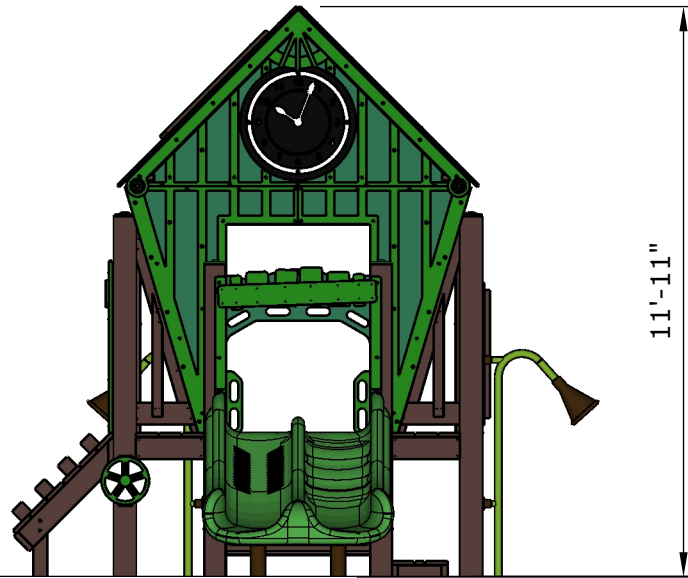

**All Elevations from Finished Surfacing**

Ages	Capacity	Use Zone	Max Deck Height	Actual Size	Timber Count	Elevated Activities
2-5	28	30'x22'	36'	18'x13'	22	3

Scale: 1/8" = 1'



	Accessible Play Activities	Accessible Activity Types
Required	1	1
Provided	2	2