



SRPFX



Transfer



Steel



Age Group

Structure: SRPFX-50002-E
Theme: Barn & Silo

As Engineered Design
Designer: N.Guice Date: 08/07/19

Conceptual Renderings Only. Subject to change without notice at SRP's Discretion



Structure: SRPFX-50002-E
Age: 5 - 12 / Series: 5" Steel / Theme: Barn & Silo

As Engineered Design


Conceptual Renderings Only. Subject to change without notice at SRP's Discretion



Structure: SRPFX-50002-E
Age: 5 - 12 / Series: 5" Steel / Theme: Barn & Silo

As Engineered Design

Conceptual Renderings Only. Subject to change without notice at SRP's Discretion

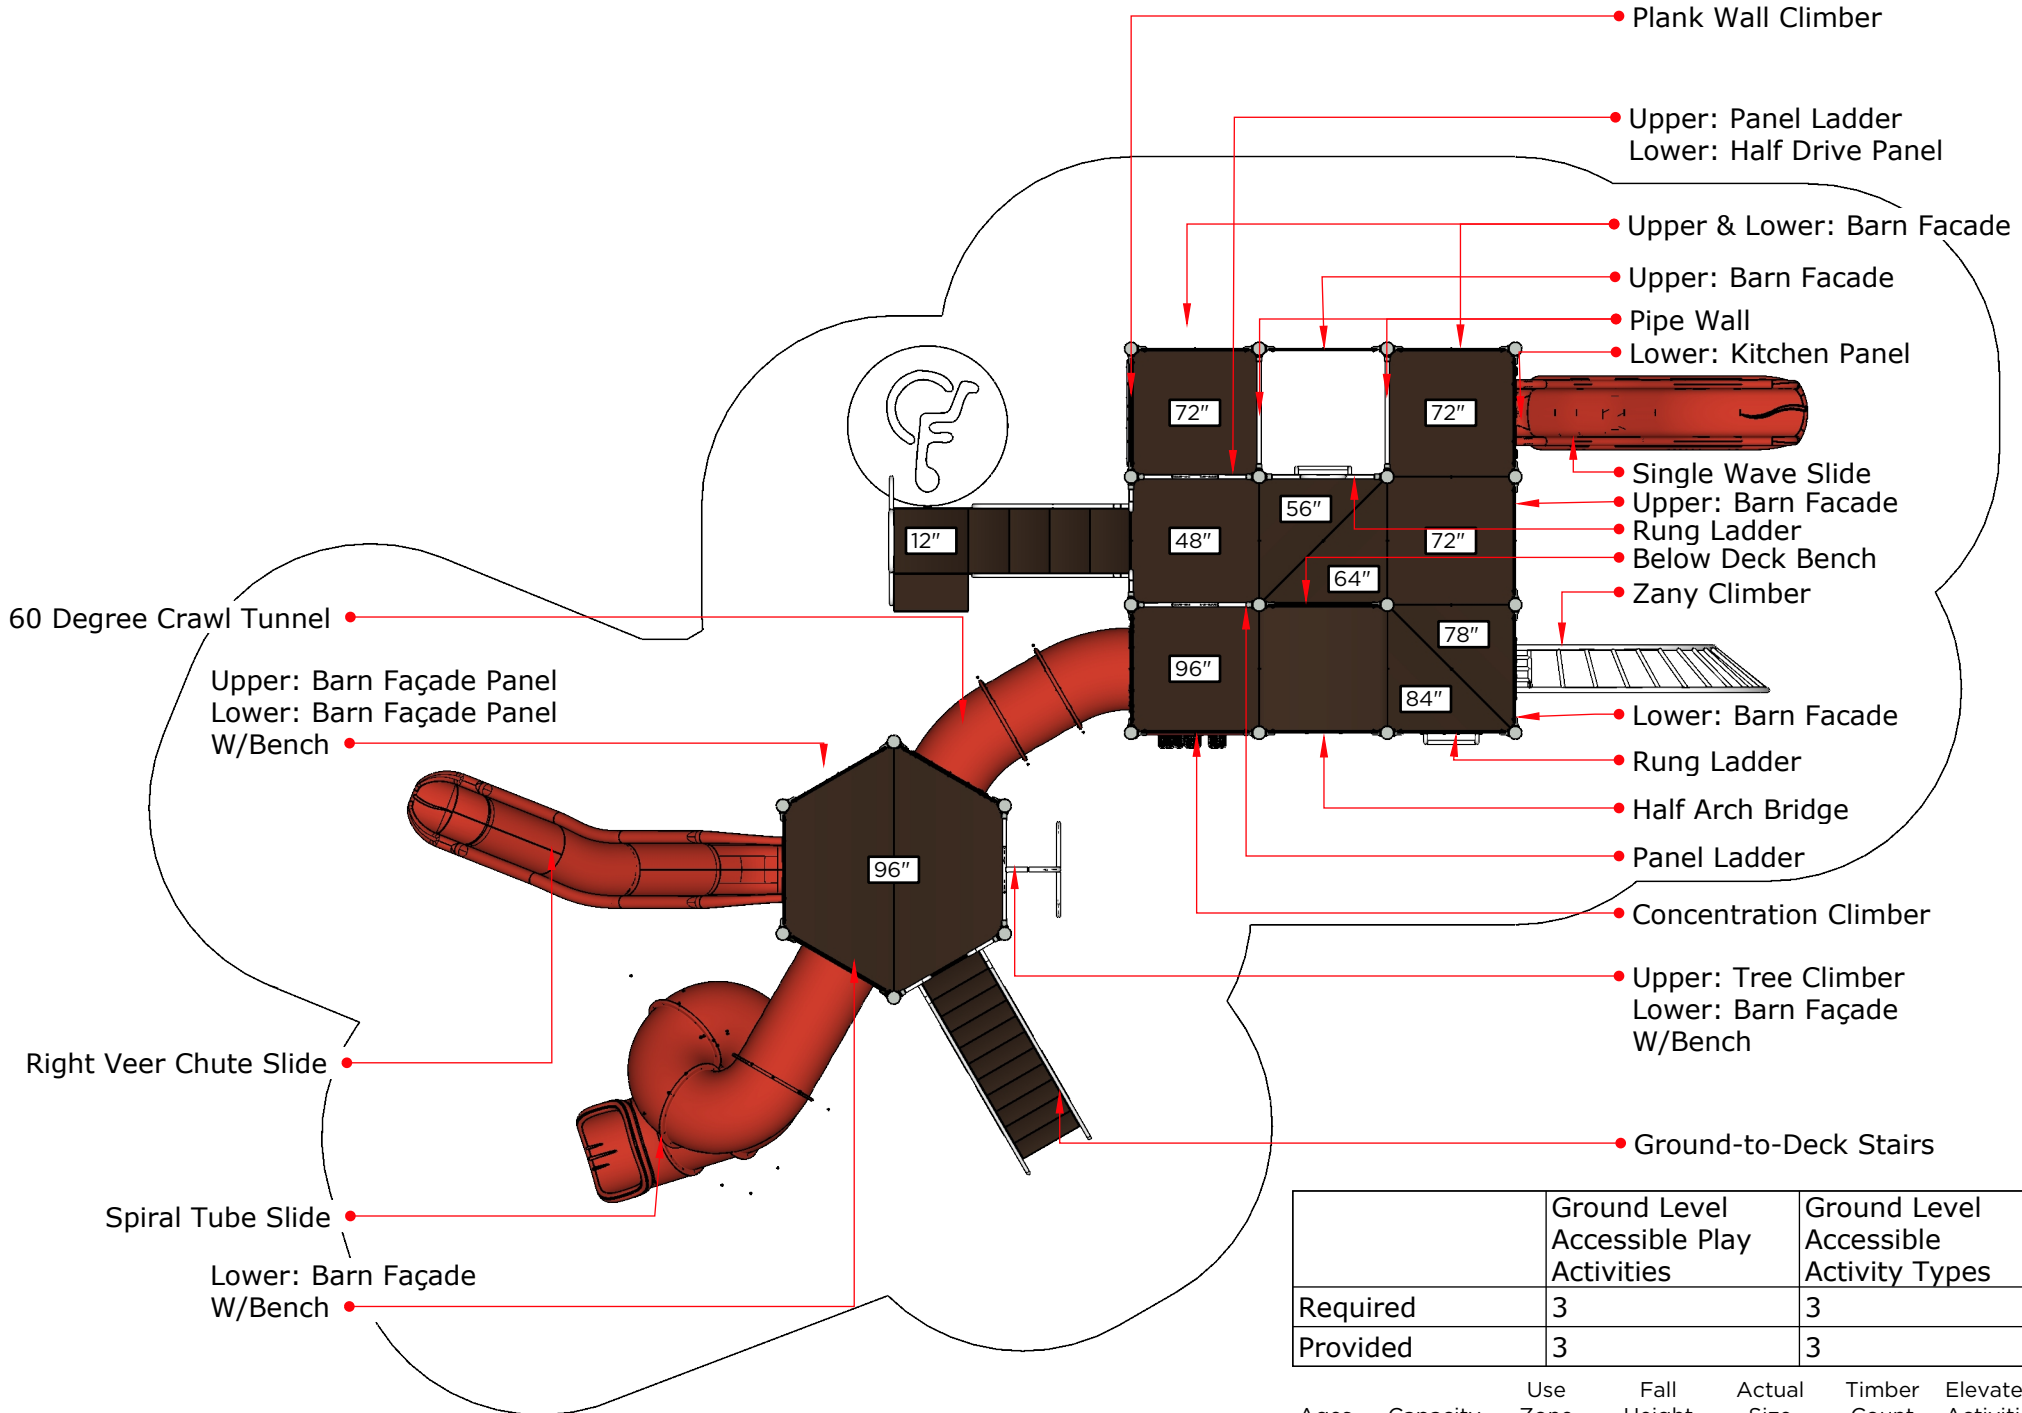

60 Degree Crawl Tunnel

Upper: Barn Façade Panel
Lower: Barn Façade Panel
W/Bench

Right Veer Chute Slide

Spiral Tube Slide

Lower: Barn Façade
W/Bench

Plank Wall Climber

Upper: Panel Ladder
Lower: Half Drive Panel

Upper & Lower: Barn Façade

Upper: Barn Façade

Pipe Wall

Lower: Kitchen Panel

Single Wave Slide
Upper: Barn Façade
Rung Ladder
Below Deck Bench
Zany Climber

Lower: Barn Façade

Rung Ladder

Half Arch Bridge

Panel Ladder


Concentration Climber

Upper: Tree Climber
Lower: Barn Façade
W/Bench

Ground-to-Deck Stairs

	Ground Level Accessible Play Activities	Ground Level Accessible Activity Types
Required	3	3
Provided	3	3


Ages	Capacity	Use Zone	Fall Height	Actual Size	Timber Count	Elevated Activities
5-12	73	58'x40'	96"	44'x28'	44	12

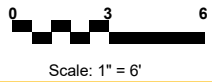

Structure: SRPFX-50002-E
Age: 5 - 12 / Series: 5" Steel / Theme: Barn & Silo

As Engineered Design

Conceptual Renderings Only. Subject to change without notice at SRP's Discretion

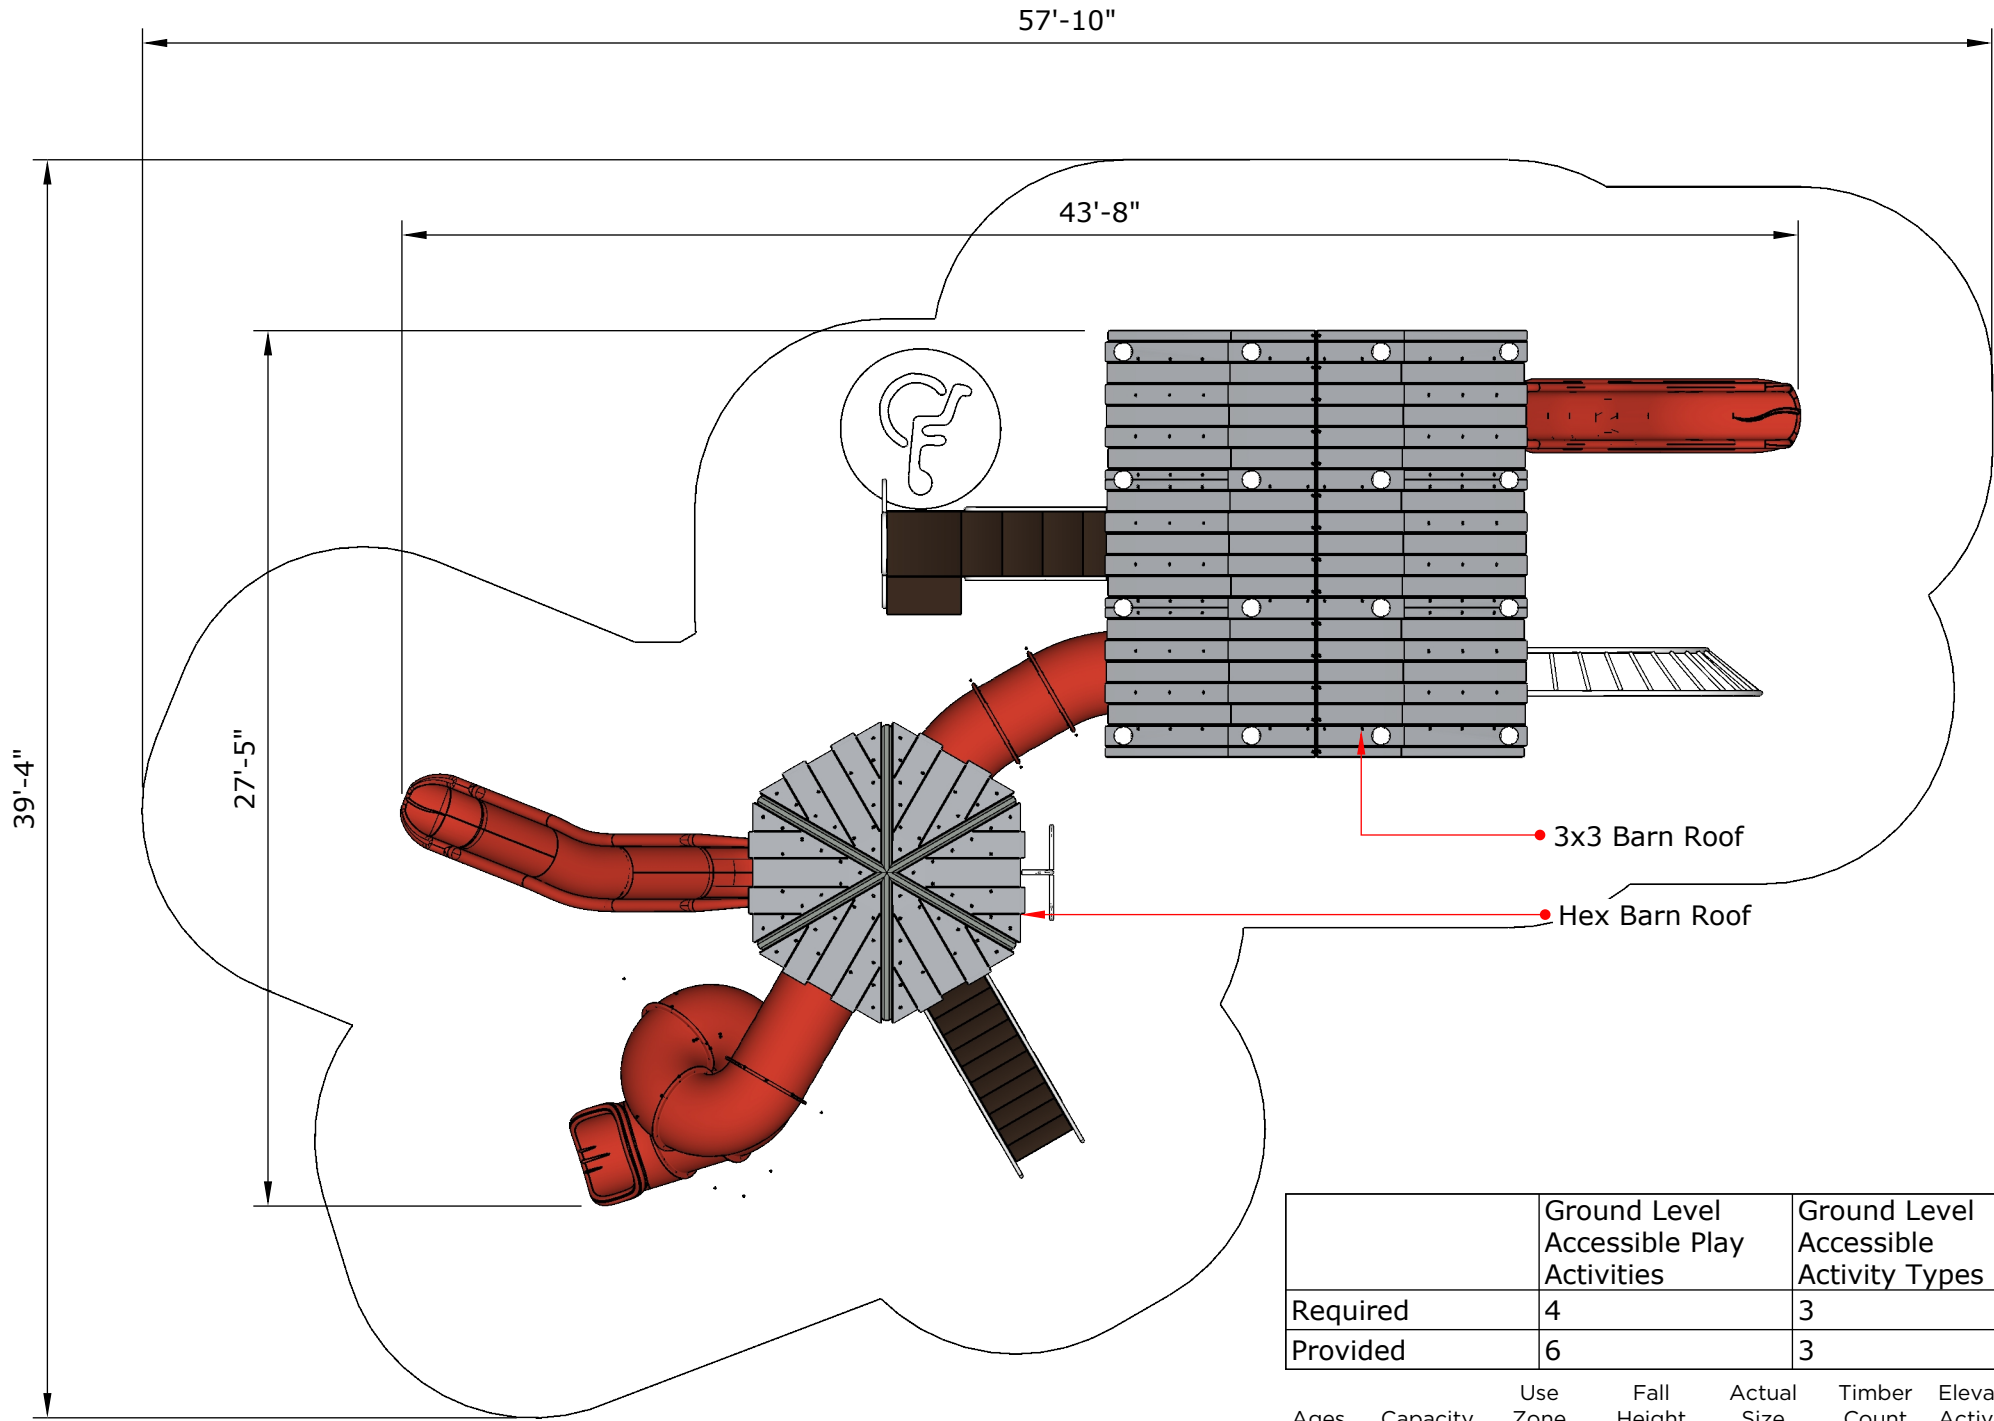

	Ground Level Accessible Play Activities	Ground Level Accessible Activity Types
Required	4	3
Provided	6	3


Ages	Capacity	Use Zone	Fall Height	Actual Size	Timber Count	Elevated Activities
5-12	73	58'x40'	96"	44'x28'	44	12



Structure: SRPFX-50002-E
 Age: 5 - 12 / Series: 5" Steel / Theme: Barn & Silo

As Engineered Design

Conceptual Renderings Only. Subject to change without notice at SRP's Discretion

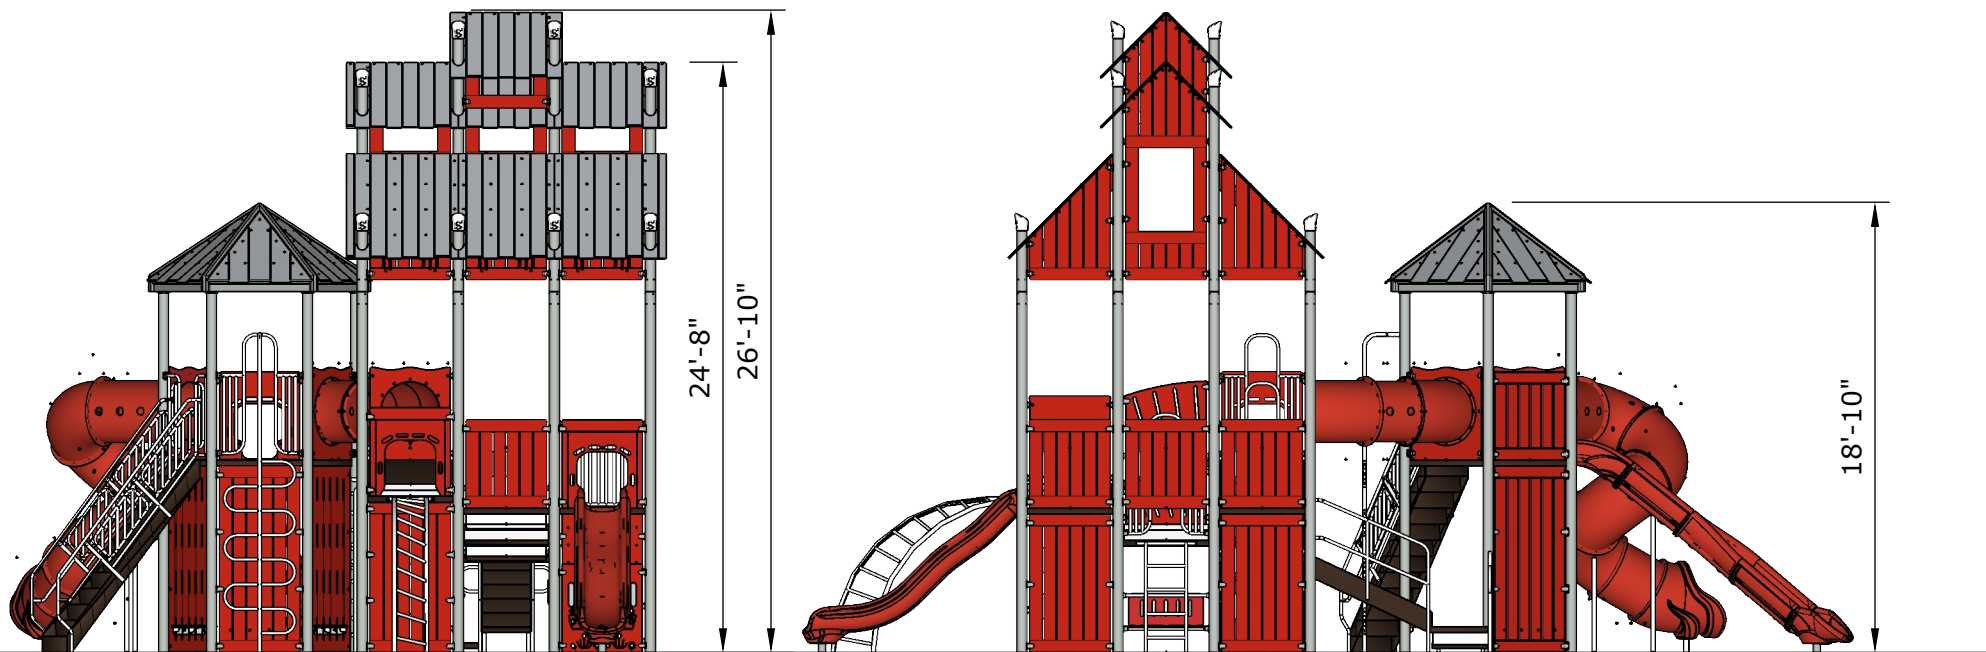

Scale: 1" = 8'



Ages	Capacity	Use Zone	Fall Height	Actual Size	Timber Count	Elevated Activities
5-12	73	58'x40'	96"	44'x28'	44	12



Structure: SRPFX-50002-E
 Age: 5 - 12 / Series: 5" Steel / Theme: Barn & Silo

As Engineered Design

Conceptual Renderings Only. Subject to change without notice at SRP's Discretion

SRP **FX**

 **SUPERIOR**
RECREATIONAL PRODUCTS

A **PLAYCORE** Company

superiorecreation.com • sales@siibrands.com • 800.327.8774