



Structure: SRPFX-50013-R1
Theme: Tropical Rain Forest

Preliminary Concept Design
Designer: N.Guice Date: 8/12/20

Conceptual Renderings Only. Subject to change without notice at SRP's Discretion



Structure: SRPFX-50013-R1
Age: 2-12 / Series: Steel / Theme: Tropical - Safari

Preliminary Concept Design

Conceptual Renderings Only. Subject to change without notice at SRP's Discretion








Structure: SRPFX-50013-R1
Age: 2-12 / Series: Steel / Theme: Tropical - Safari

Preliminary Concept Design

Conceptual Renderings Only. Subject to change without notice at SRP's Discretion

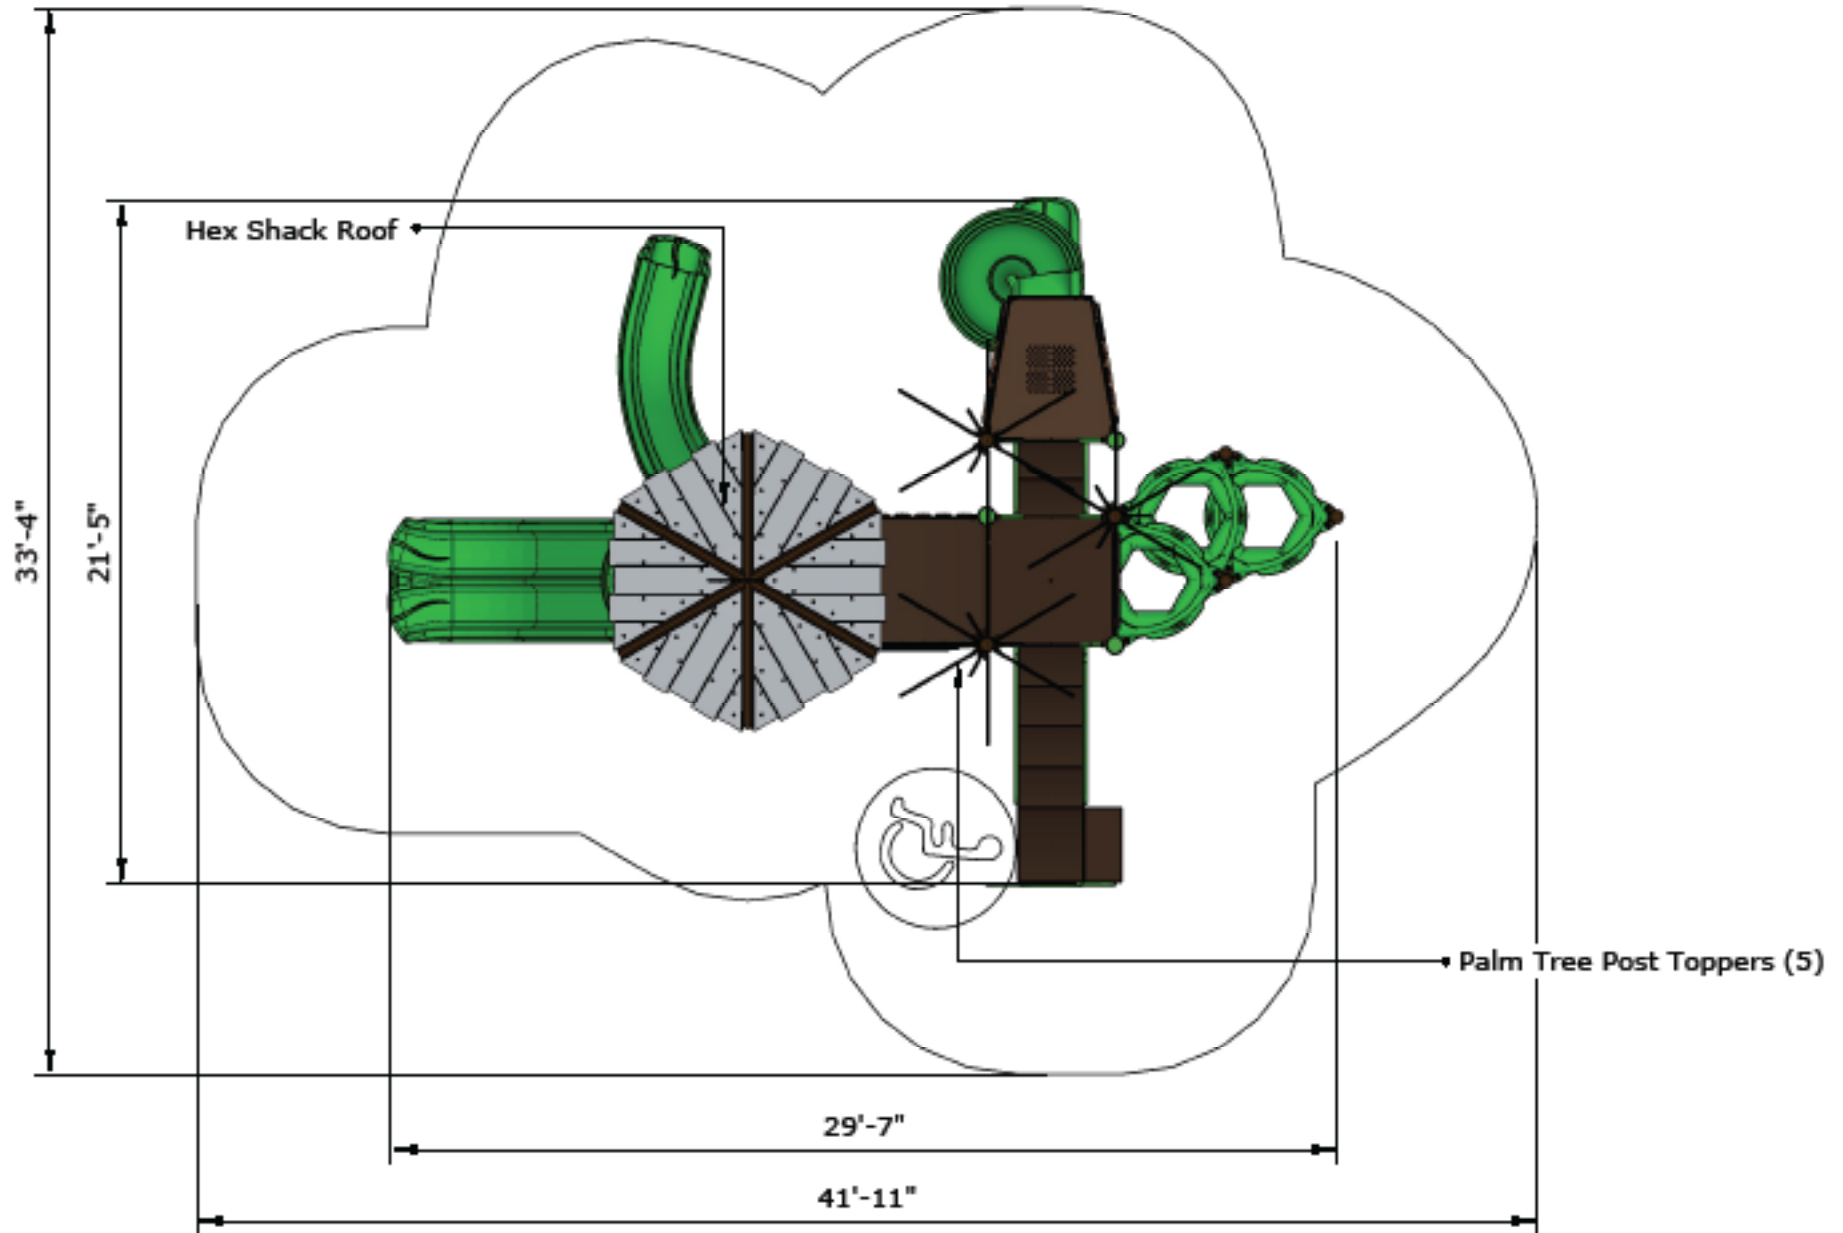

Ages	Capacity	Use Zone	Fall Height	Actual Size	Timber Count	Elevated Activities
2-12	50	42'x34'	72'	30'x22'	22	8

Scale 1/8" = 1'


	Ground Level Accessible Play Activities	Ground Level Accessible Activity Types
Required	3	3
Provided	4	3



Structure: SRPFX-50013-R1
 Age: 2-12 / Series: Steel / Theme: Tropical - Safari

Preliminary Concept Design

Conceptual Renderings Only. Subject to change without notice at SRP's Discretion

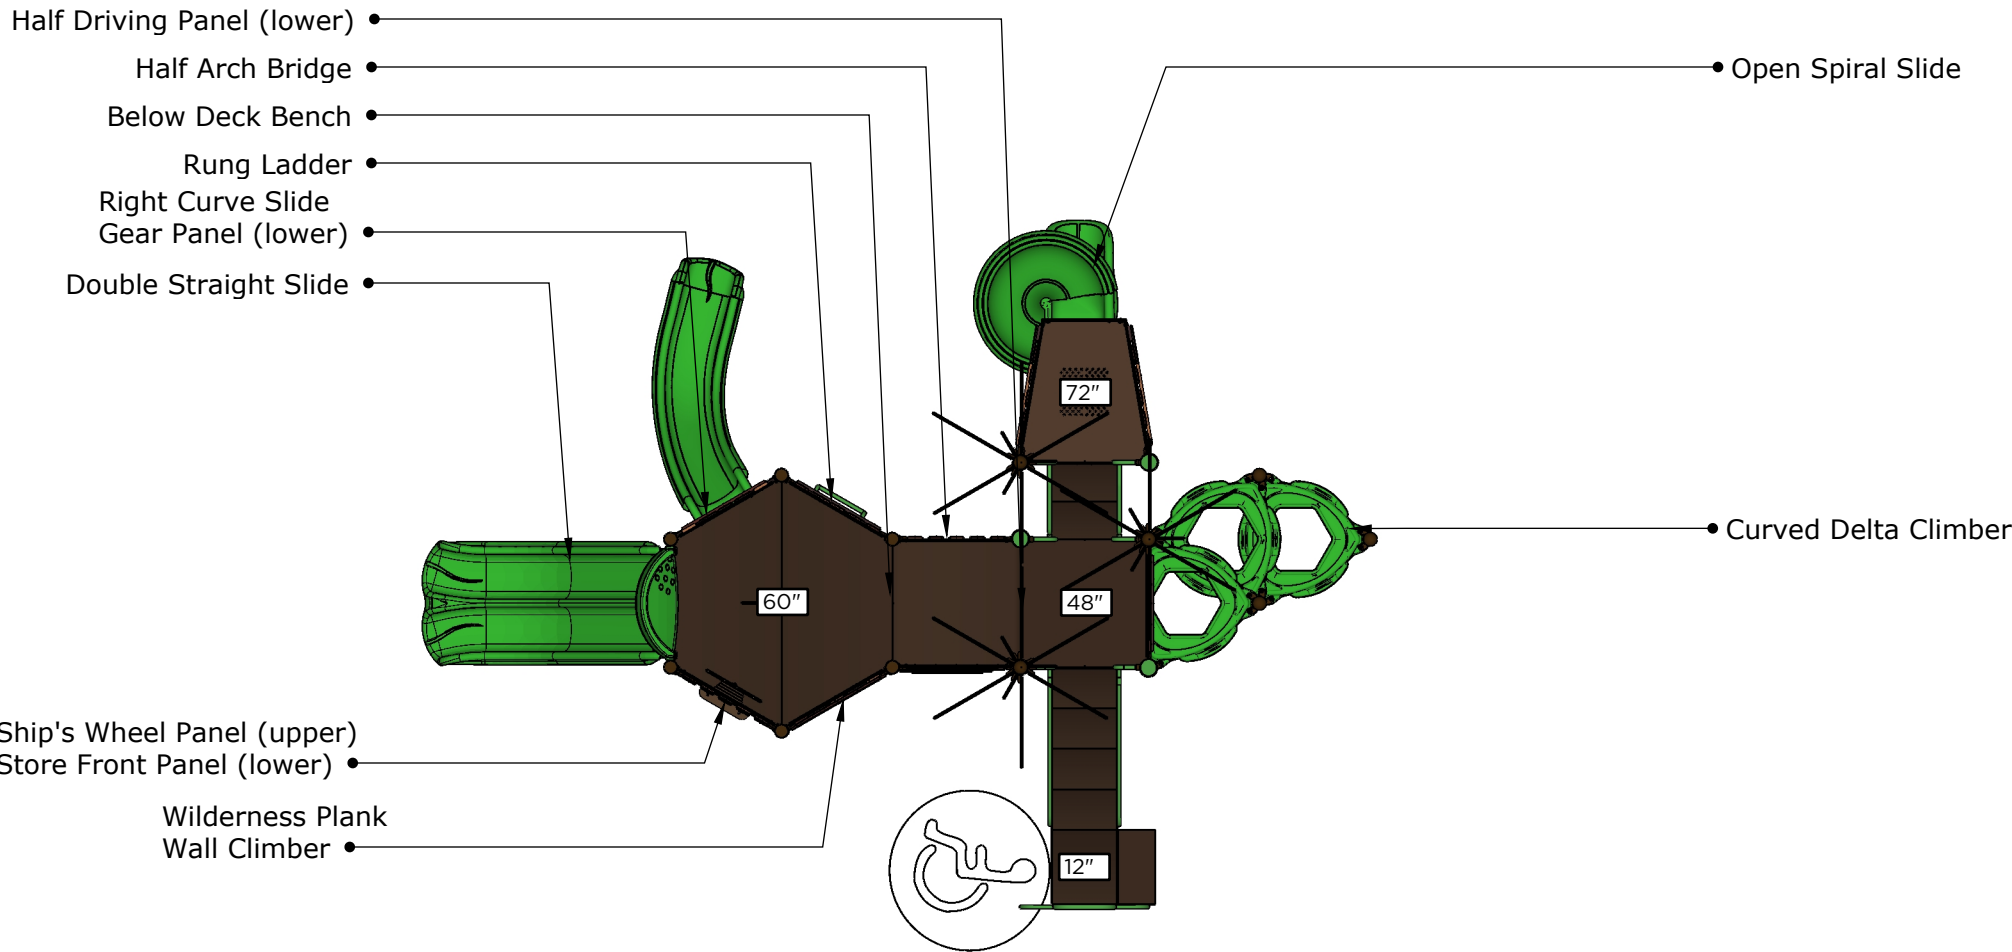

Ship's Wheel Panel (upper)
Store Front Panel (lower)

Wilderness Plank
Wall Climber

Ages	Capacity	Use Zone	Fall Height	Actual Size	Timber Count	Elevated Activities
2-12	50	42'x34'	72"	30'x22'	32	8




	Ground Level Accessible Play Activities	Ground Level Accessible Activity Types
Required	3	3
Provided	4	3



Structure: SRPFX-50013-R1
Age: 2-12 / Series: Steel / Theme: Tropical - Safari

Preliminary Concept Design

Conceptual Renderings Only. Subject to change without notice at SRP's Discretion

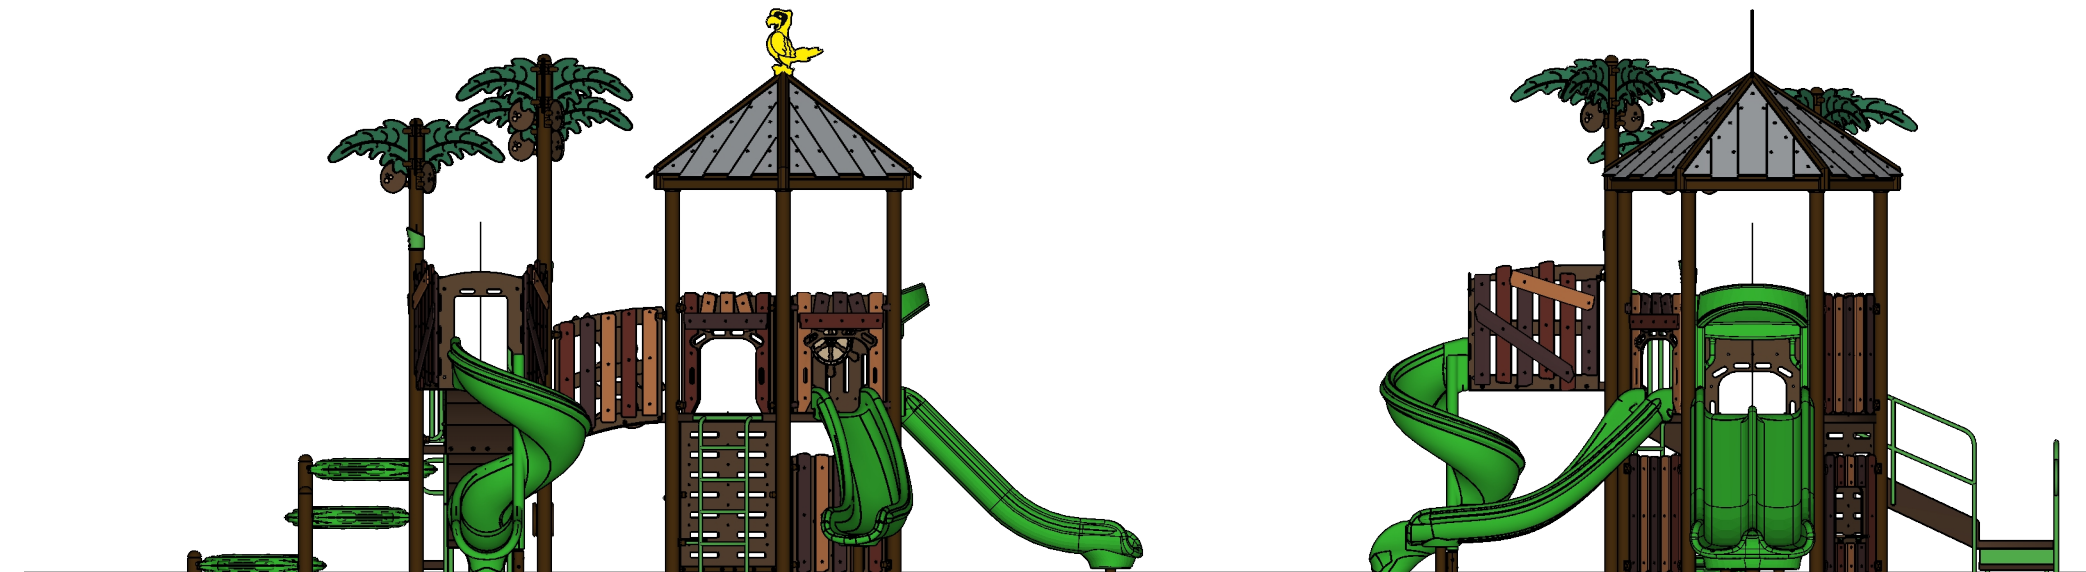

Ages	Capacity	Use Zone	Fall Height	Actual Size	Timber Count	Elevated Activities
2-12	50	42'x34'	72"	30'x22'	32	8



Structure: SRPFX-50013-R1
 Age: 2-12 / Series: Steel / Theme: Tropical - Safari

Preliminary Concept Design

Conceptual Renderings Only. Subject to change without notice at SRP's Discretion

SRP **FX**

 **SUPERIOR**
RECREATIONAL PRODUCTS

A **PLAYCORE** Company

superiorecreation.com • sales@siibrands.com • 800.327.8774