



Structure:
SRPFX-50043-R3

Theme: Marsh

Preliminary Concept Design

Conceptual Renderings Only. Subject to change without notice at SRP's Discretion



Transfer



Steel



Age Group

Quote: _____
Designer: N.Guice



Date: 12/02/21
Revision: 3










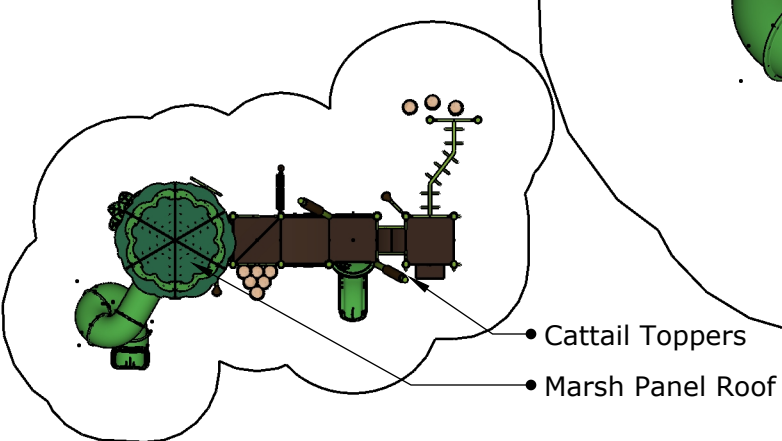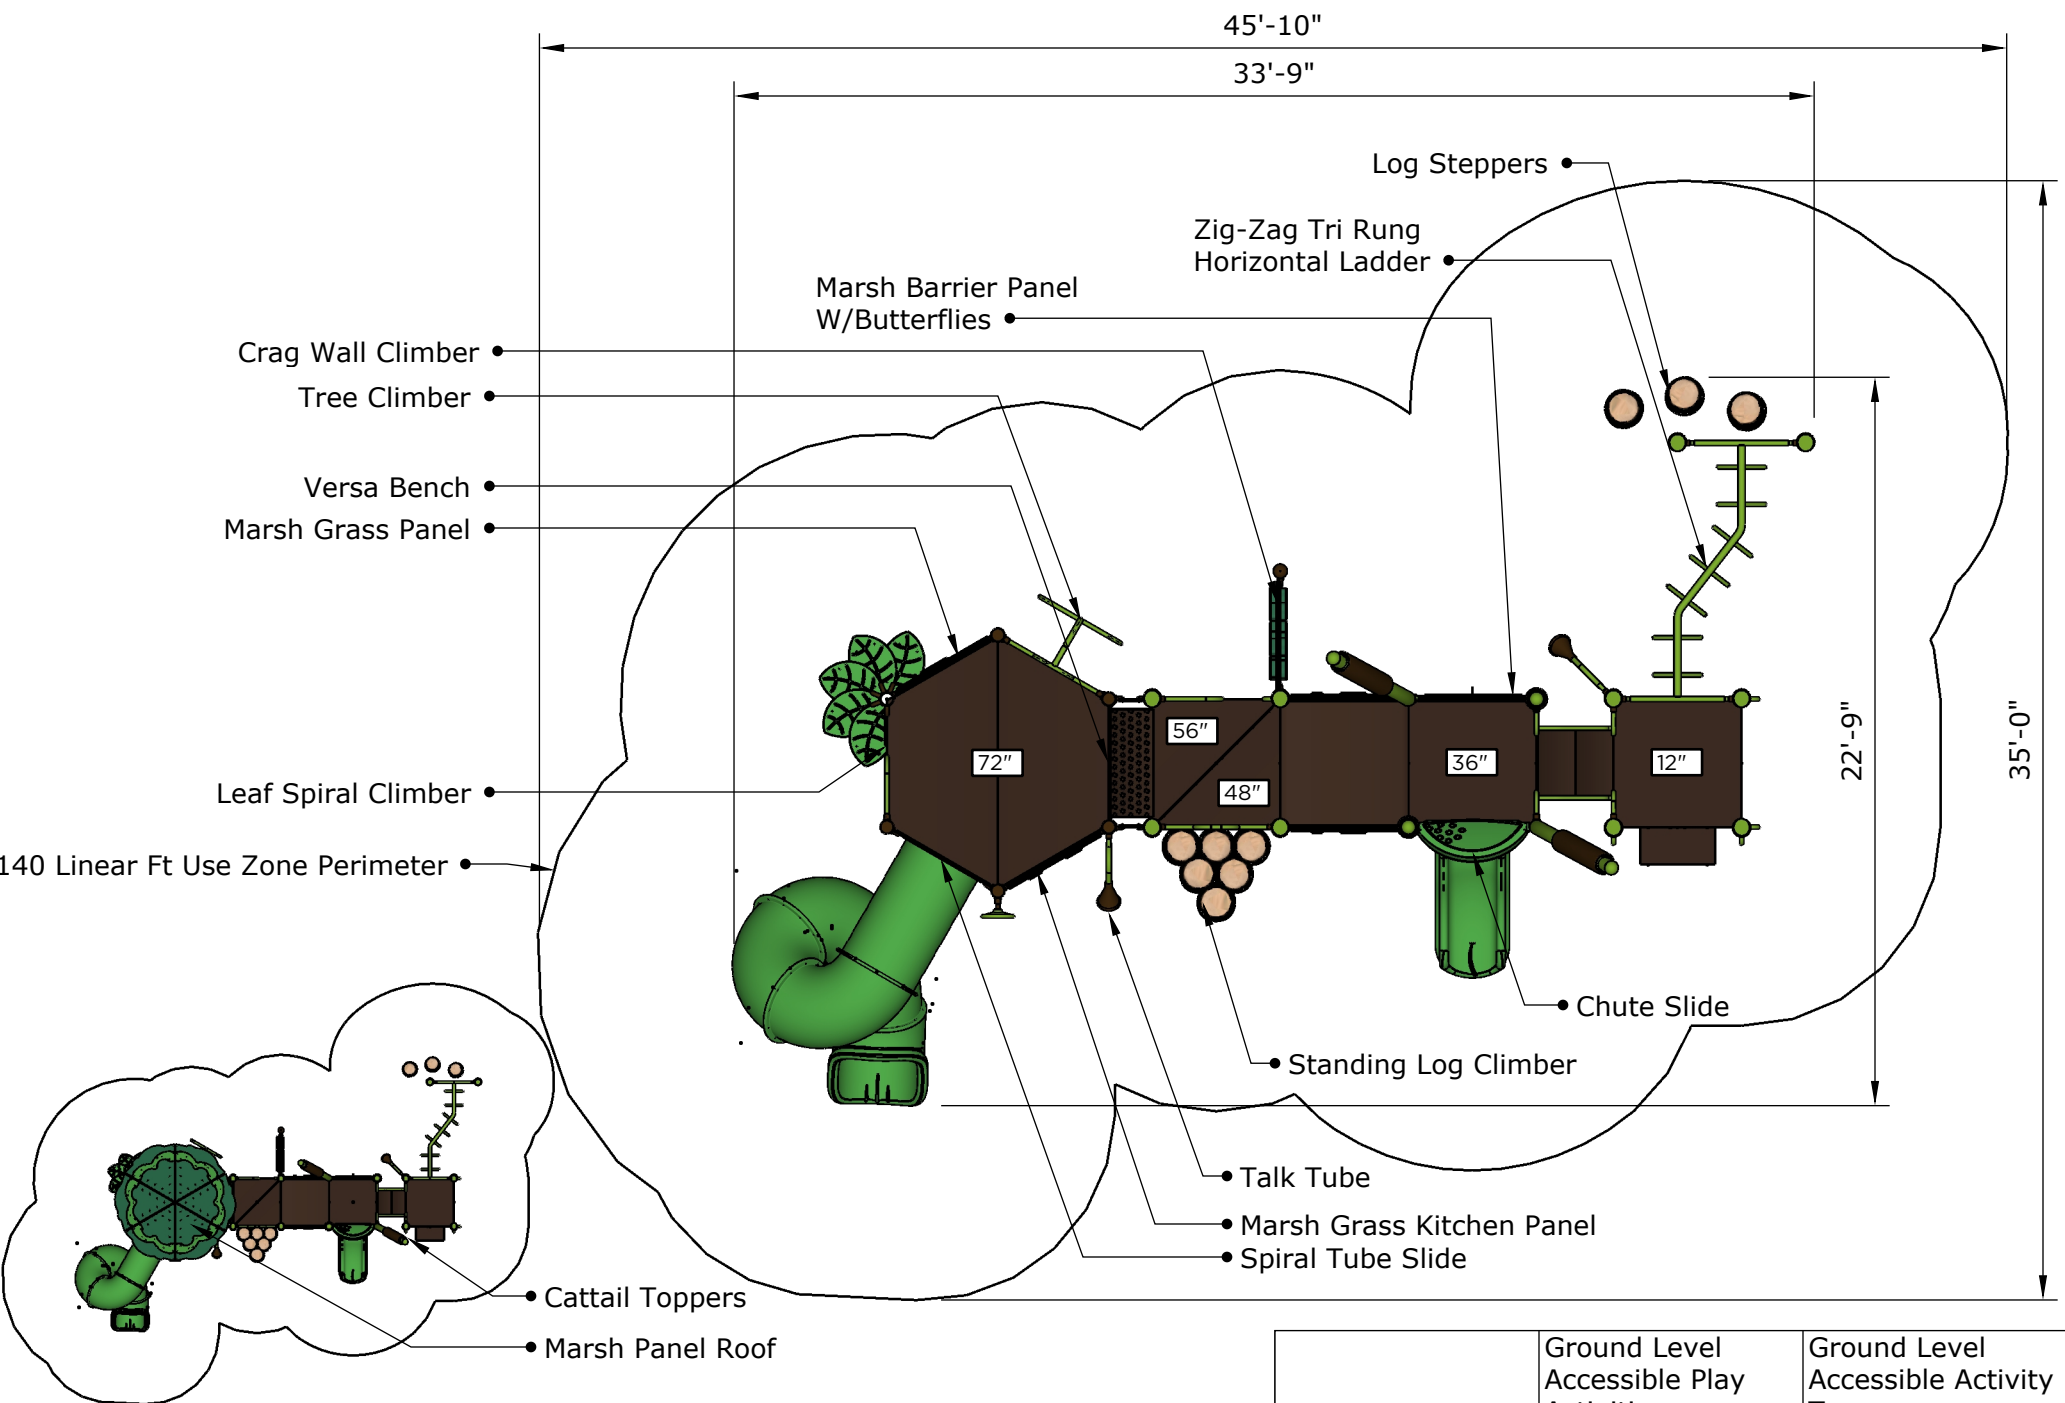

Ages	Capacity	Use Zone	Fall Height	Actual Size	Timber Count	Elevated Activities
5-12	59	46'x35'	6'	34'x23'	35	7

Scale: 1/6" = 1'

	Ground Level Accessible Play Activities	Ground Level Accessible Activity Types
Required	2	2
Provided	2	2

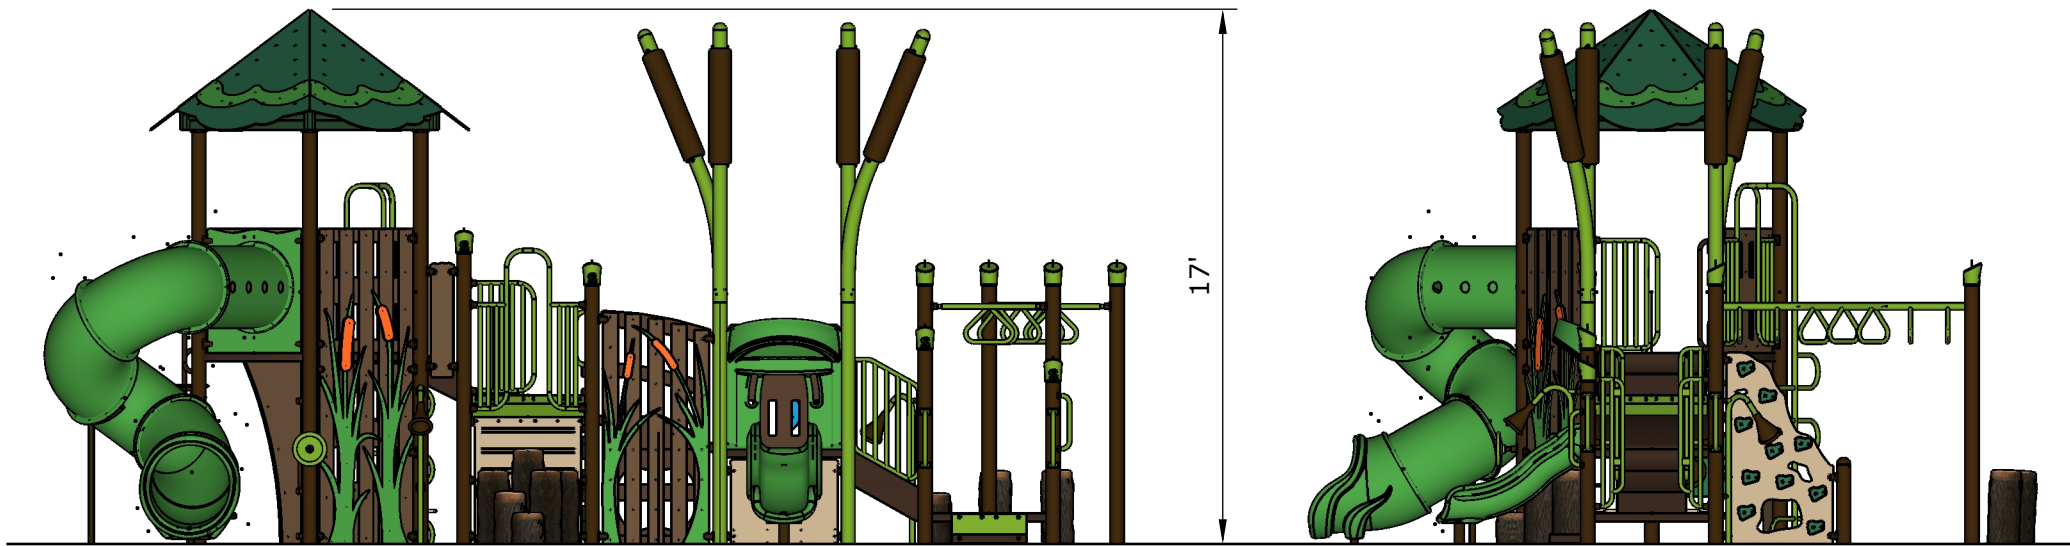

Ages	Capacity	Use Zone	Fall Height	Actual Size	Timber Count	Elevated Activities
5-12	59	46'x35'	6'	34'x23'	35	7

Scale: 1/6" = 1' 0 3 6



Structure: SRPFX-50043-R3
Age: 5-12

Series: 5" Steel

Access: Transfer

Theme: Marsh

Preliminary Concept Design

Conceptual Renderings Only. Subject to change without notice at SRP's Discretion

Partner

Superior[®]
RECREATIONAL PRODUCTS
A PLAYCORE Company

<https://srpplayground.com/>



srpplayground.com
866-795-7545