



SRPFX



Transfer



Steel



Age Group

Structure: SRPFX-50078-E
Theme: Life Guard Shelter

Preliminary Concept Design
Designer: N.Guice Date: 08/11/19

Conceptual Renderings Only. Subject to change without notice at SRP's Discretion



Structure: SRPFX-50078-E
Age: 2-5 / Series: Steel / Theme: Life Guard Shelter

Preliminary Concept Design


Conceptual Renderings Only. Subject to change without notice at SRP's Discretion



Structure: SRPFX-50078-E
Age: 2-5 / Series: Steel / Theme: Life Guard Shelter

Preliminary Concept Design





Conceptual Renderings Only. Subject to change without notice at SRP's Discretion

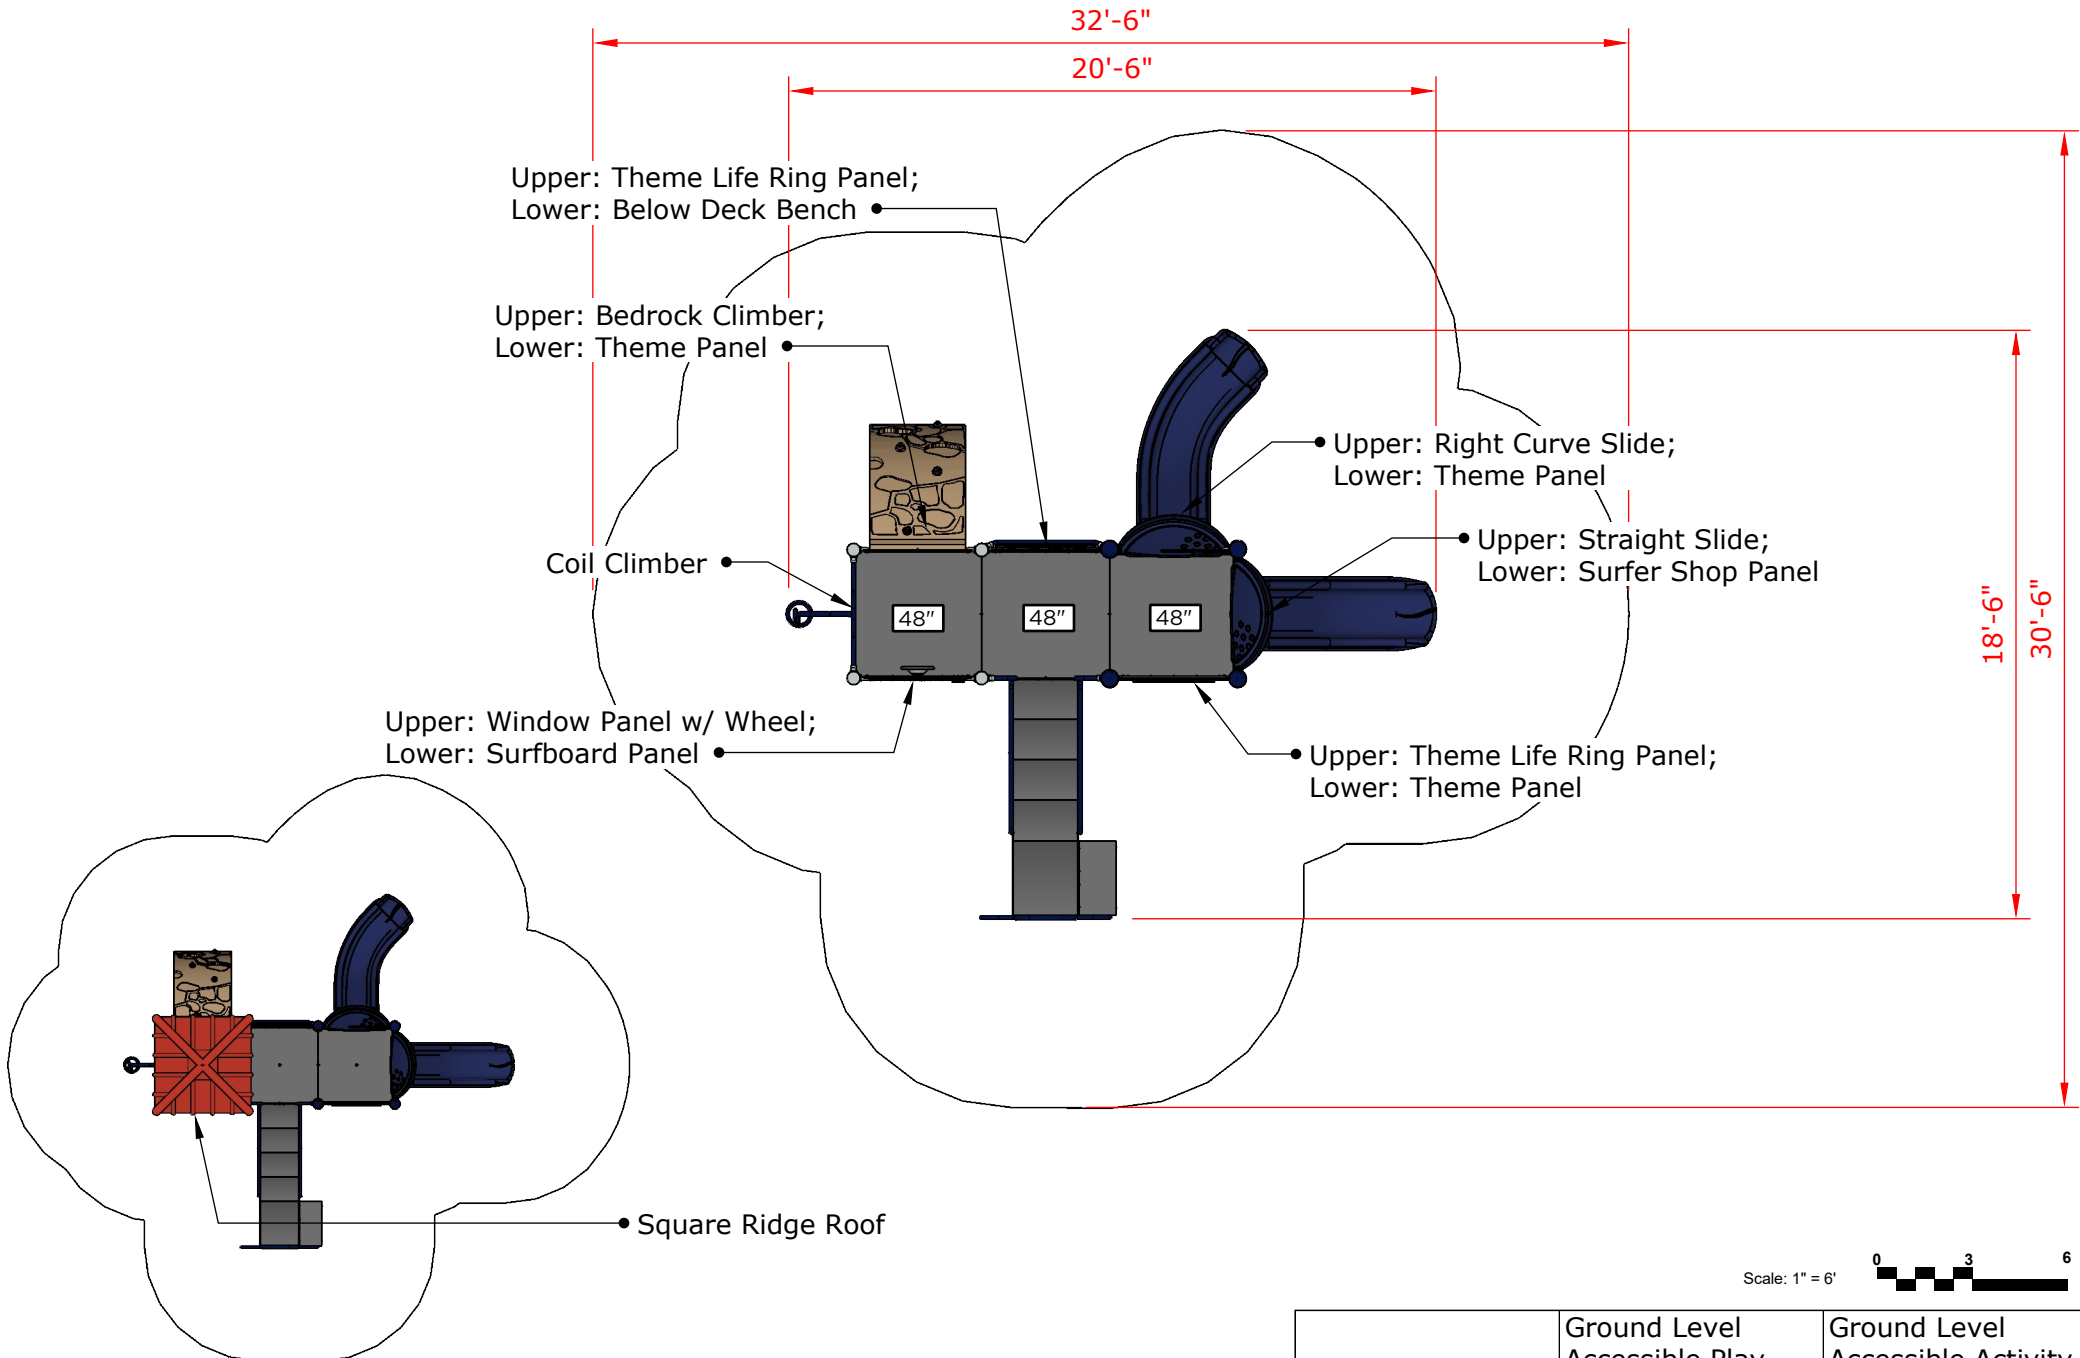

Scale: 1" = 6'

Ages	Capacity	Use Zone	Fall Height	Actual Size	Timber Count	Elevated Activities
2-5	35	33'x31'	48"	21'x19'	27	5

	Ground Level Accessible Play Activities	Ground Level Accessible Activity Types
Required	2	2
Provided	2	2

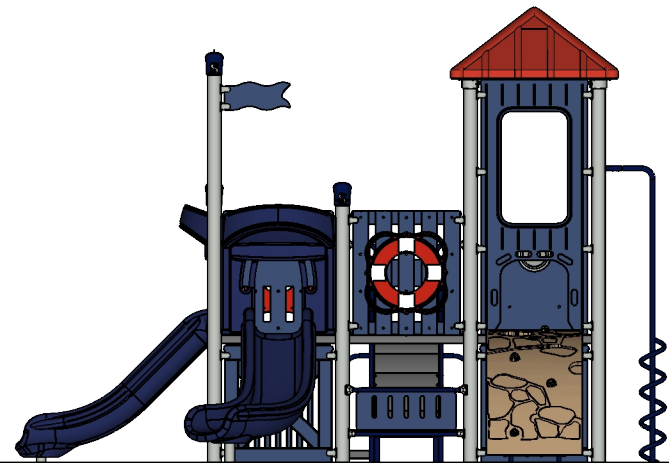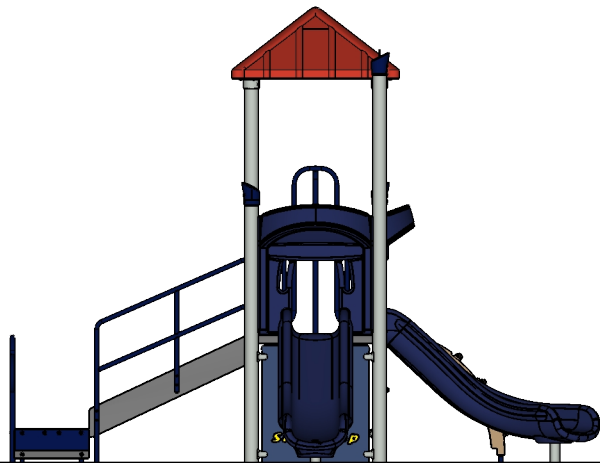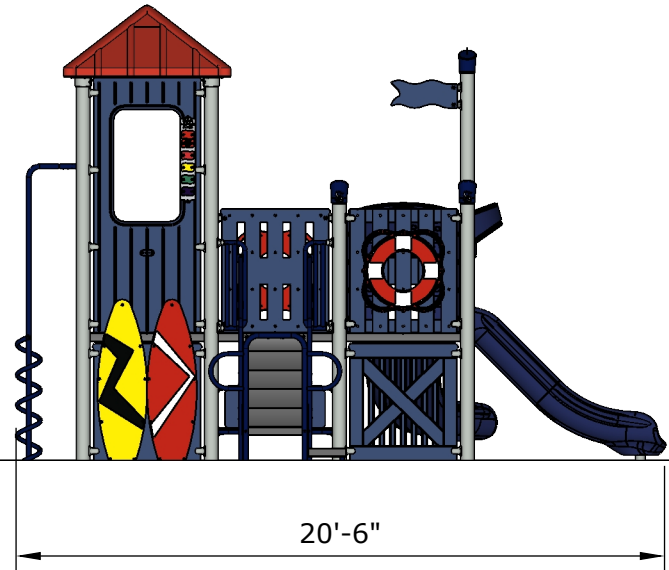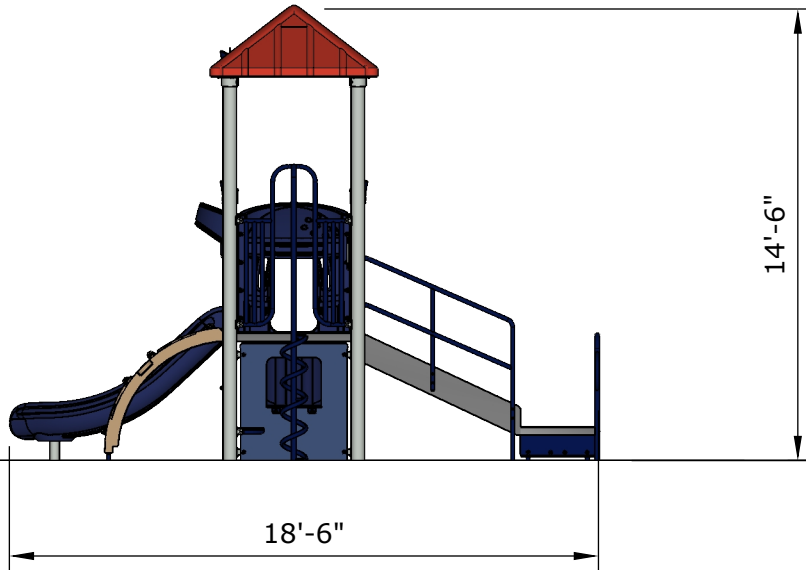

Ages	Capacity	Use Zone	Fall Height	Actual Size	Timber Count	Elevated Activities
2-5	35	33'x31'	48"	21'x19'	27	5

Scale: 1" = 6'



Structure: SRPFX-50078-E
 Age: 2-5 / Series: Steel / Theme: Life Guard Shelter

Preliminary Concept Design

Conceptual Renderings Only. Subject to change without notice at SRP's Discretion

SRP **FX**

 **SUPERIOR**
RECREATIONAL PRODUCTS

A **PLAYCORE** Company

superiorecreation.com • sales@siibrands.com • 800.327.8774