



**Structure:
SRPFX-50218-R1**

**Theme:
Nature/Wilderness**

Preliminary Concept Design

Conceptual Renderings Only. Subject to change without notice at SRP's Discretion



Transfer



Steel



Age Group

Designer: E.Carter

Date: 12/3/21




Structure: SRPFX-50218-R1
Age: 5-12
Series: 5" Steel

Access: Transfer Theme: Nature

Preliminary Concept Design

Conceptual Renderings Only. Subject to change without notice at SRP's Discretion



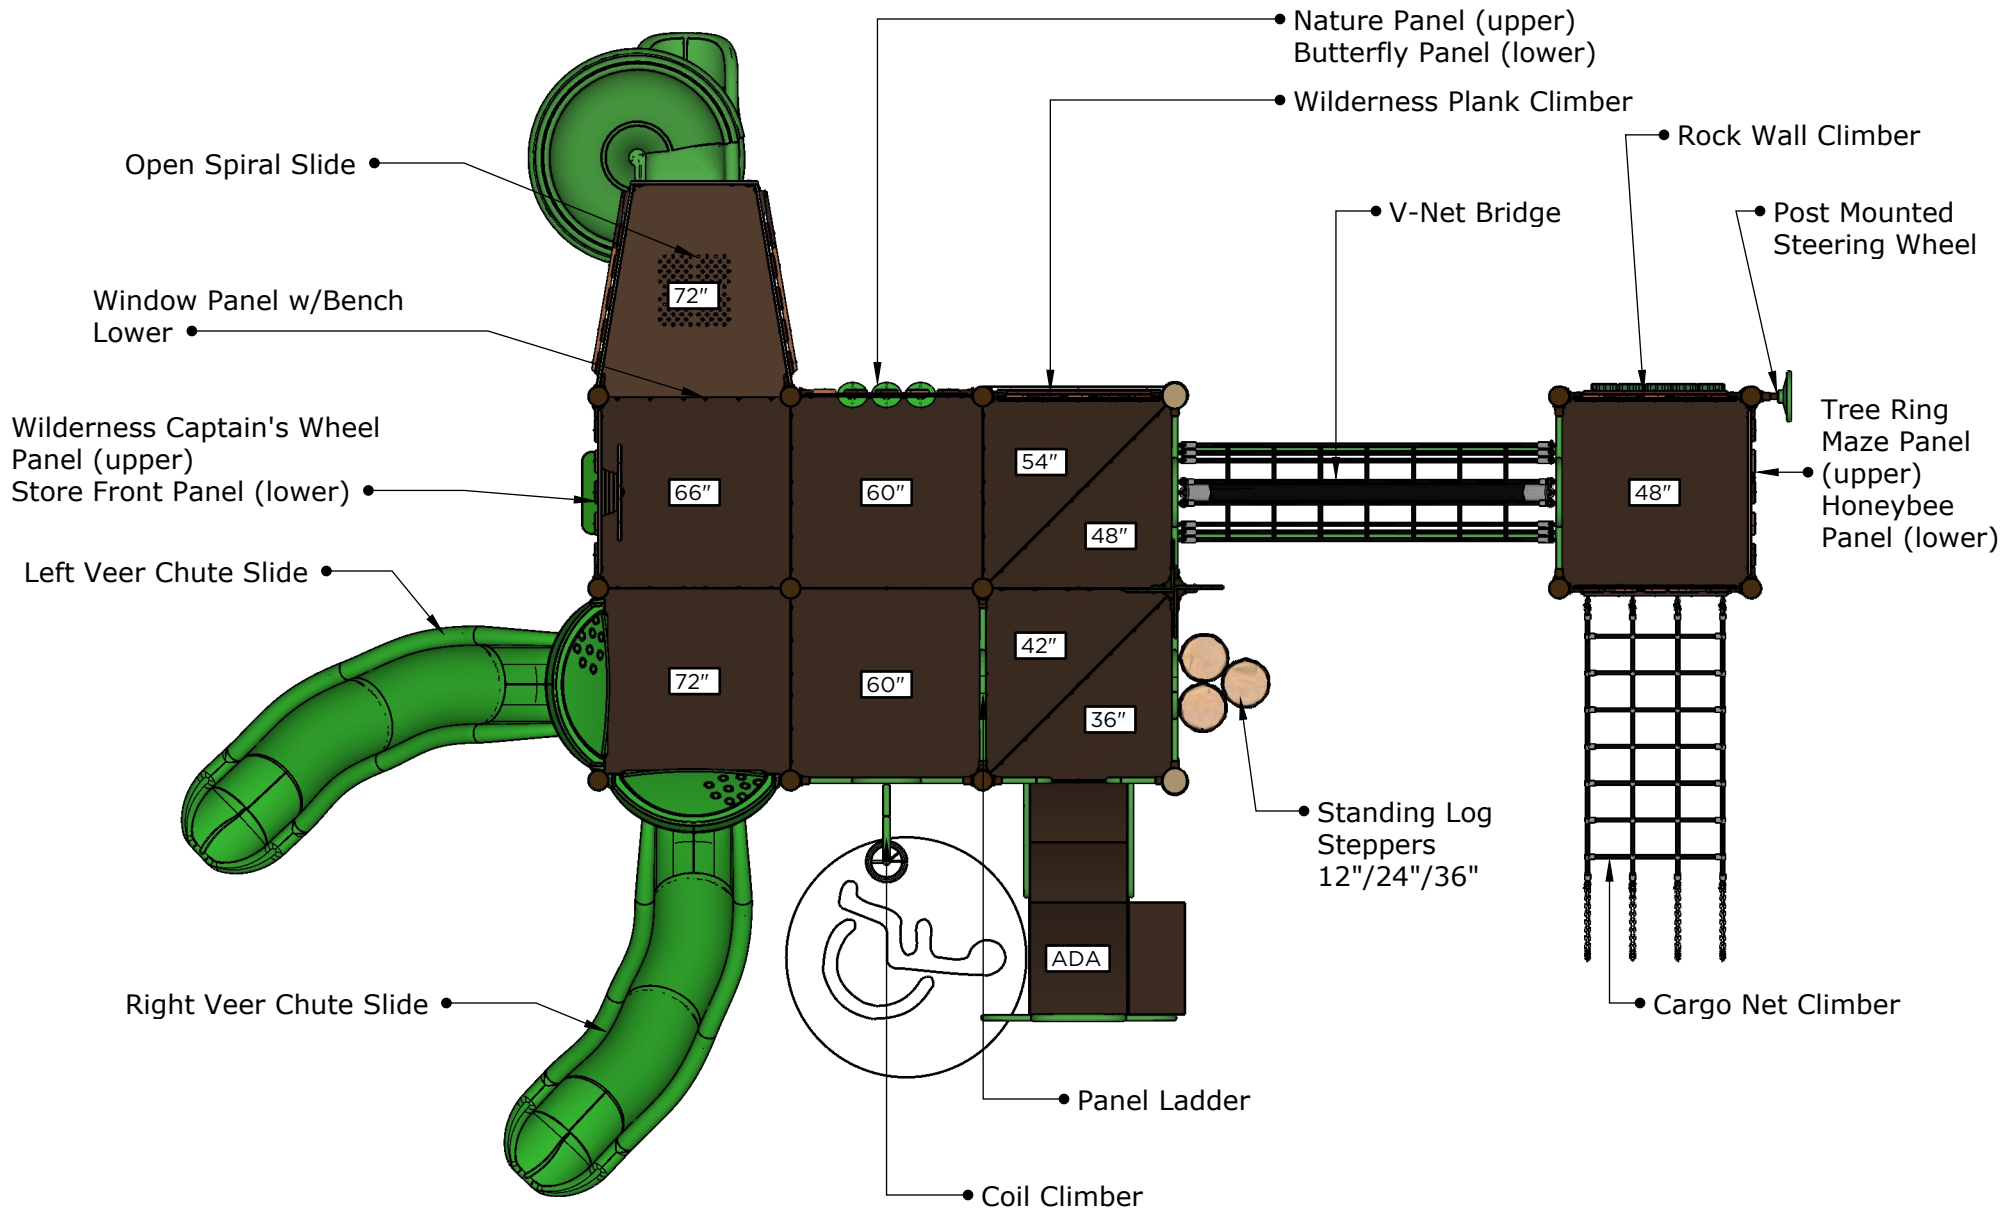

Ages	Capacity	Use Zone	Fall Height	Actual Size	Timber Count	Elevated Activities
5-12	85	42'x35'	6'	30'x23'	34	13

Scale: 1/4" = 1'

	Ground Level Accessible Play Activities	Ground Level Accessible Activity Types
Required	4	3
Provided	4	3




Structure: SRPFX-50218-R1
Age: 5-12
Series: 5" Steel

Access: Transfer Theme: Nature

Preliminary Concept Design

Conceptual Renderings Only. Subject to change without notice at SRP's Discretion

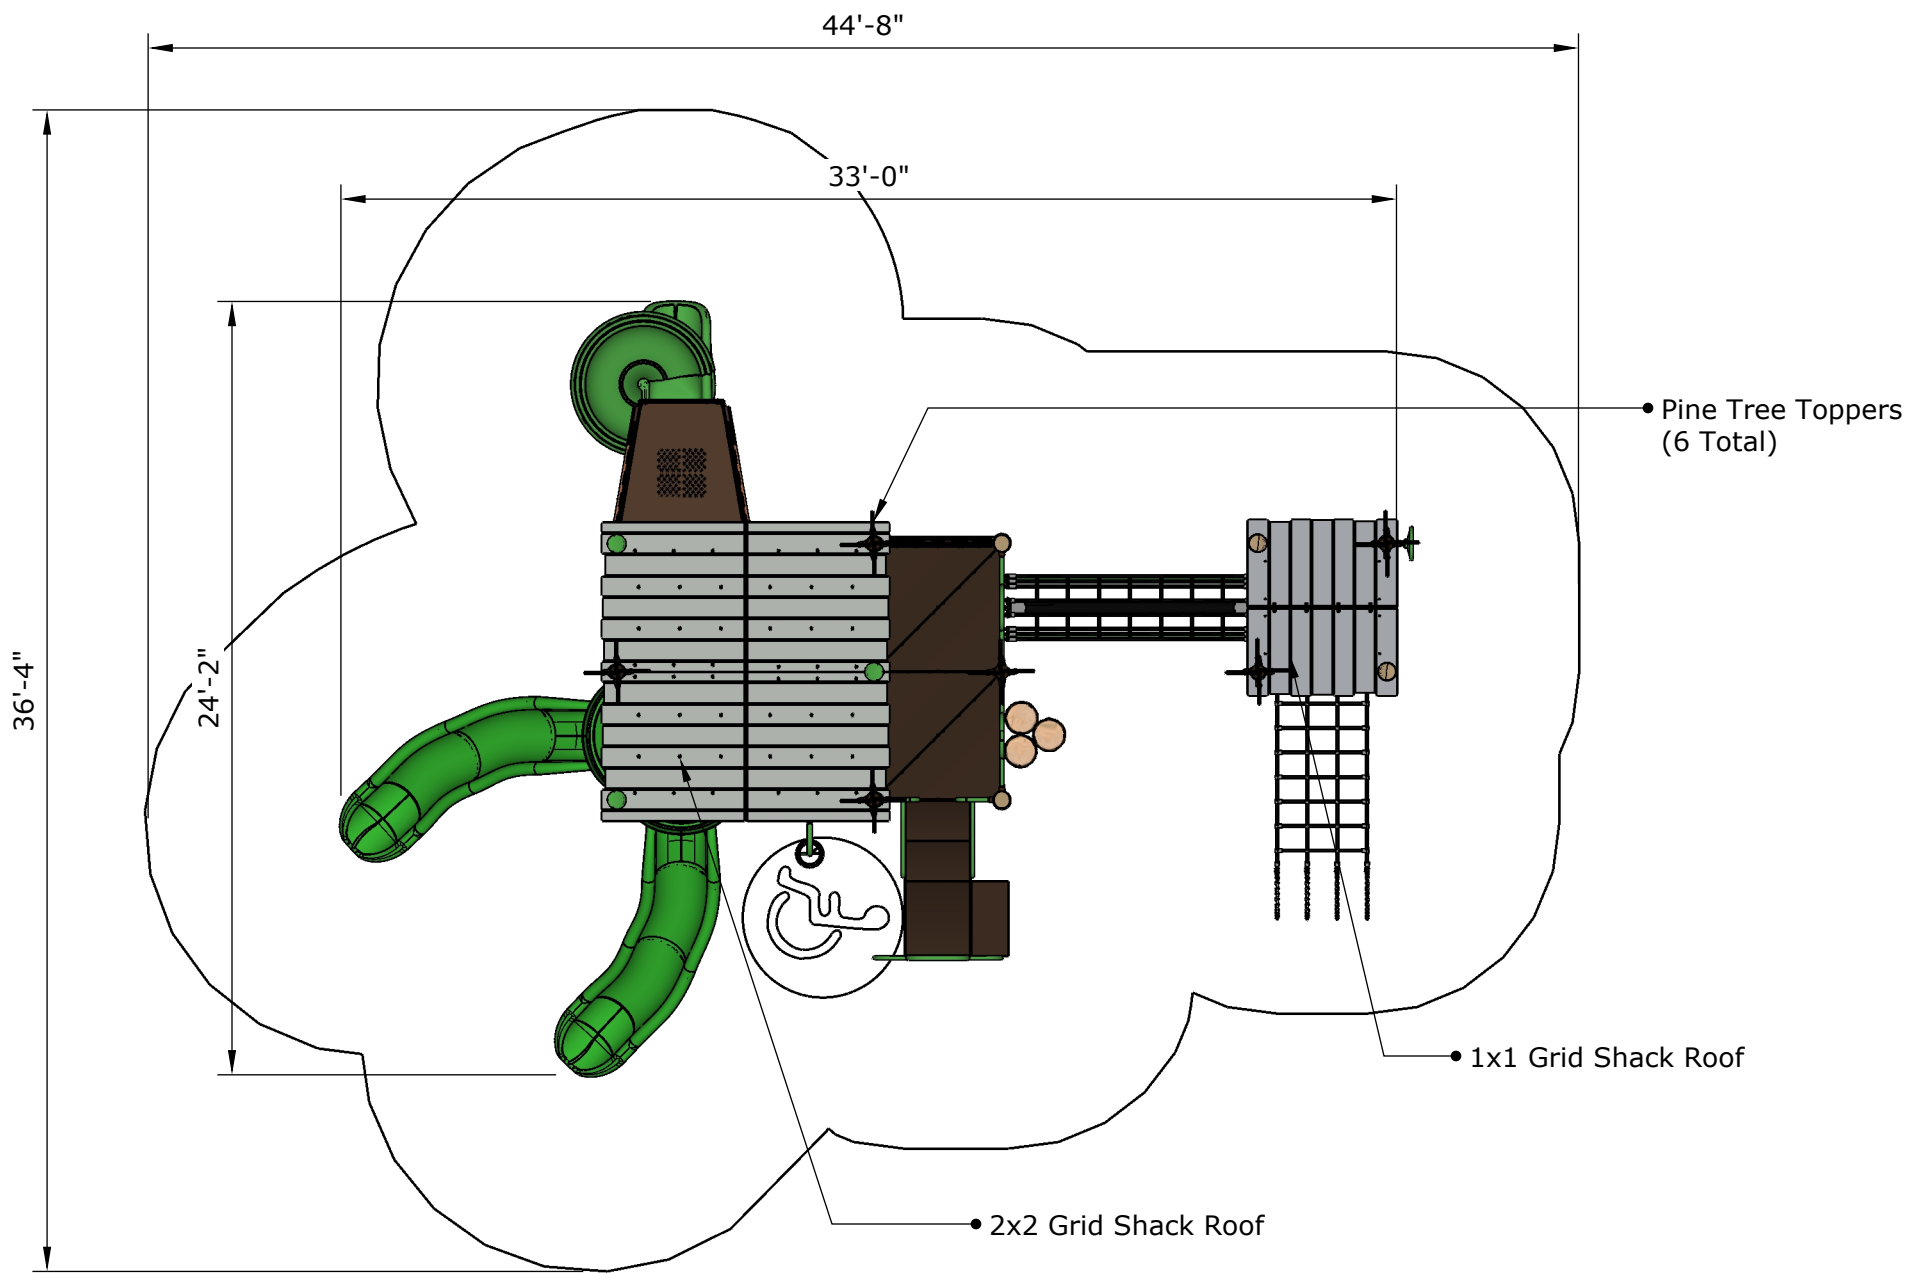

Ages	Capacity	Use Zone	Fall Height	Actual Size	Timber Count	Elevated Activities
5-12	85	42'x35'	6'	30'x23'	34	13

Scale: 1/6" = 1'



	Ground Level Accessible Play Activities	Ground Level Accessible Activity Types
Required	4	3
Provided	4	3




Structure: SRPFX-50218-R1
Age: 5-12 Series: 5" Steel

Access: Transfer Theme: Nature

Preliminary Concept Design

Conceptual Renderings Only. Subject to change without notice at SRP's Discretion

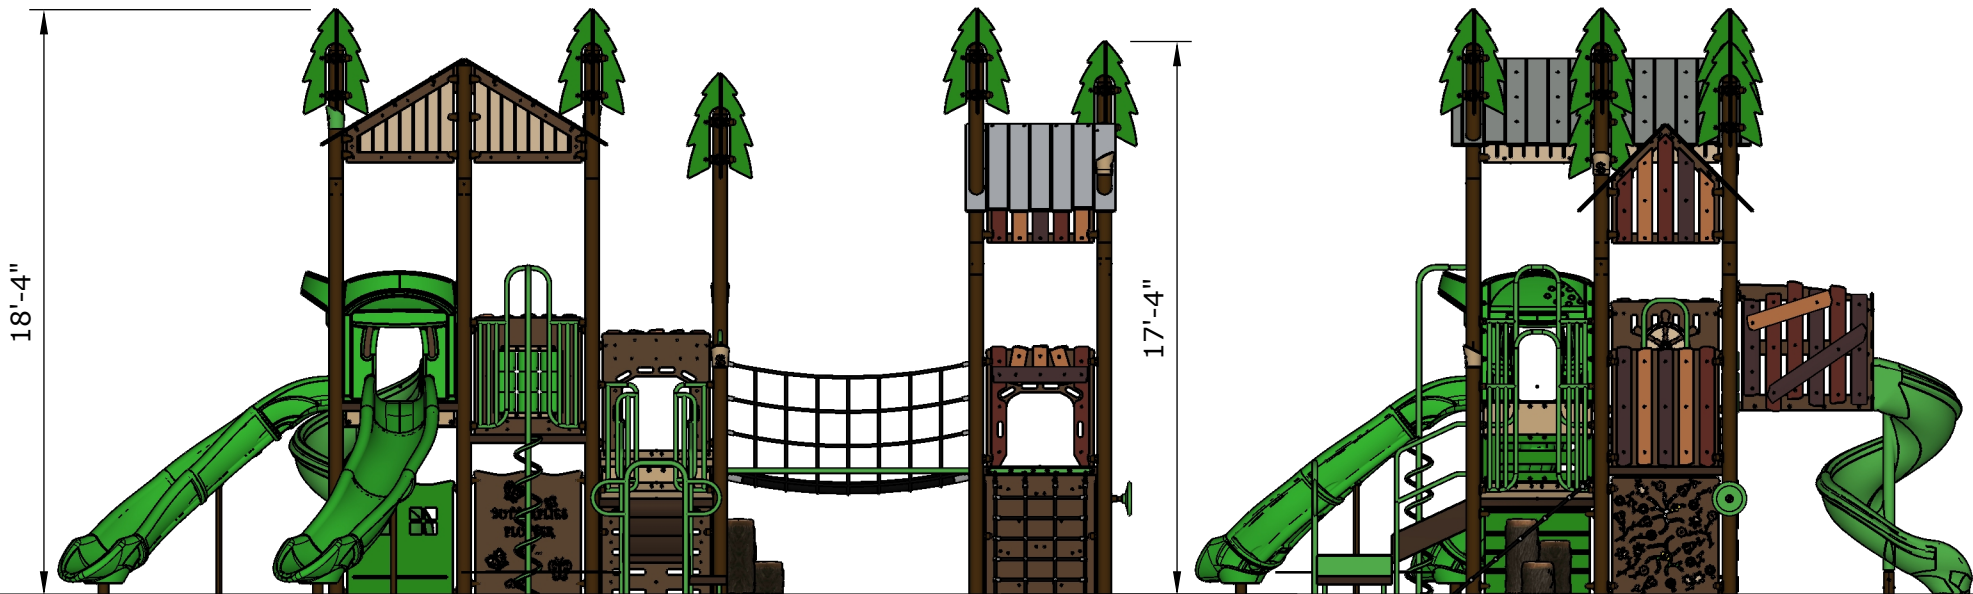

Ages	Capacity	Use Zone	Fall Height	Actual Size	Timber Count	Elevated Activities		Ground Level Accessible Play Activities	Ground Level Accessible Activity Types
5-12	85	42'x35'	6'	30'x23'	34	13	Scale: 1/6" = 1'	Required 4	3
							0 3 6	Provided 4	3



Structure: SRPFX-50218-R1
Age: 5-12
Series: 5" Steel

Access: Transfer Theme: Nature

Preliminary Concept Design

Conceptual Renderings Only. Subject to change without notice at SRP's Discretion

Partner

Superior[®]
RECREATIONAL PRODUCTS
A PLAYCORE Company

<https://srpplayground.com/>



srpplayground.com
866-795-7545