



 Add Items  Steel  2-12 Age Group

Structure: SRPFX-50302-R1
Theme: Tropical/Safari

Preliminary Concept Design
Designer: E.Carter | Date: 12/03/21

Conceptual Renderings Only. Subject to change without notice at SRP's Discretion



Structure: SRPFX-50302-R1
Age: 2-12 / Series: Steel / Theme: Tropical/Safari

Preliminary Concept Design

Conceptual Renderings Only. Subject to change without notice at SRP's Discretion



Structure: SRPFX-50302-R1
Age: 2-12 / Series: Steel / Theme: Tropical/Safari

Preliminary Concept Design

Conceptual Renderings Only. Subject to change without notice at SRP's Discretion




Structure: SRPFX-50302-R1
Age: 2-12 / Series: Steel / Theme: Tropical/Safari

Preliminary Concept Design

Conceptual Renderings Only. Subject to change without notice at SRP's Discretion



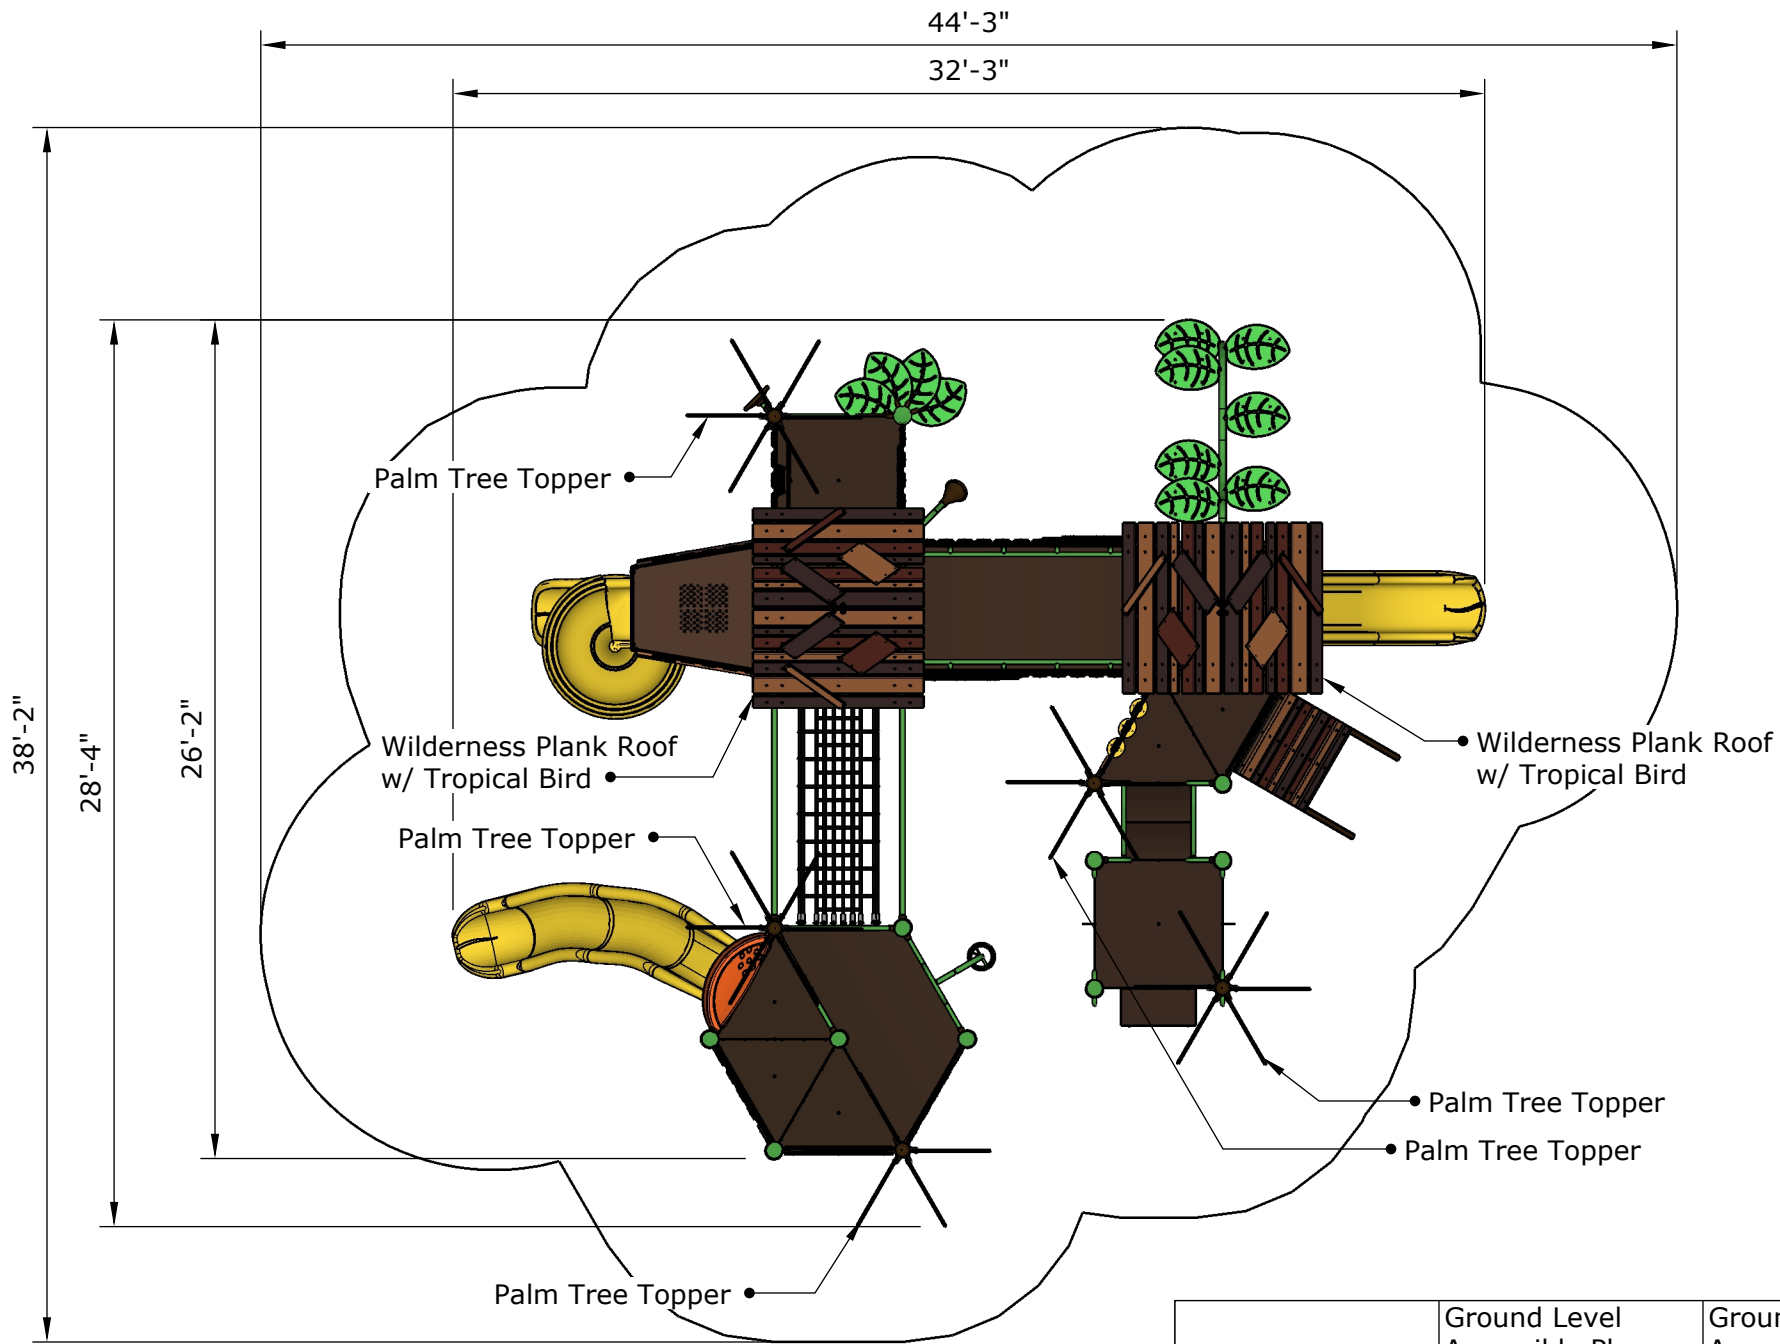

Ages	Capacity	Use Zone	Fall Height	Actual Size	Timber Count	Elevated Activities
5-12	42	45'x39'	72"	33'x29'	34	15

Scale: 1/6" = 1'




	Ground Level Accessible Play Activities	Ground Level Accessible Activity Types
Required	5	3
Provided	3	3



Structure: SRPFX-50302-R1
 Age: 2-12 / Series: Steel / Theme: Tropical/Safari

Preliminary Concept Design

Conceptual Renderings Only. Subject to change without notice at SRP's Discretion

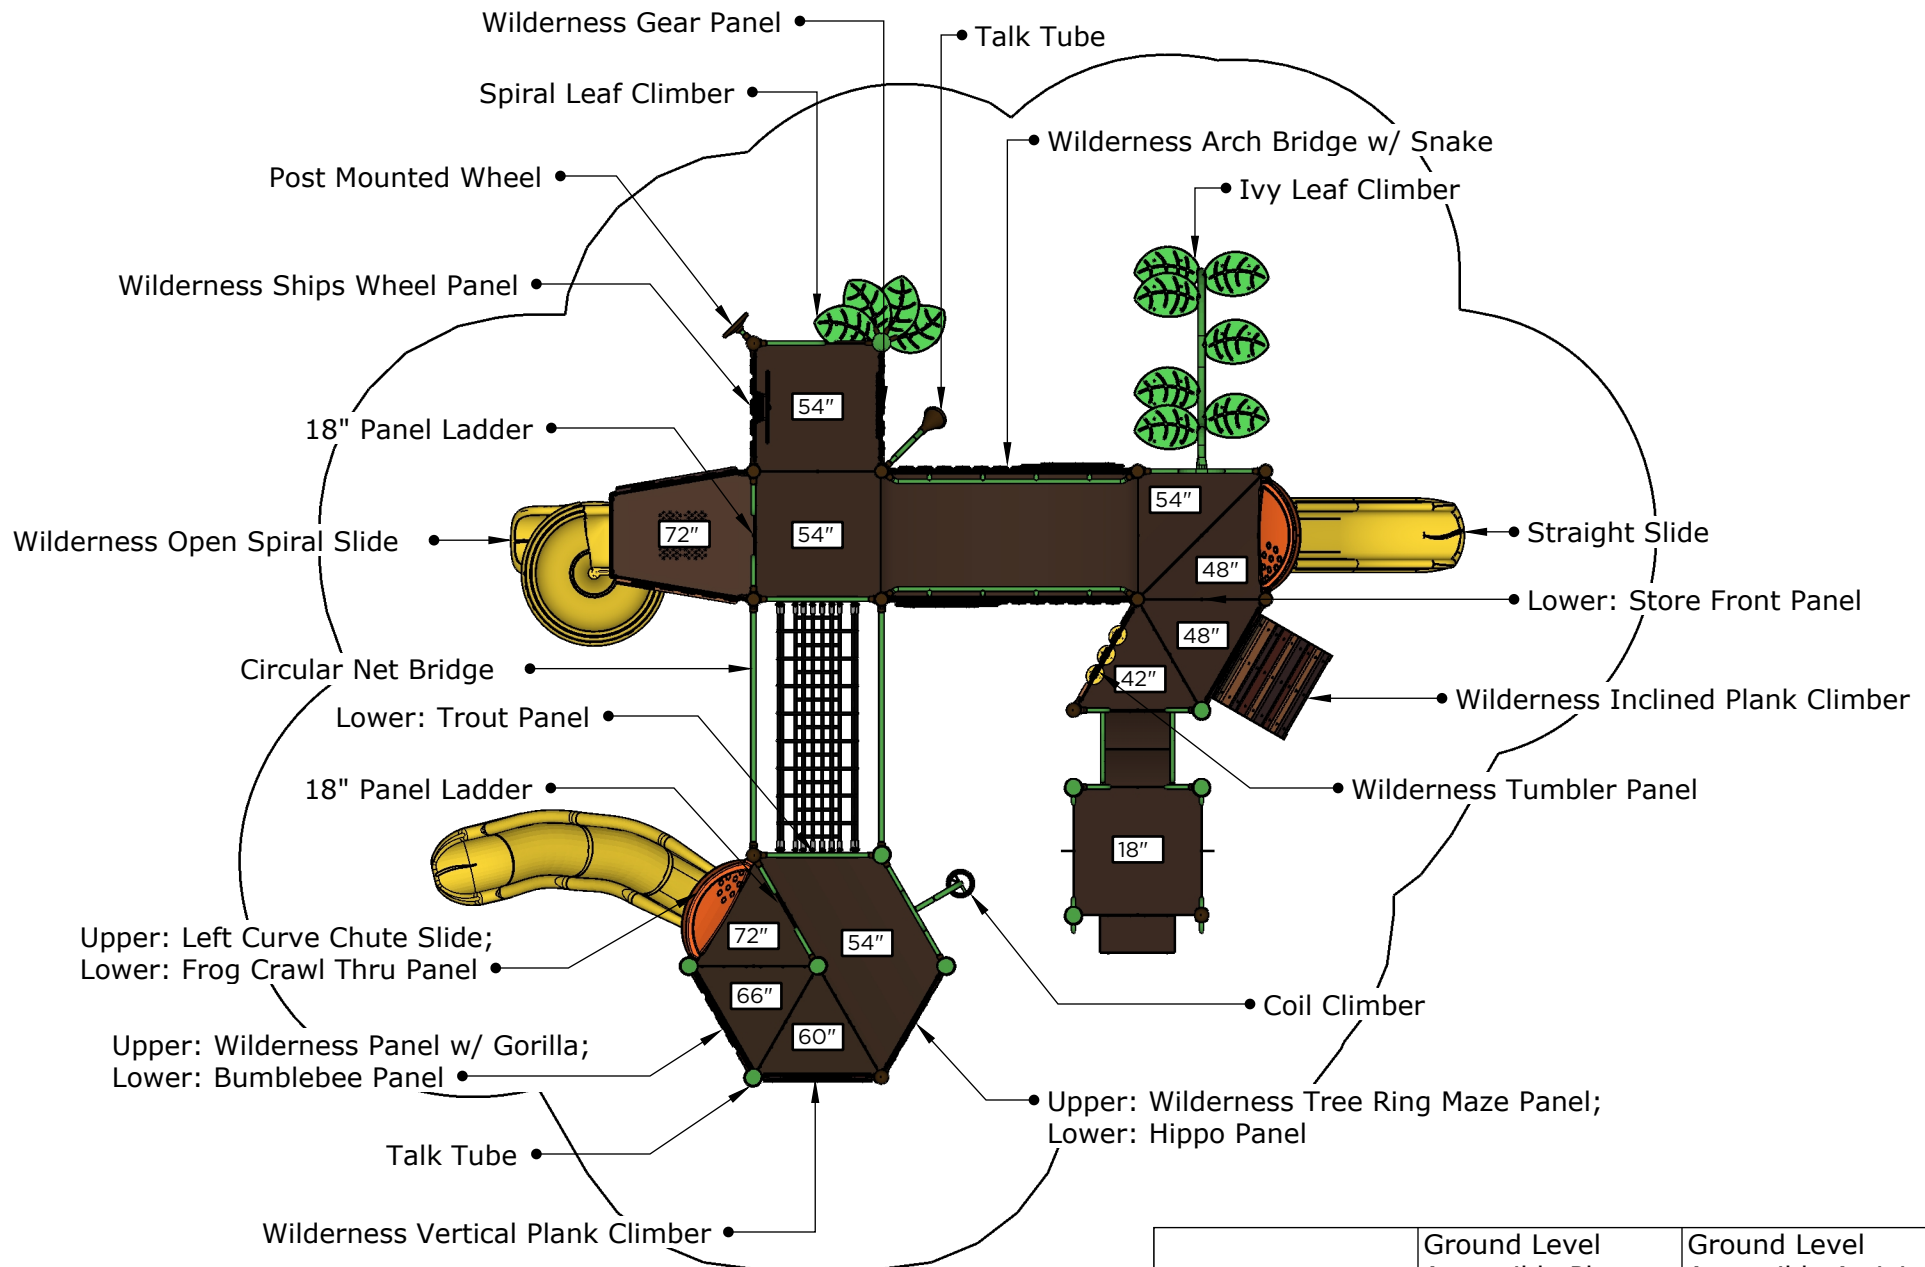

Ages	Capacity	Use Zone	Fall Height	Actual Size	Timber Count	Elevated Activities
5-12	42	45'x39'	72"	33'x29'	34	15

Scale: 1/6" = 1'

	Ground Level Accessible Play Activities	Ground Level Accessible Activity Types
Required	5	3
Provided	3	3



Structure: SRPFX-50302-R1
 Age: 2-12 / Series: Steel / Theme: Tropical/Safari

Preliminary Concept Design

Conceptual Renderings Only. Subject to change without notice at SRP's Discretion



32'-2"



26'-2"

28'-4"



Ages	Capacity	Use Zone	Fall Height	Actual Size	Timber Count	Elevated Activities
5-12	42	45'x39'	72"	33'x29'	34	15

Scale: 1/6" = 1'



	Ground Level Accessible Play Activities	Ground Level Accessible Activity Types
Required	5	3
Provided	3	3



Structure: SRPFX-50302-R1
Age: 2-12 / Series: Steel / Theme: Tropical/Safari

Preliminary Concept Design

Conceptual Renderings Only. Subject to change without notice at SRP's Discretion

SRP **FX**

 **SUPERIOR**
RECREATIONAL PRODUCTS

A **PLAYCORE** Company

superiorecreation.com • sales@siibrands.com • 800.327.8774