



**Structure:**  
**SRPFX-50303-E**  
**Theme: Firehouse**

**As Engineered Design**

*Conceptual Renderings Only. Subject to change without notice at SRP's Discretion*



**Transfer**



**Steel**



**Age Group**

**Designer: N.Guice**

**Date: 6/3/21**



Structure: SRPFX-50303-E  
Age: 5-12

Series: 5" Steel

Access: Transfer

Theme: Firehouse

*Conceptual Renderings Only. Subject to change without notice at SRP's Discretion*

**As Engineered Design**



Structure: SRPFX-50303-E  
Age: 5-12  
Series: 5" Steel

Access: Transfer Theme: Firehouse

*Conceptual Renderings Only. Subject to change without notice at SRP's Discretion*

**As Engineered Design**



Structure: SRPFX-50303-E  
Age: 5-12

Series: 5" Steel

Access: Transfer

Theme: Firehouse

*Conceptual Renderings Only. Subject to change without notice at SRP's Discretion*

**As Engineered Design**



Structure: SRPFX-50303-E  
Age: 5-12  
Series: 5" Steel

Access: Transfer

Theme: Firehouse

*Conceptual Renderings Only. Subject to change without notice at SRP's Discretion*

**As Engineered Design**



Structure: SRPFX-50303-E  
Age: 5-12


Series: 5" Steel

Access: Transfer

Theme: Firehouse

*Conceptual Renderings Only. Subject to change without notice at SRP's Discretion*


**As Engineered Design**

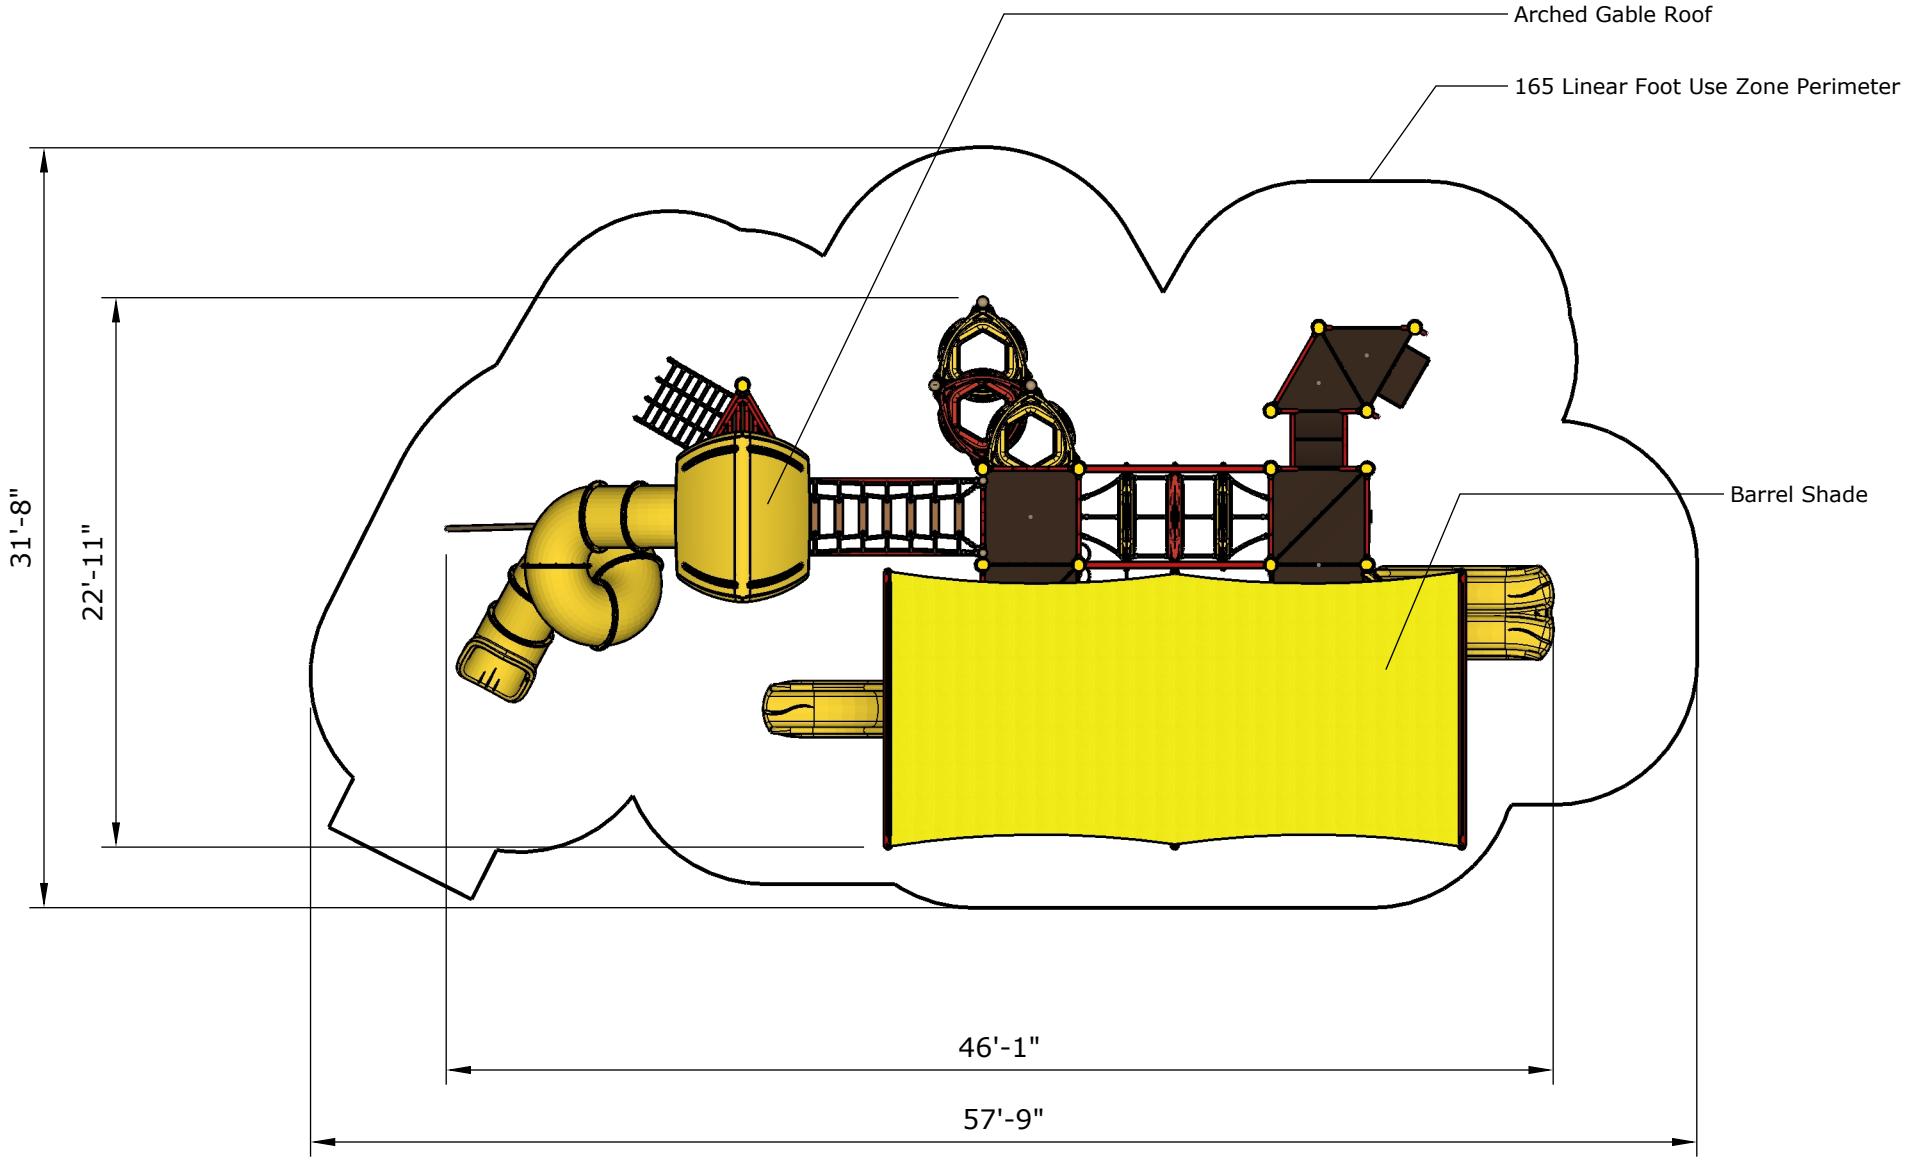

Ages	Capacity	Use Zone	Fall Height	Actual Size	Timber Count	Elevated Activities
5-12	119	58'x32'	120"	47'x23'	42	20


Scale: 1/8" = 1'

	Accessible Play Activities	Accessible Activity Types
Required	7	4
Provided	9	4

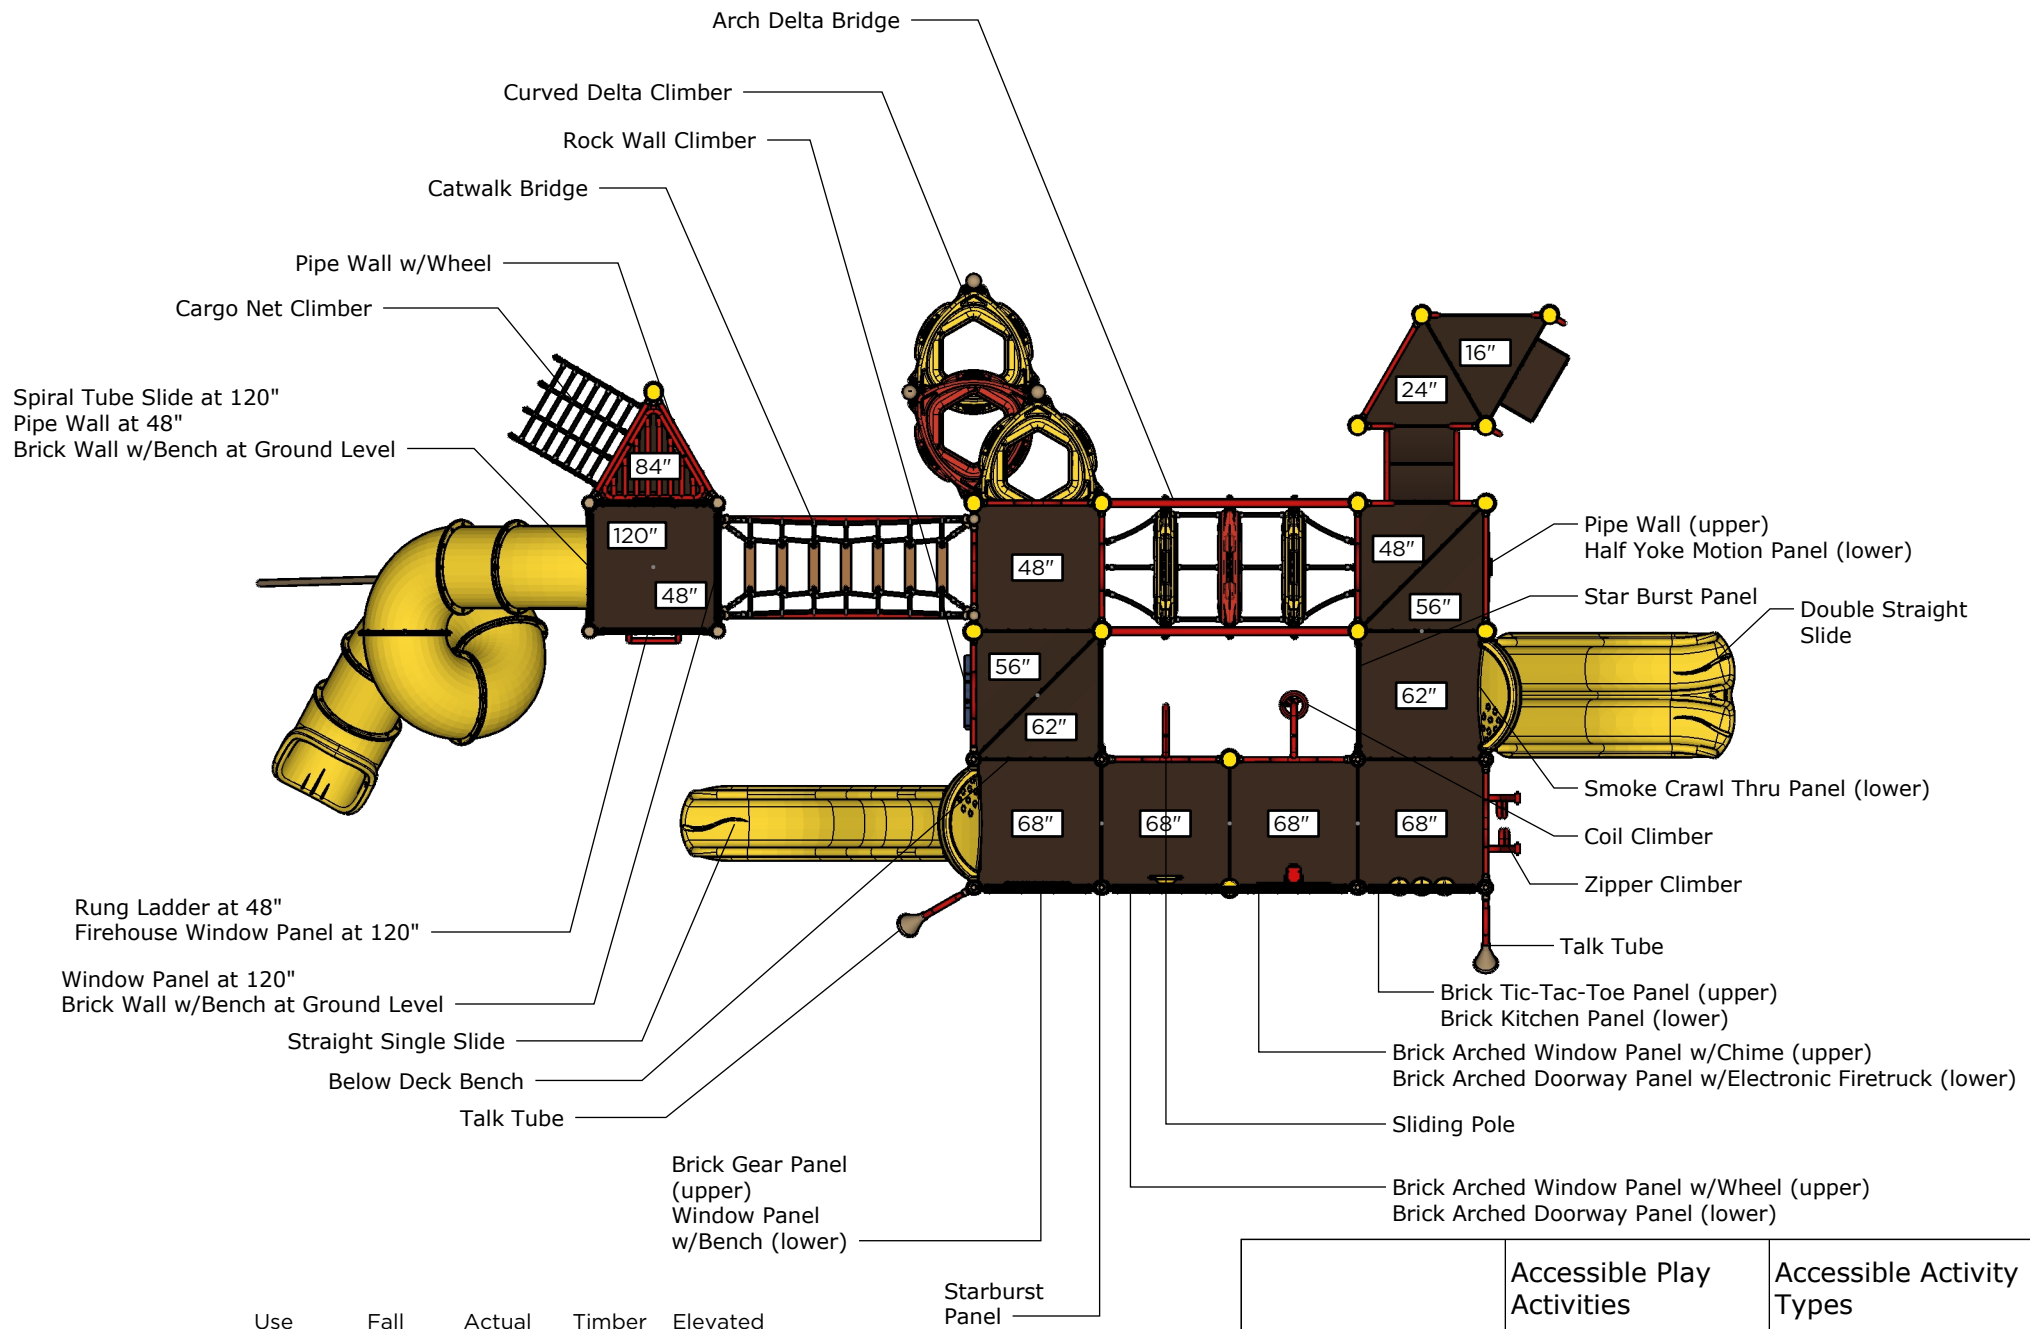

Ages	Capacity	Use Zone	Fall Height	Actual Size	Timber Count	Elevated Activities
5-12	119	58'x32'	120"	47'x23'	42	20

Scale: 1/4" = 1'

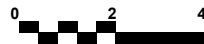

	Accessible Play Activities	Accessible Activity Types
Required	7	4
Provided	9	4



Structure: SRPFX-50303-E  
Age: 5-12

Series: 5" Steel



Access: Transfer

Theme: Firehouse

Conceptual Renderings Only. Subject to change without notice at SRP's Discretion

As Engineered Design




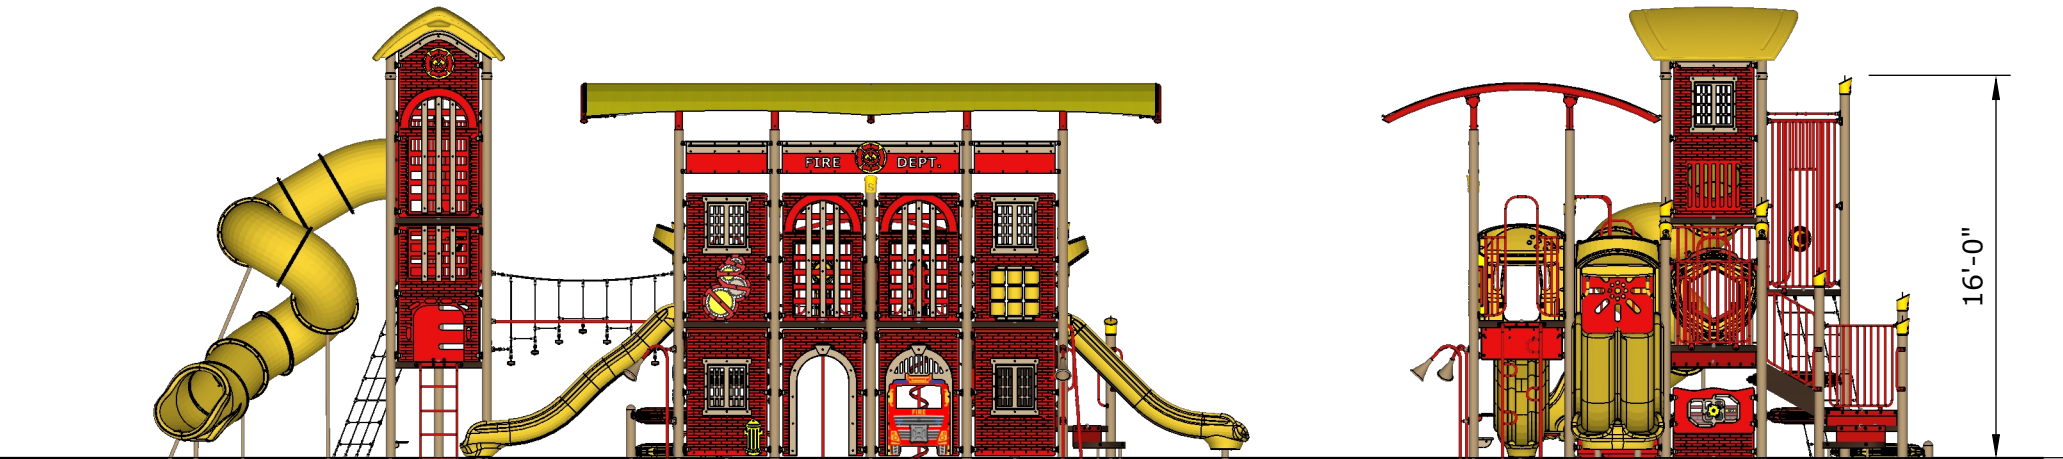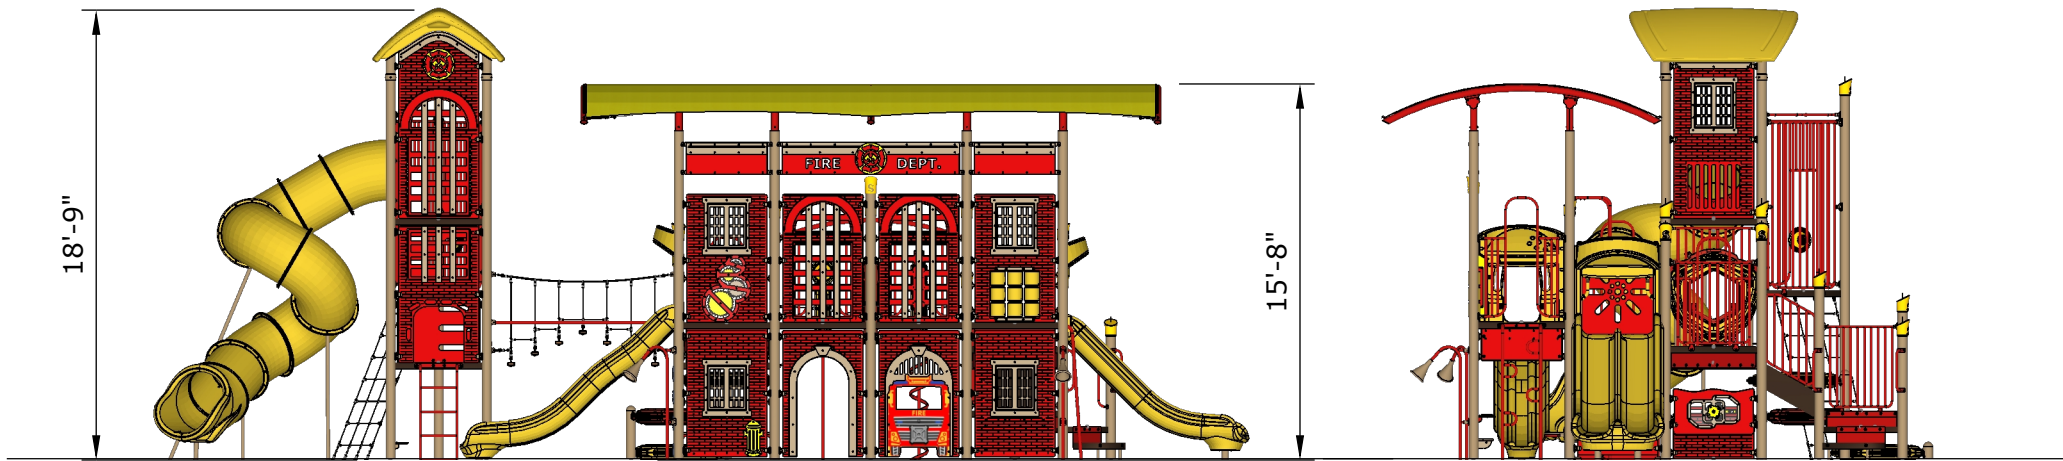

**All Elevations from Finished Surfacing**

Ages	Capacity	Use Zone	Fall Height	Actual Size	Timber Count	Elevated Activities
5-12	119	58'x32'	120"	47'x23'	42	20

Scale: 1/4" = 1'

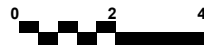

	Accessible Play Activities	Accessible Activity Types
Required	7	4
Provided	9	4



**Structure: SRPFX-50303-E**  
**Age: 5-12**  
**Series: 5" Steel**

**Access: Transfer**    **Theme: Firehouse**

*Conceptual Renderings Only. Subject to change without notice at SRP's Discretion*

**As Engineered Design**

**Partner**

**Superior**<sup>®</sup>  
RECREATIONAL PRODUCTS  
A PLAYCORE Company

<https://srpplayground.com/>



srpplayground.com  
866-795-7545