



**Structure:
FX3-TRN512-001-00**

Theme: Train

Preliminary Concept Design

Conceptual Renderings Only. Subject to change without notice at SRP's Discretion



Transfer



Steel

5-12

Age Group



Designer: N.Guice


Date: 6/14/2023








Structure: FX3-TRN512-001-00
Age: 5-12 / Series: Steel / Theme: Train

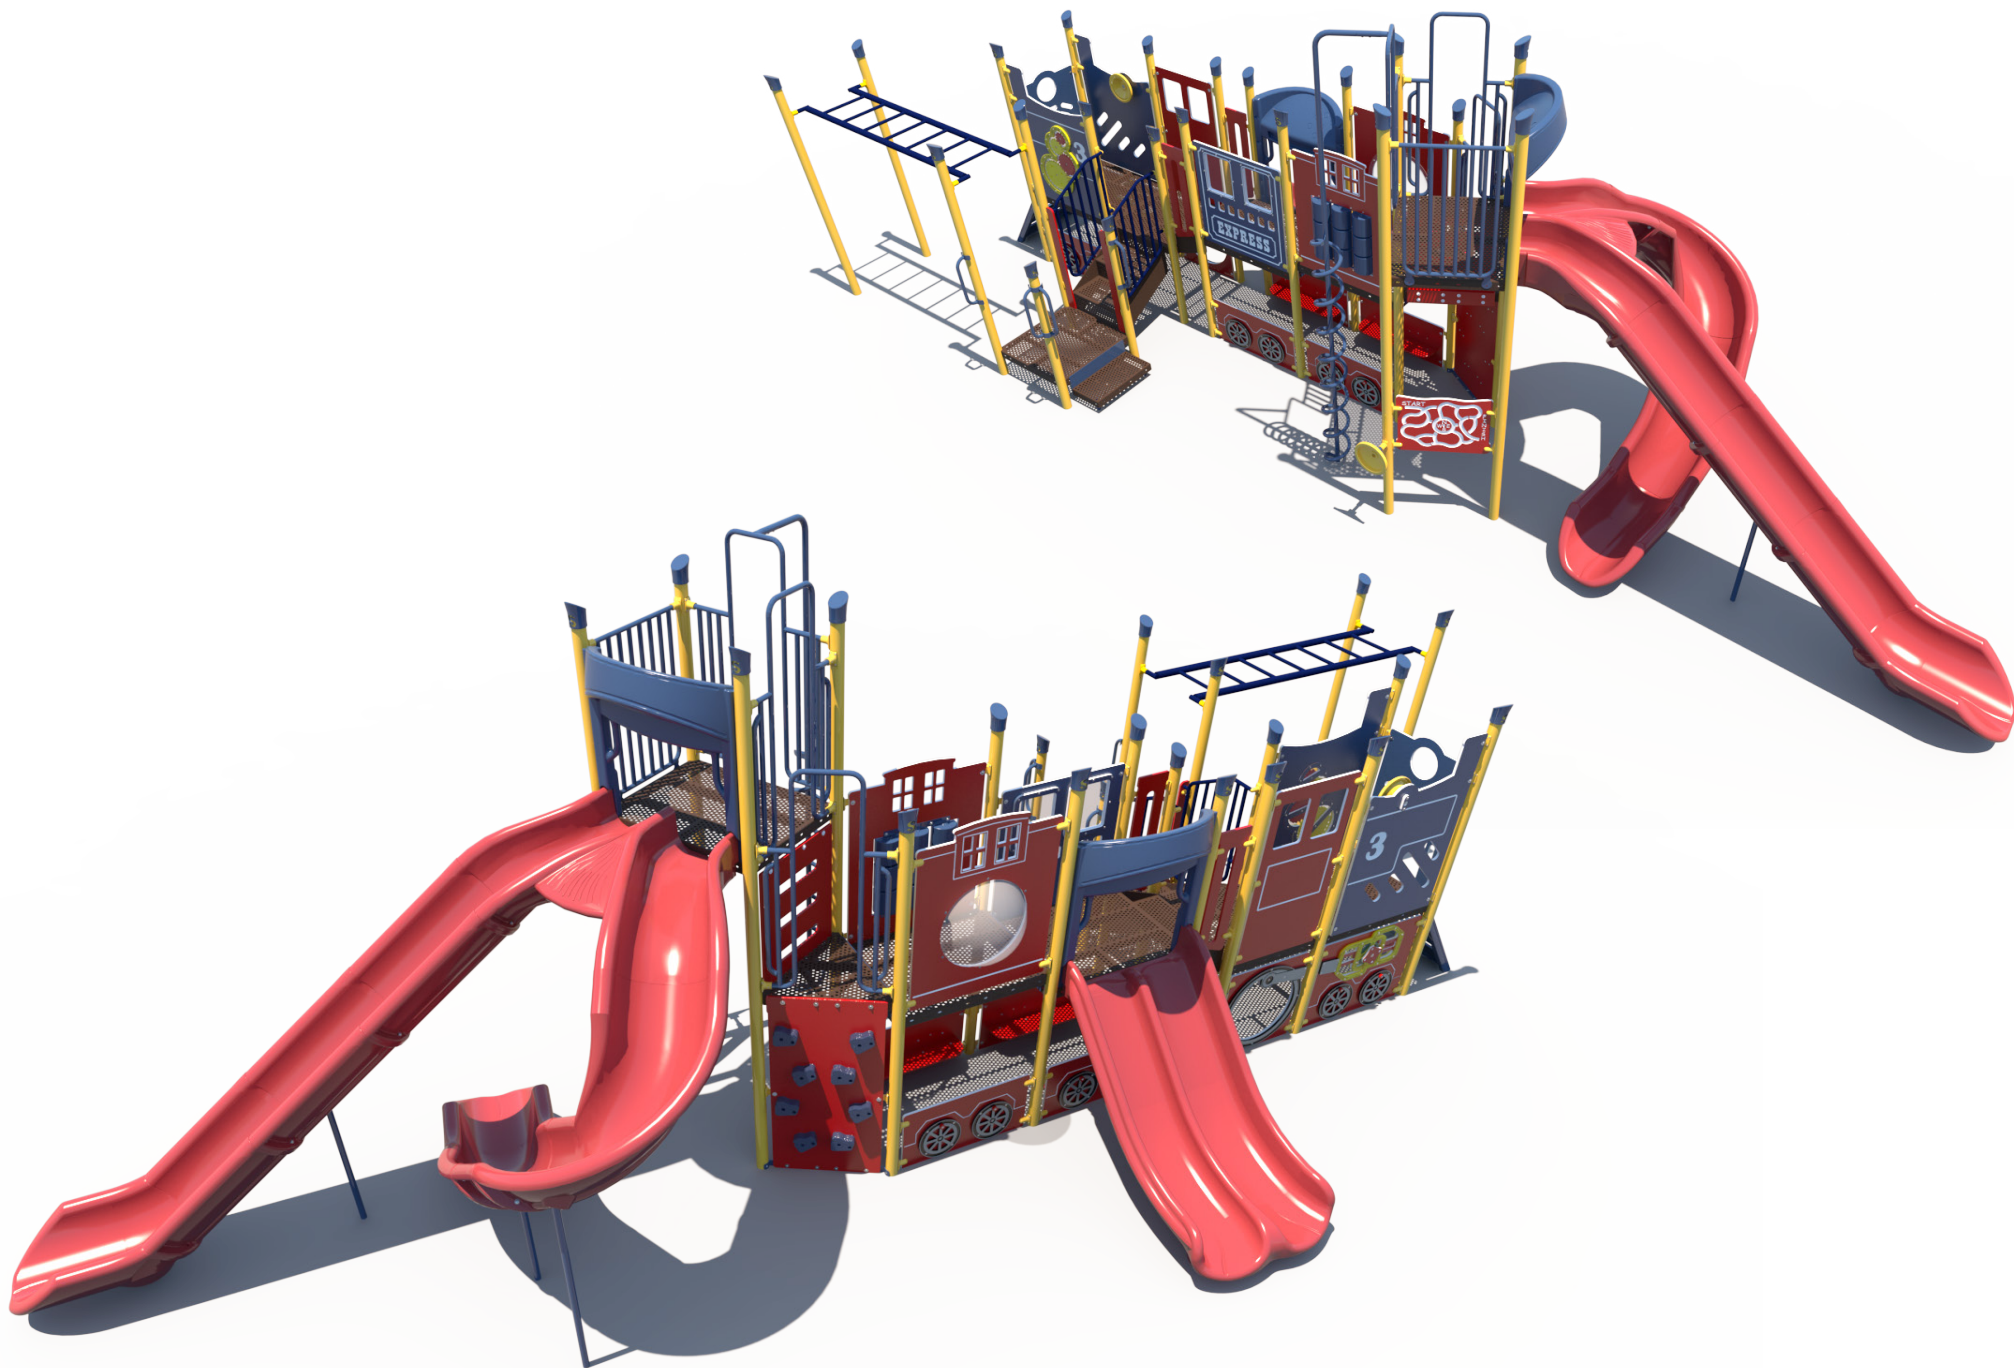Preliminary Concept Design

Conceptual Renderings Only. Subject to change without notice at SRP's Discretion



- Accessible On-Route Elevated Path 
- Non-Accessible Elevated Path 
- Accessible On-Route Ground Level 
- Activities 

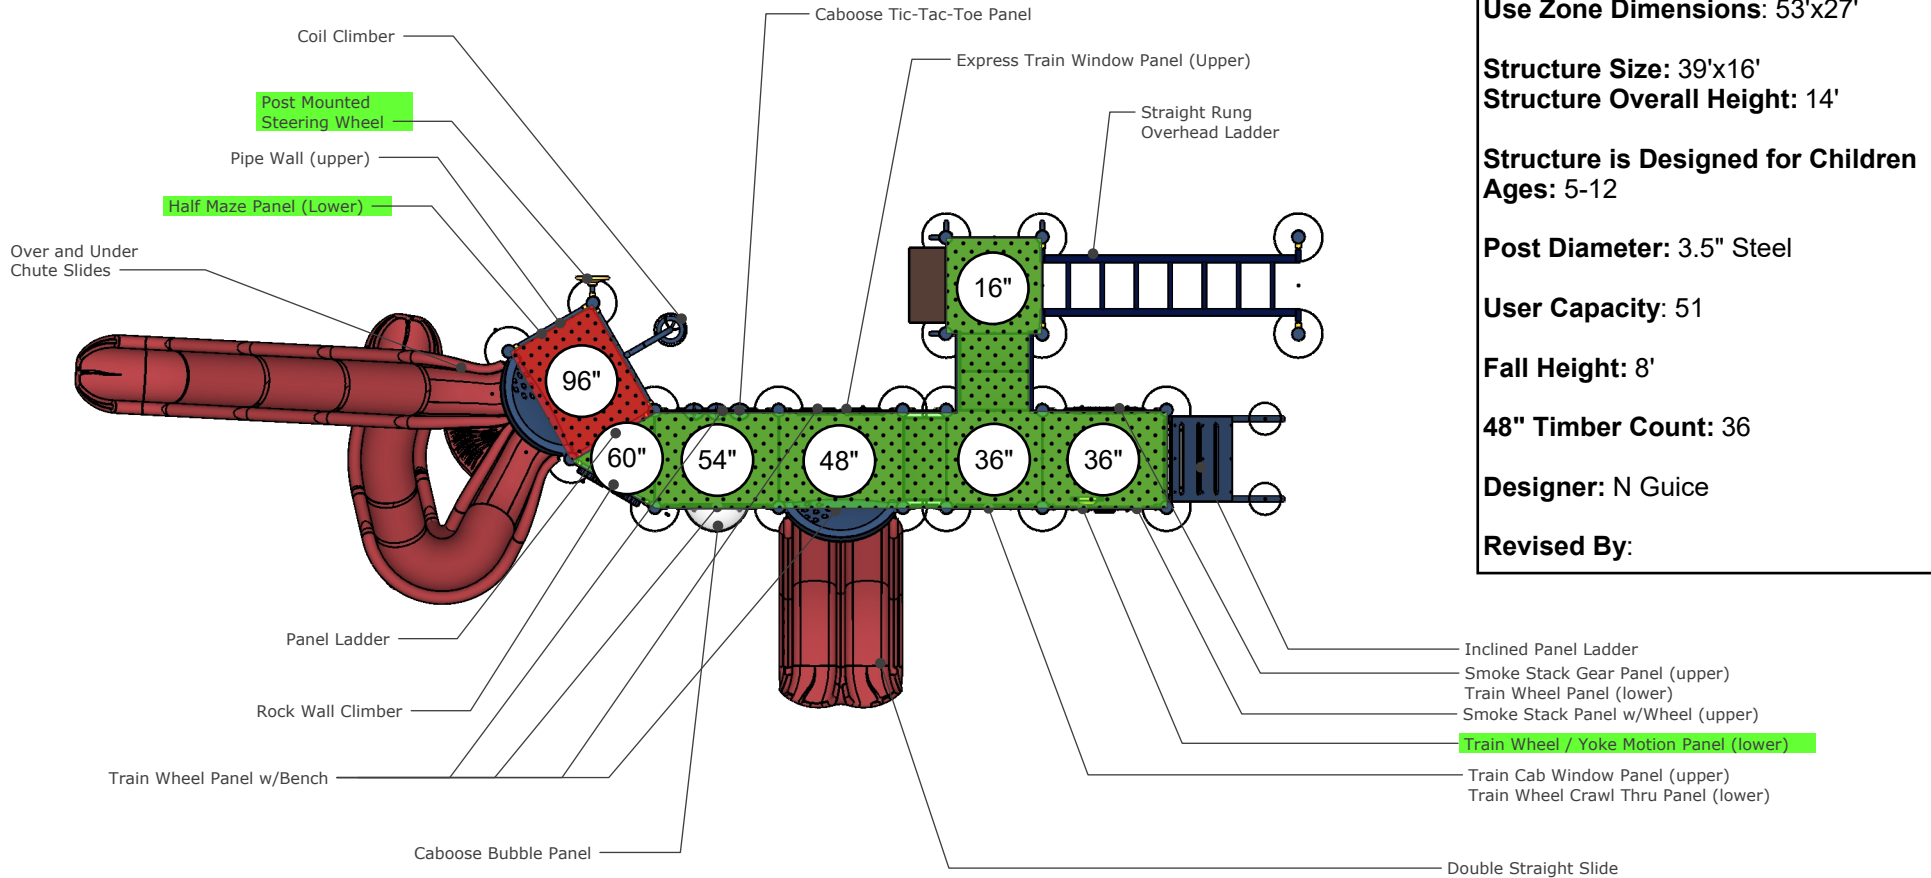

Minimal Fall Zone Surfaced with Resilient Material

Use Zone Area: 1400 SqFt
Use Zone Perimeter: 142' Ft
Use Zone Dimensions: 53'x27'

Structure Size: 39'x16'
Structure Overall Height: 14'

Structure is Designed for Children Ages: 5-12

Post Diameter: 3.5" Steel


User Capacity: 51

Fall Height: 8'

48" Timber Count: 36

Designer: N Guice





Revised By:

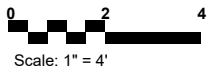

ADA Accessibility

Number of Play Events	19	
Number of Elevated Play Events	10	
Number of Elevated Play Events Accessible By Ramp	0	Required 0
Number of Elevated Play Events Accessible by Transfer System	Provided 8	Required 5
Number of Ground Level Play Events on Accessible Route	Provided 3	Required 3
Number of Types of Ground Level Play Events on Accessible Route	Provided 3	Required 3



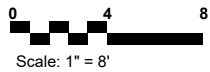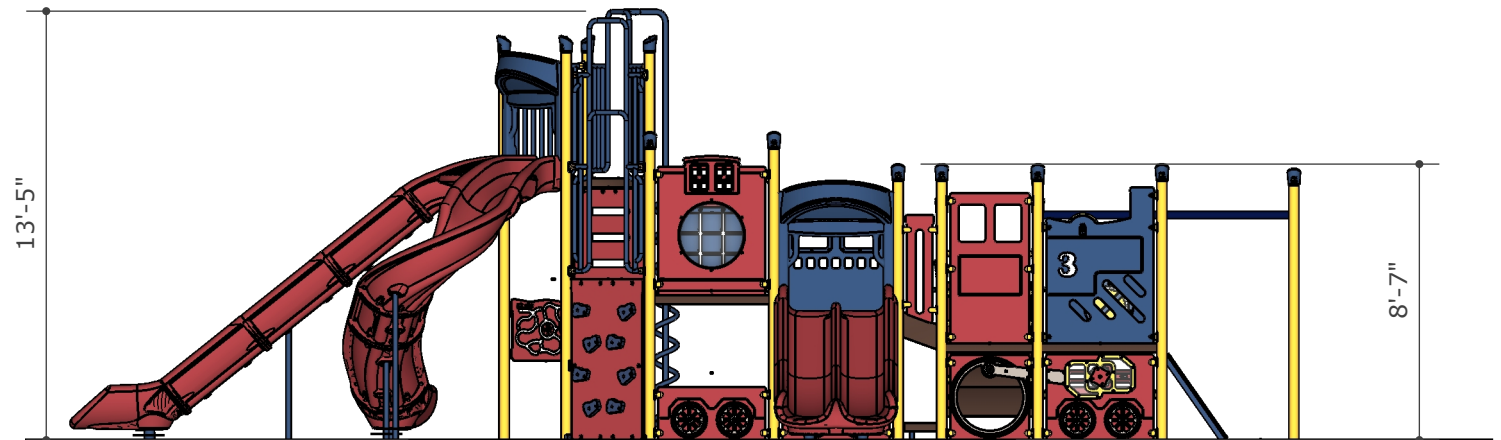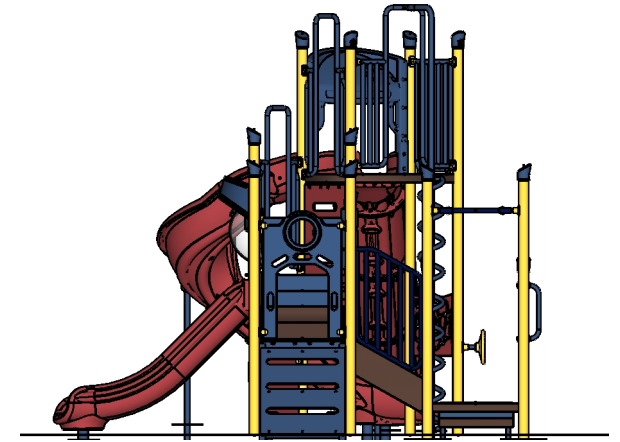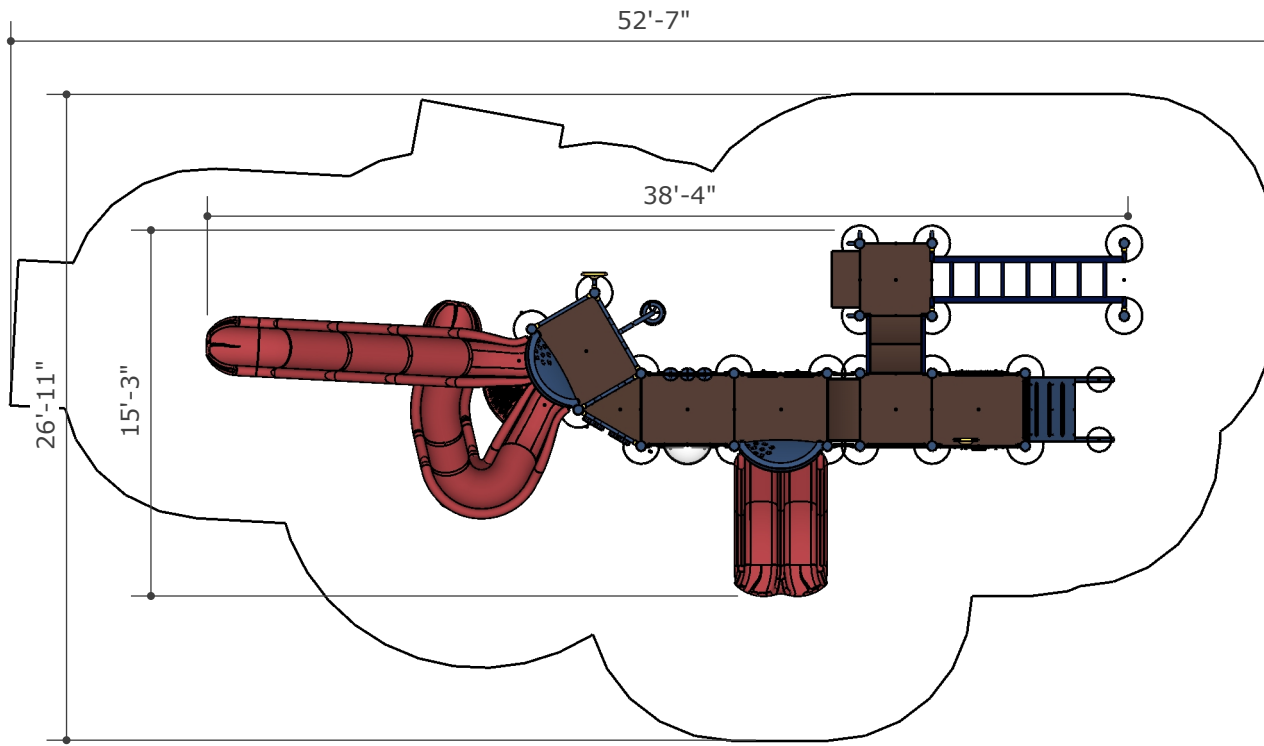

Partner

Superior[®]
RECREATIONAL PRODUCTS
A PLAYCORE Company

<https://srpplayground.com/>



srpplayground.com
866-795-7545