



**Structure:
FXT-50003**

Preliminary Concept Design

Conceptual Renderings Only. Subject to change without notice at SRP's Discretion

13ft Octagon Tower



Transfer



Steel



Age Group

Designer: N.Guice

Date: 3/24/22



Structure: FXT-50003
Age: 5-12
Series: Towers

Access: Transfer
Max Height: 13ft

Preliminary Concept Design

Conceptual Renderings Only. Subject to change without notice at SRP's Discretion



Structure: FXT-50003
Age: 5-12
Series: Towers

Access: Transfer
Max Height: 13ft

Preliminary Concept Design

Conceptual Renderings Only. Subject to change without notice at SRP's Discretion



Structure: FXT-50003

Age: 5-12

Series: Towers

Access: Transfer

Max Height: 13ft

Preliminary Concept Design

Conceptual Renderings Only. Subject to change without notice at SRP's Discretion



Structure: FXT-50003

Age: 5-12

Series: Towers

Access: Transfer

Max Height: 13ft

Preliminary Concept Design

Conceptual Renderings Only. Subject to change without notice at SRP's Discretion



Structure: FXT-50003

Age: 5-12

Series: Towers

Access: Transfer

Max Height: 13ft

Preliminary Concept Design

Conceptual Renderings Only. Subject to change without notice at SRP's Discretion



Structure: FXT-50003

Age: 5-12

Series: Towers

Access: Transfer

Max Height: 13ft

Preliminary Concept Design

Conceptual Renderings Only. Subject to change without notice at SRP's Discretion



Structure: FXT-50003

Age: 5-12

Series: Towers



Access: Transfer


Max Height: 13ft

Preliminary Concept Design

Conceptual Renderings Only. Subject to change without notice at SRP's Discretion


Tower Access Climb

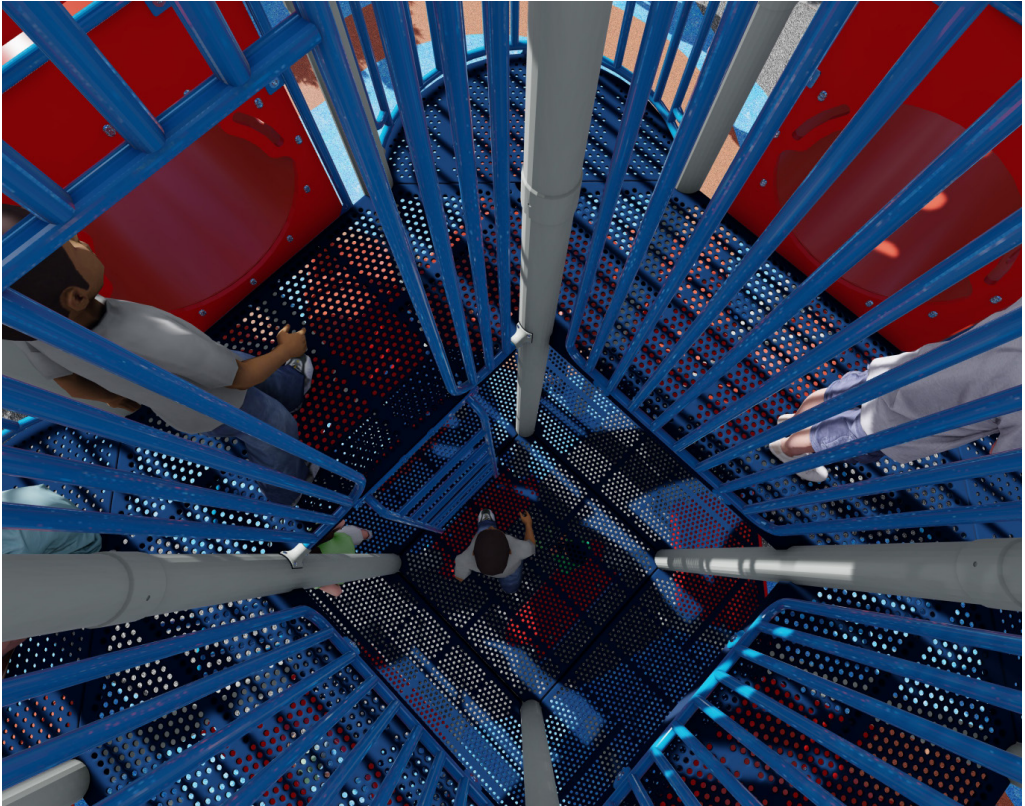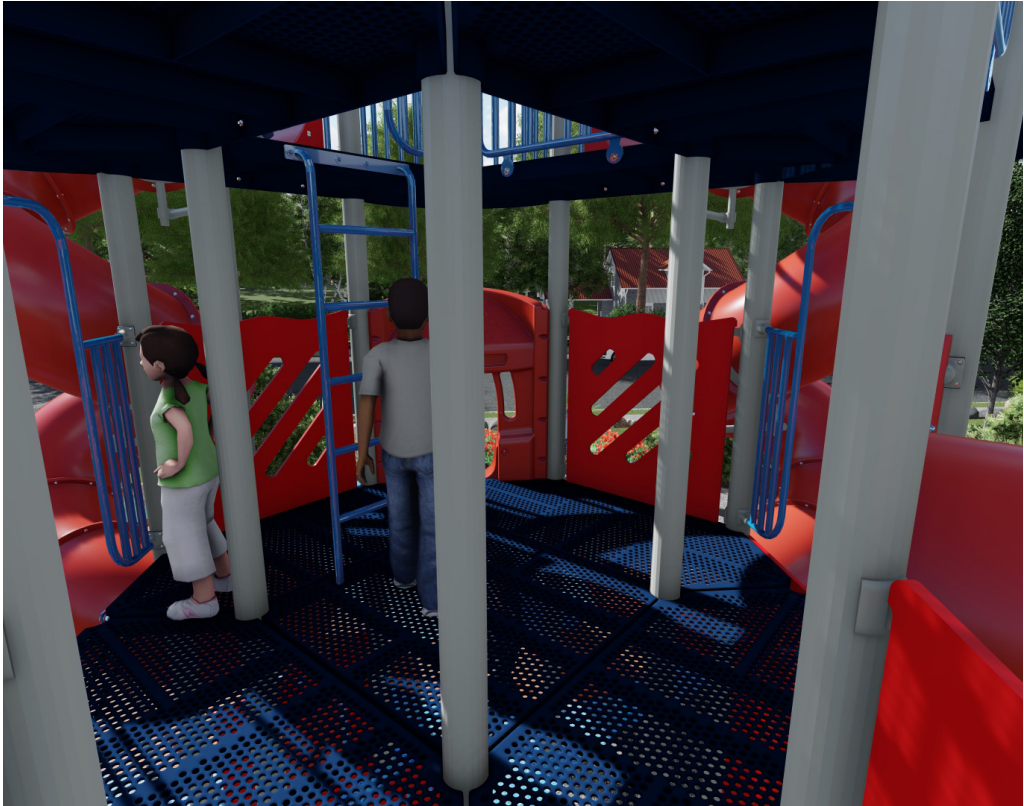

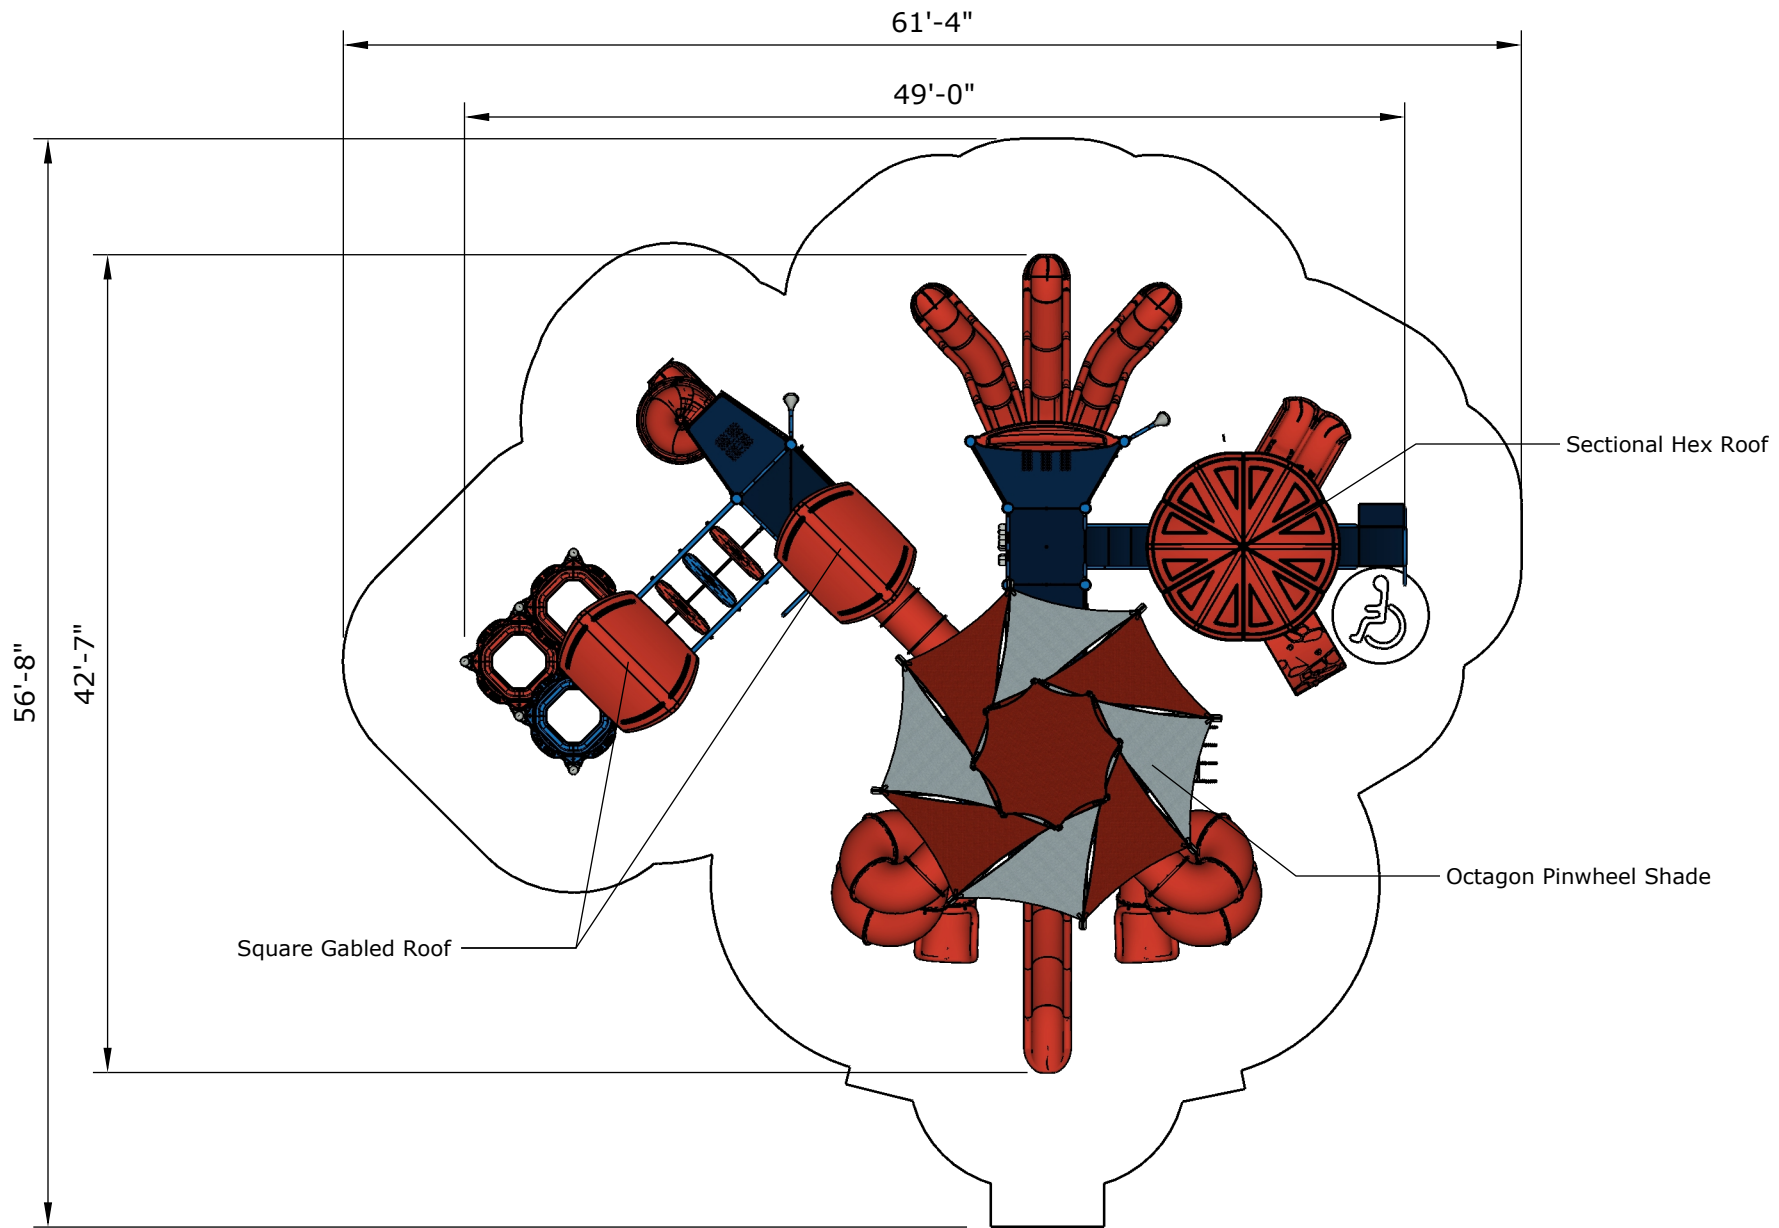

Ages	Capacity	Use Zone	Max Deck Height	Actual Size	Timber Count	Elevated Activities
5-12	115	62'x57'	13'	49'x43'	49	17

Scale: 1/10" = 1'

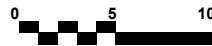

	Accessible Play Activities	Accessible Activity Types
Required	6	3
Provided	7	4




Structure: FXT-50003
Age: 5-12 Series: Towers

Access: Transfer Max Height: 13ft

Preliminary Concept Design

Conceptual Renderings Only. Subject to change without notice at SRP's Discretion

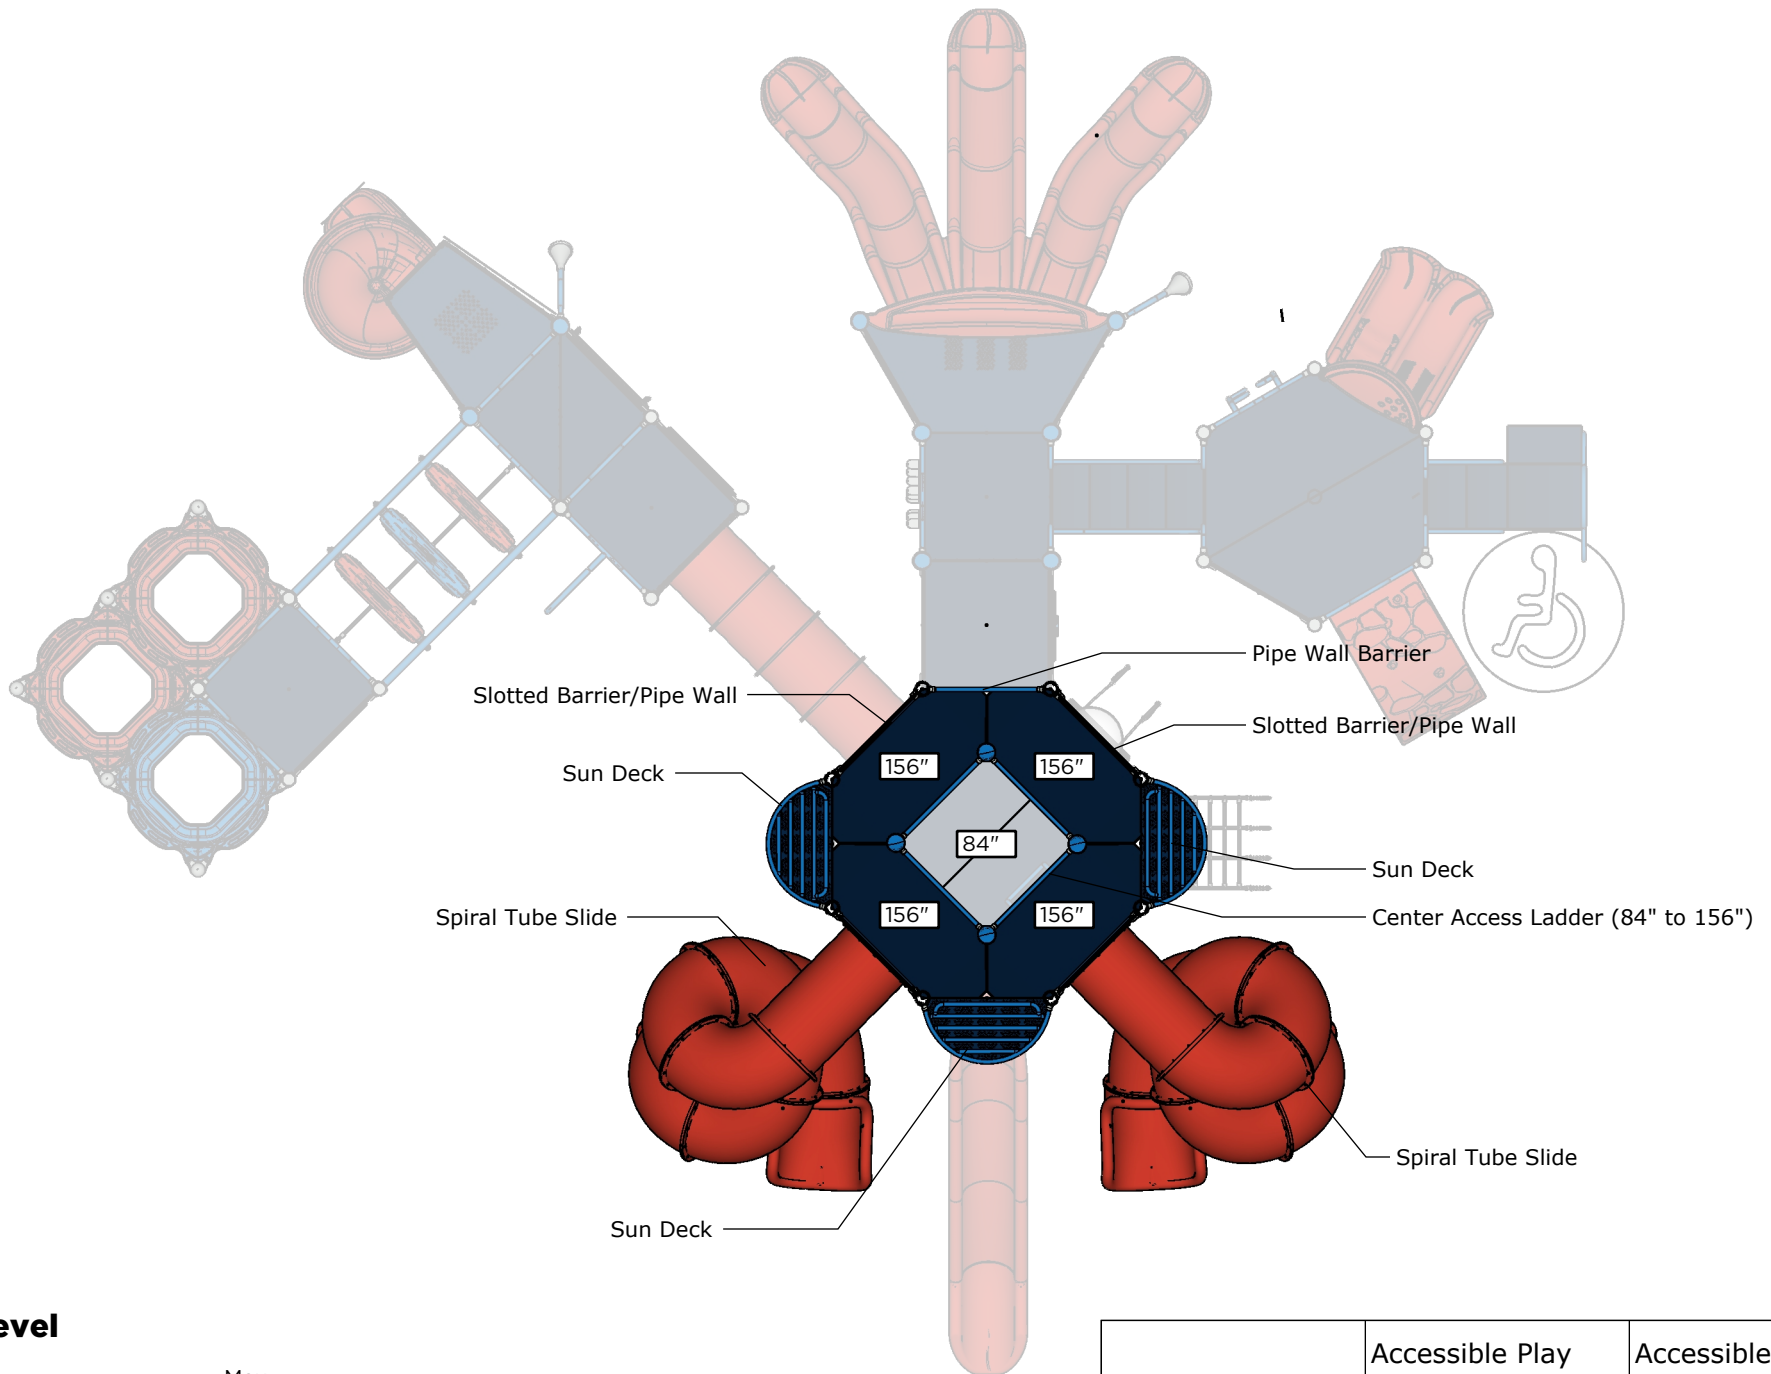

Tower Level

Ages	Capacity	Use Zone	Max Deck Height	Actual Size	Timber Count	Elevated Activities
5-12	115	62'x57'	13'	49'x43'	49	17

Scale: 1/6" = 1'



	Accessible Play Activities	Accessible Activity Types
Required	6	3
Provided	7	4




Structure: FXT-50003
Age: 5-12 Series: Towers

Access: Transfer Max Height: 13ft


Preliminary Concept Design

Conceptual Renderings Only. Subject to change without notice at SRP's Discretion


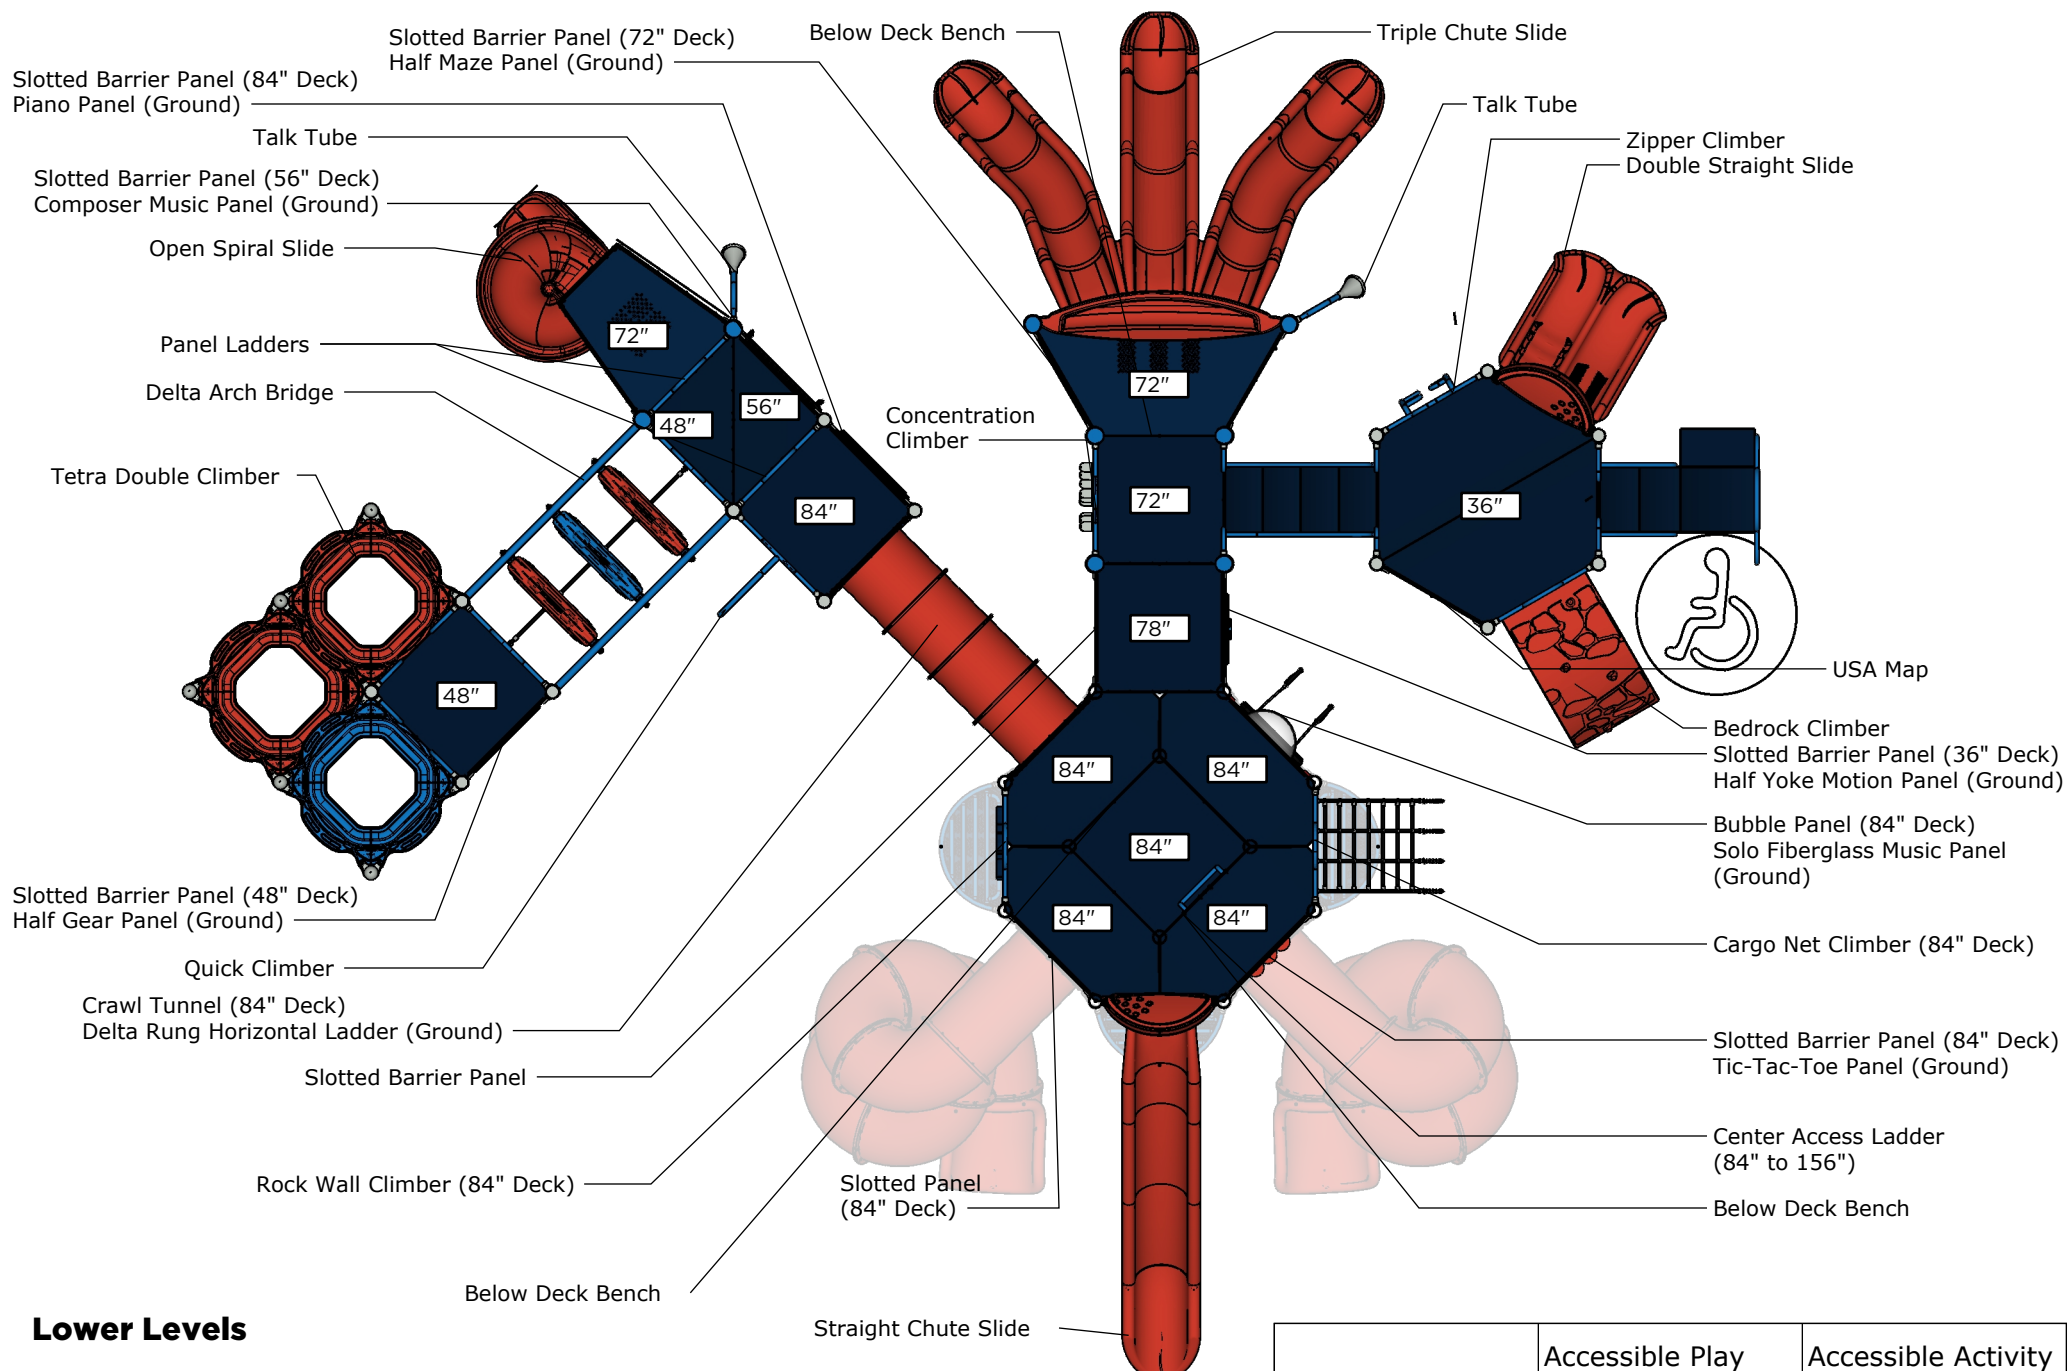


Lower Levels

Ages	Capacity	Use Zone	Max Deck Height	Actual Size	Timber Count	Elevated Activities
5-12	115	62'x57'	13'	49'x43'	49	17

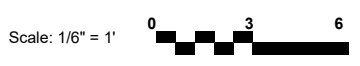

	Accessible Play Activities	Accessible Activity Types
Required	6	3
Provided	7	4

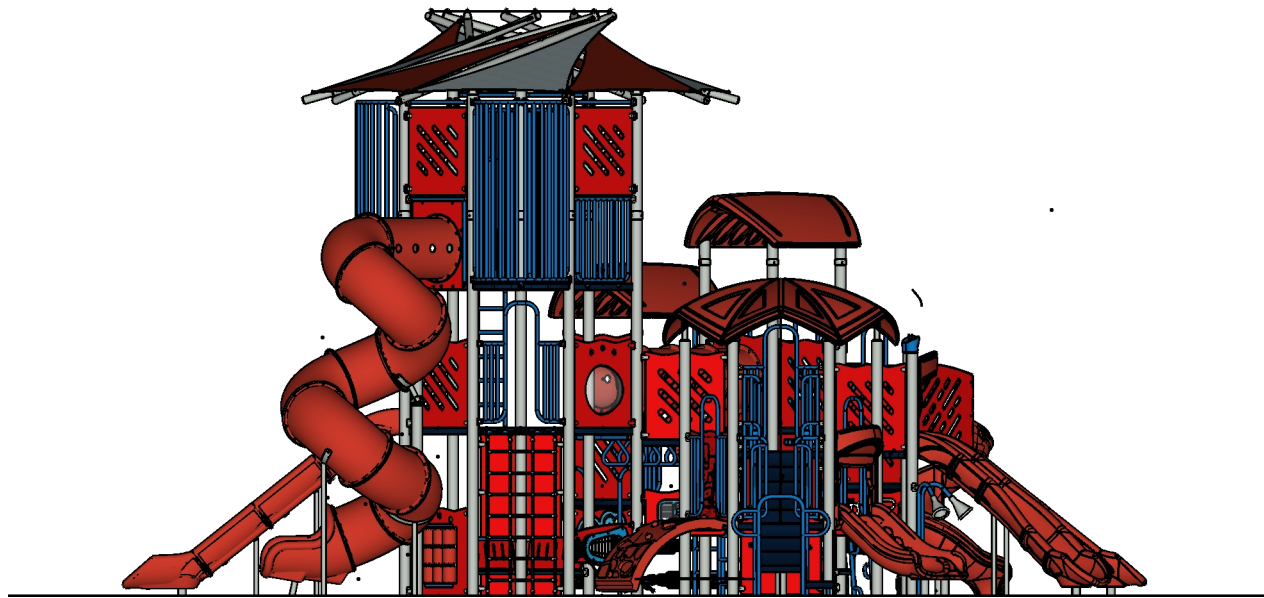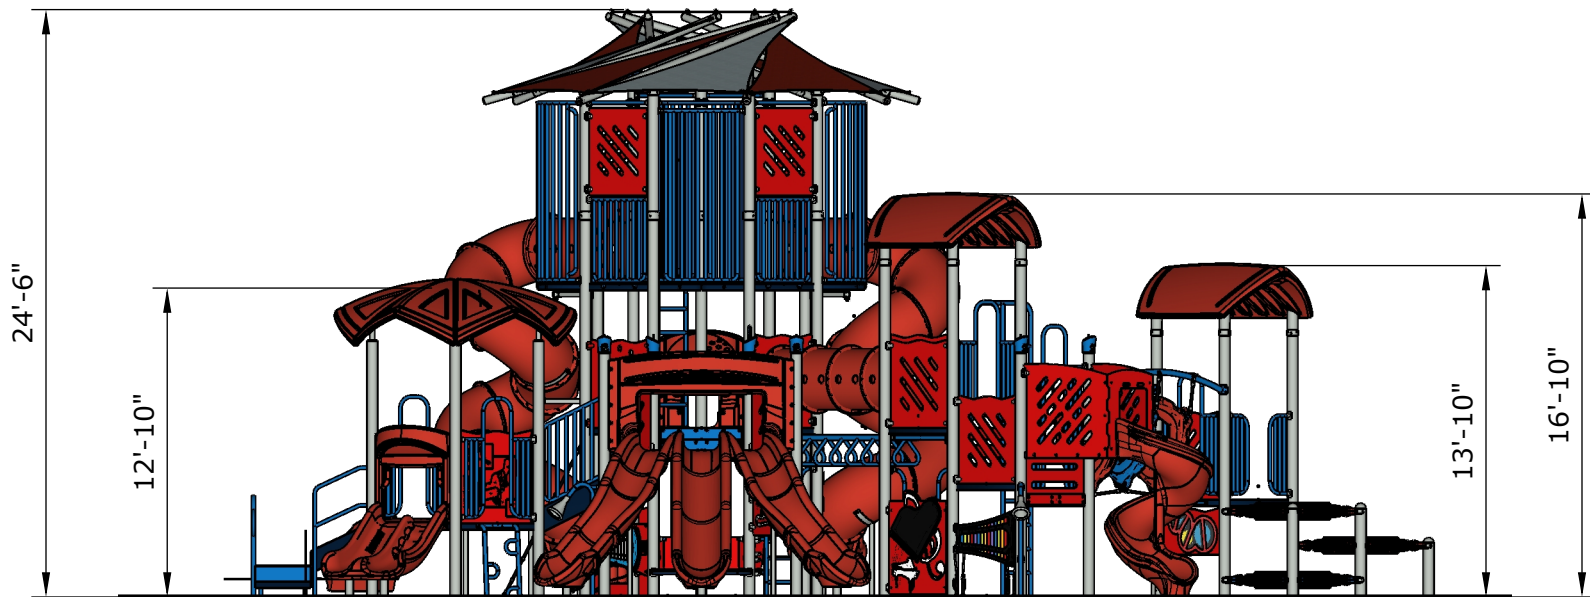

All Elevations from Finished Surfacing

Ages	Capacity	Use Zone	Max Deck Height	Actual Size	Timber Count	Elevated Activities
5-12	115	62'x57'	13'	49'x43'	49	17

Scale: 1/8" = 1'



	Accessible Play Activities	Accessible Activity Types
Required	6	3
Provided	7	4



Structure: FXT-50003

Age: 5-12

Series: Towers

Access: Transfer

Max Height: 13ft

Preliminary Concept Design

Conceptual Renderings Only. Subject to change without notice at SRP's Discretion

Partner

Superior[®]
RECREATIONAL PRODUCTS
A PLAYCORE Company

<https://srpplayground.com/>



srpplayground.com
866-795-7545