



Structure: FXT-50025

Preliminary Concept Design

Conceptual Renderings Only. Subject to change without notice at SRP's Discretion

10ft Hex Tower



Transfer



Steel



Age Group

Designer: E.Carter

Date: 05/31/23



Structure: FXT-50025

Age: 5-12

Series: Towers

Access: Transfer

Max Height: 10ft

Preliminary Concept Design

Conceptual Renderings Only. Subject to change without notice at SRP's Discretion



Structure: FXT-50025

Age: 5-12



Series: Towers

Access: Transfer

Max Height: 10ft


Preliminary Concept Design

Conceptual Renderings Only. Subject to change without notice at SRP's Discretion

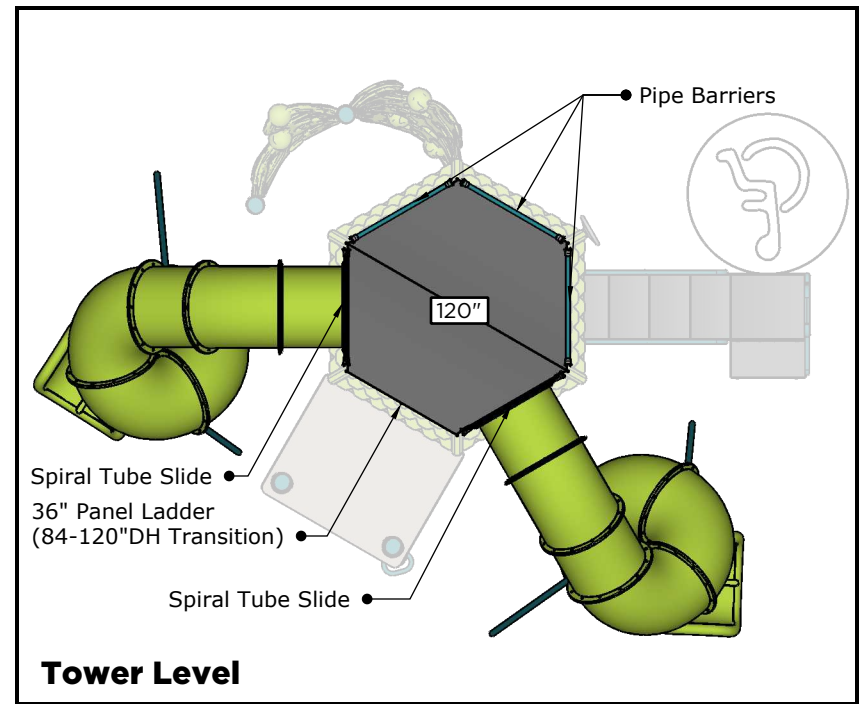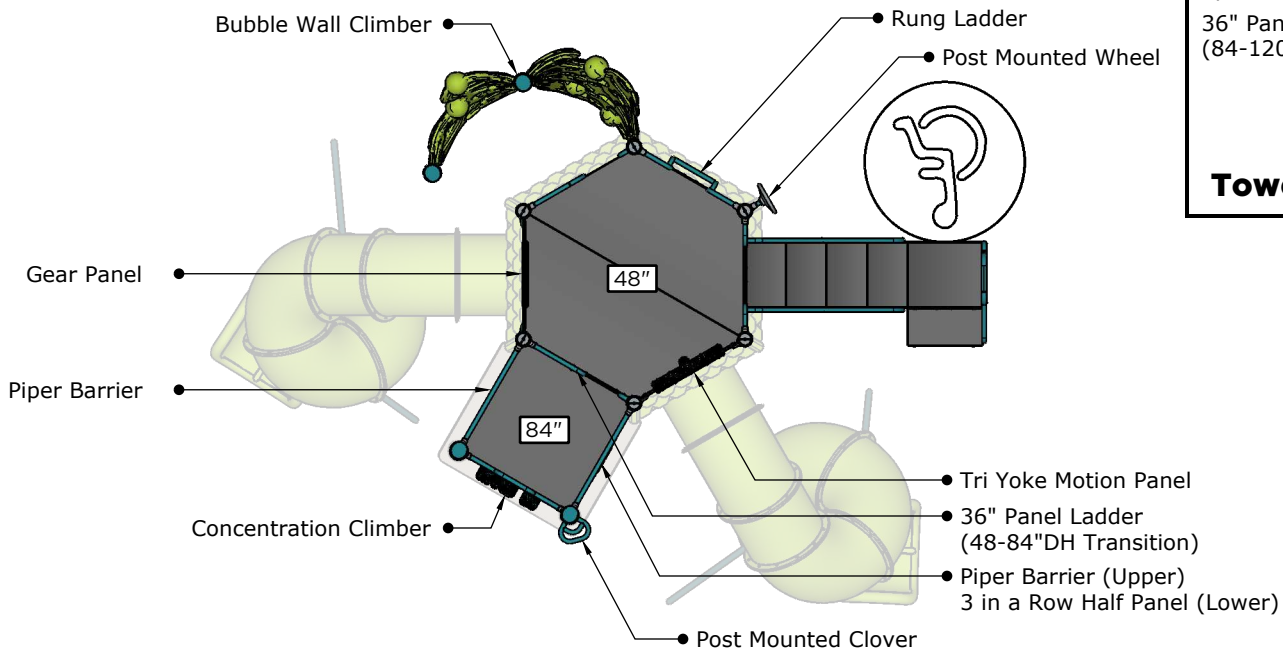

Ages	Capacity	Use Zone	Max Deck Height	Actual Size	Timber Count	Elevated Activities
5-12	62	37'x30'	10'	25'x18'	29	7

Scale: 1/6" = 1'

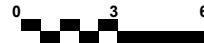

	Ground-Level Play Components on Accessible Route	Types of Ground Level Play Components on Accessible Route
Required	3	3
Provided	3	3



Structure: FXT-50025

Age: 5-12


Series: Towers

Access: Transfer

Max Height: 10ft

Preliminary Concept Design

Conceptual Renderings Only. Subject to change without notice at SRP's Discretion

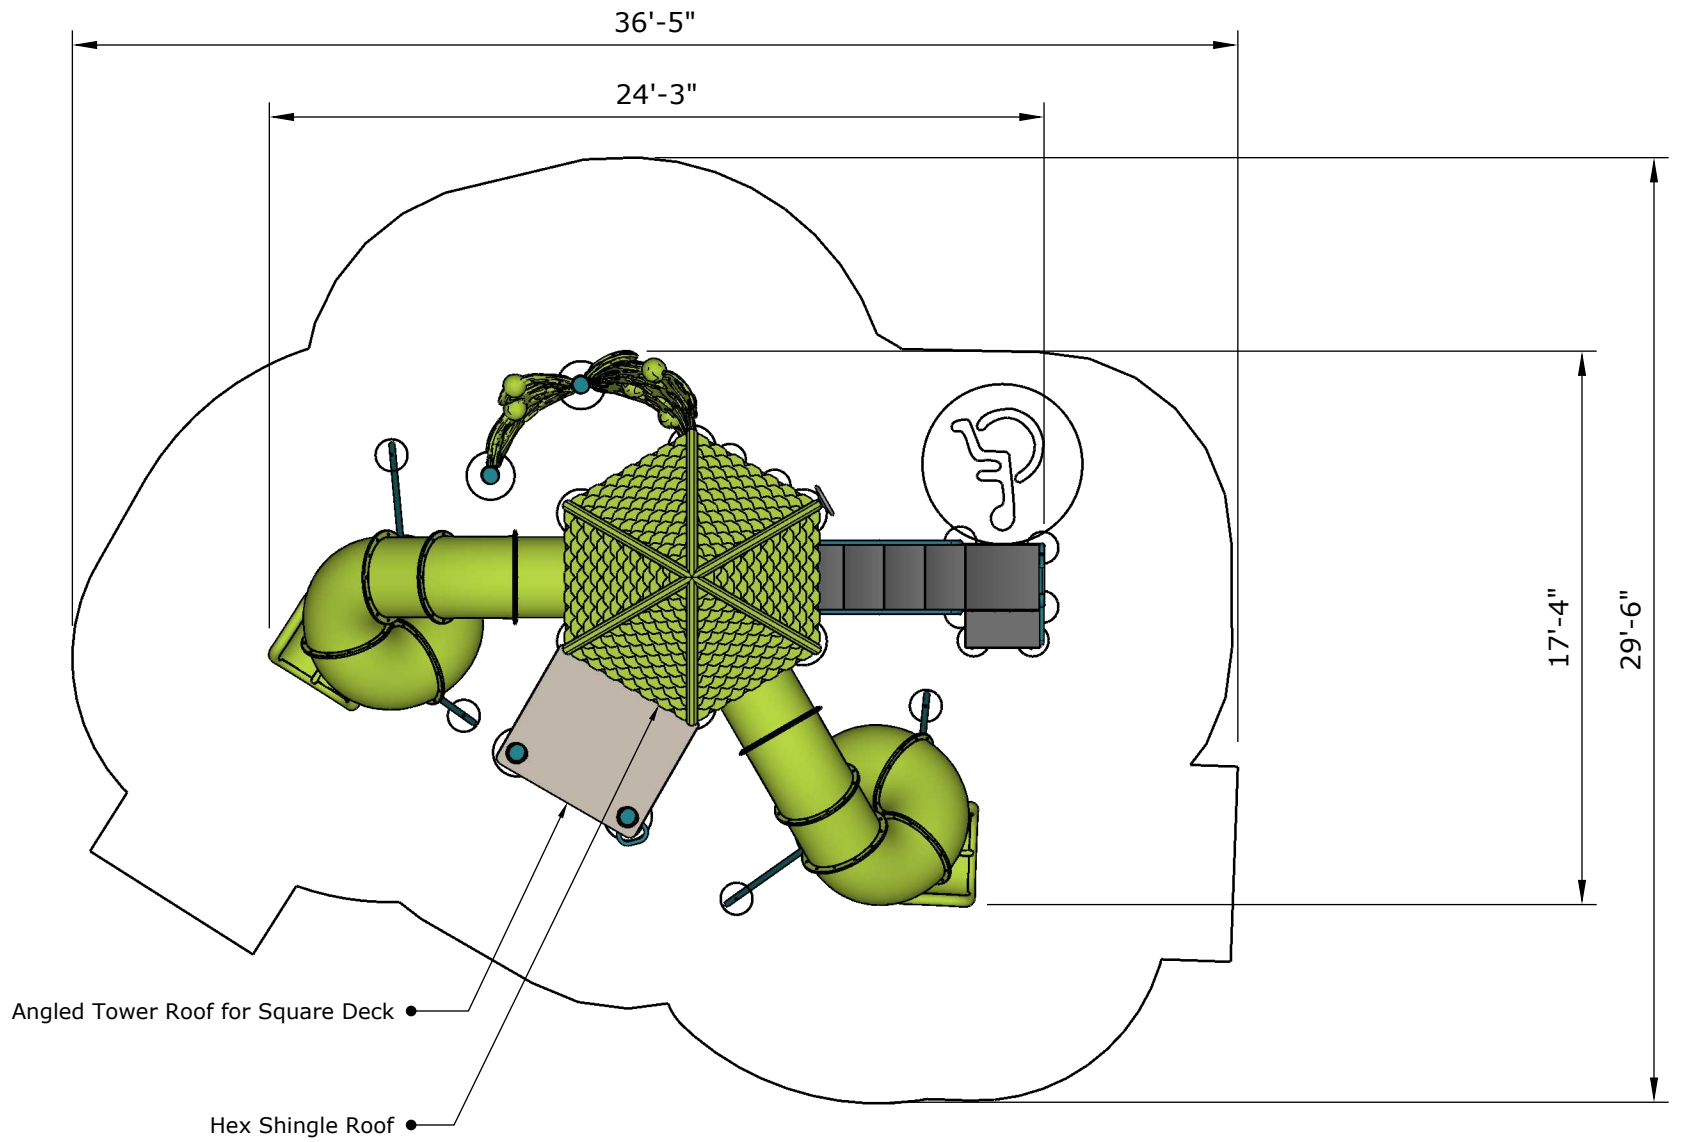

Ages	Capacity	Use Zone	Max Deck Height	Actual Size	Timber Count	Elevated Activities
5-12	62	37'x30'	10'	25'x18'	29	7

Scale: 1/6" = 1'



	Ground-Level Play Components on Accessible Route	Types of Ground Level Play Components on Accessible Route
Required	3	3
Provided	3	3



Structure: FXT-50025

Age: 5-12





Series: Towers

Access: Transfer

Max Height: 10ft

Preliminary Concept Design

Conceptual Renderings Only. Subject to change without notice at SRP's Discretion

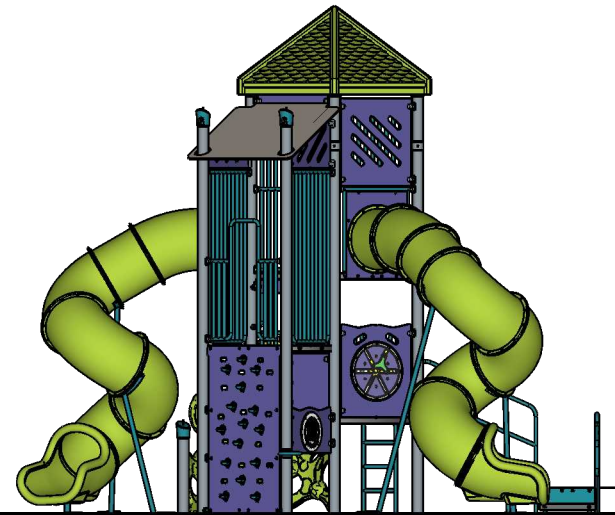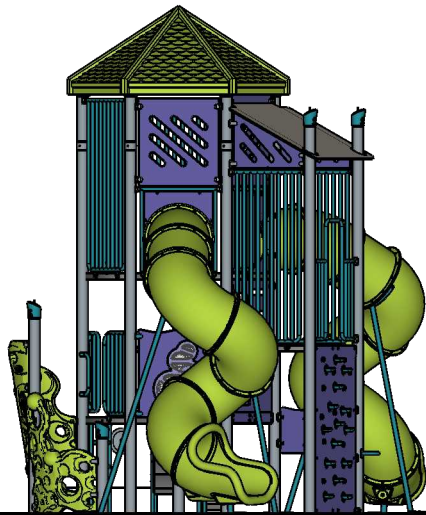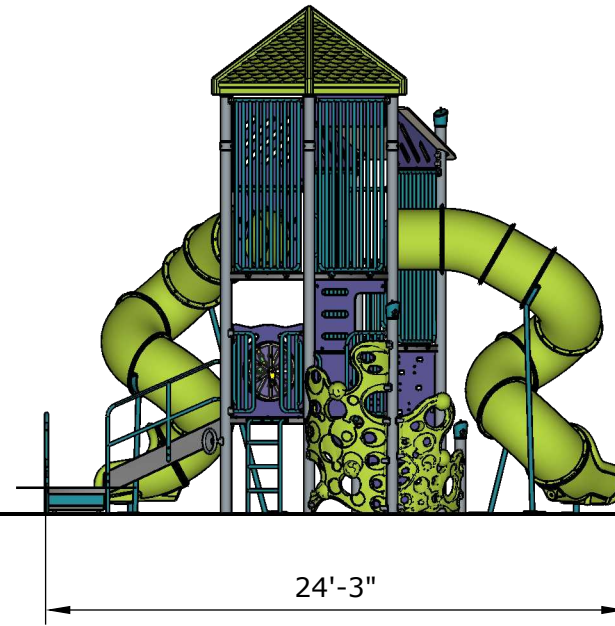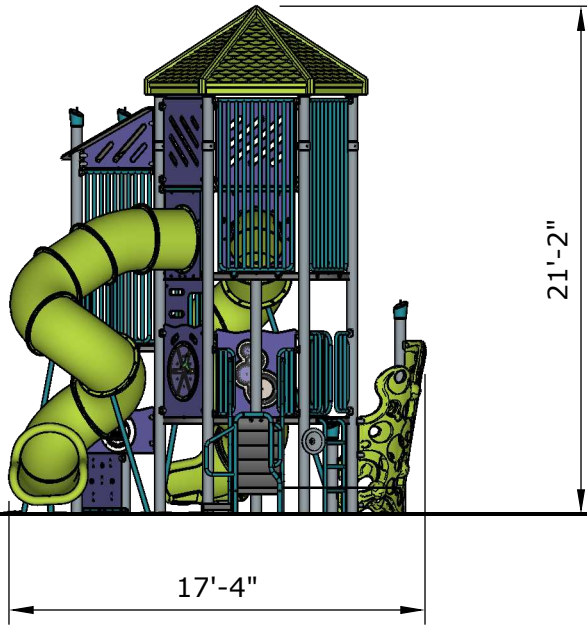

All Elevations from Finished Surfacing

Ages	Capacity	Use Zone	Max Deck Height	Actual Size	Timber Count	Elevated Activities
5-12	62	37'x30'	10'	25'x18'	29	7

Scale: 1/8" = 1'



	Ground-Level Play Components on Accessible Route	Types of Ground Level Play Components on Accessible Route
Required	3	3
Provided	3	3



Structure: FXT-50025
Age: 5-12 Series: Towers

Access: Transfer

Max Height: 10ft

Preliminary Concept Design

Conceptual Renderings Only. Subject to change without notice at SRP's Discretion

Partner

Superior[®]
RECREATIONAL PRODUCTS
A PLAYCORE Company

<https://srpplayground.com/>



srpplayground.com
866-795-7545