

REFERENCE NUMBER

PS3-72441

3.5" STEEL STRUCTURE DESIGN

EQUIPMENT SIZE
22'X26'

USE ZONE
34'X38'

AGE GROUP
2-5

SURFACE AREA
980 S.F.

USER CAPACITY
51

4' TIMBER COUNT
34

FALL HEIGHT

4 FT.

ADA ACCESSIBILITY

ELEVATED
PLAY ACTIVITIES

11

	GROUND LEVEL ACCESSIBLE PLAY ACTIVITIES	GROUND LEVEL ACCESSIBLE ACTIVITY TYPES
REQUIRED	4	4
PROVIDED	4	4

THIS STRUCTURE MEETS OR EXCEEDS CPSC #325 AND ASTM F1487 UNLESS OTHERWISE NOTED.

DATE

10/9/2023

SCALE

3/16" = 1'-0"

DRAWN/SAVED BY

AH / ANA.HOWARD


SHEET

1 OF 3

PAGE

PLAN_VIEW

WE RECOMMEND THIS PLAN BE PRINTED ON 11" x 17" PAPER

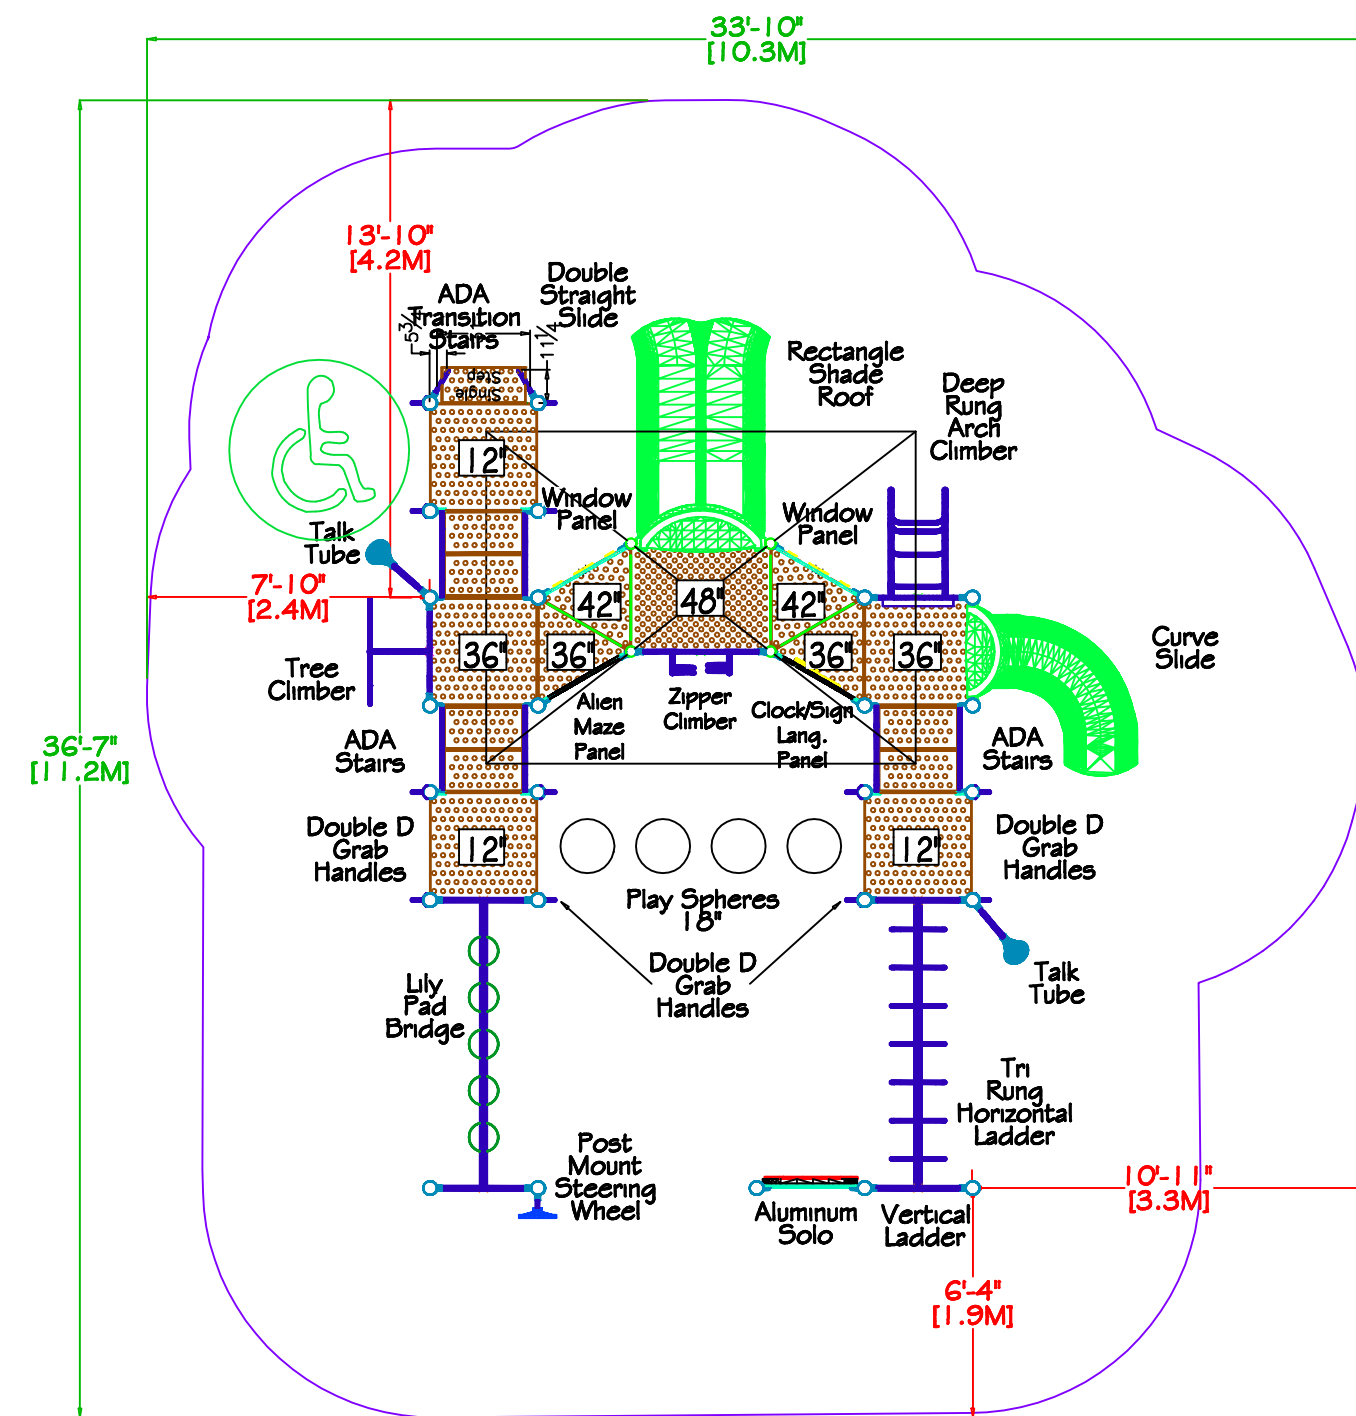

Note: Horizontal ladders are recommended for ages 4 and up only

PLAYGROUND SUPERVISION IS REQUIRED.

THIS DESIGN IS THE PROPERTY OF SUPERIOR RECREATIONAL PRODUCTS AND MAY NOT BE REPRODUCED OR USED IN ANY MANNER WITHOUT THE EXPRESSED WRITTEN CONSENT OF SUPERIOR RECREATIONAL PRODUCTS.

