

REFERENCE NUMBER
PS5-72617

5" STEEL STRUCTURE DESIGN

EQUIPMENT SIZE 39' X 18"	USE ZONE 51' X 30'
AGE GROUP 5-12	SURFACE AREA 1080 S.F.

USER CAPACITY 20-25	4' TIMBER COUNT 40 BORDERS
------------------------	-------------------------------

FALL HEIGHT
7'

ADA ACCESSIBILITY

ELEVATED
PLAY ACTIVITIES
NA

	GROUND LEVEL ACCESSIBLE PLAY ACTIVITIES	GROUND LEVEL ACCESSIBLE ACTIVITY TYPES
REQUIRED	NA	NA
PROVIDED	NA	NA

THIS STRUCTURE MEETS OR EXCEEDS CPSC #325 AND ASTM F1487 UNLESS OTHERWISE NOTED.

DATE 2-8-24	DRAWN/SAVED BY WSB / WILLOW.BRANSCUM
----------------	--


SCALE 1/4" = 1'-0"	SHEET 1 OF 3
-----------------------	-----------------

PAGE
PLAN_VIEW

WE RECOMMEND THIS PLAN BE PRINTED ON 11" x 17" PAPER

PLAYGROUND SUPERVISION IS REQUIRED.

THIS DESIGN IS THE PROPERTY OF SUPERIOR RECREATIONAL PRODUCTS AND MAY NOT BE REPRODUCED OR USED IN ANY MANNER WITHOUT THE EXPRESSED WRITTEN CONSENT OF SUPERIOR RECREATIONAL PRODUCTS.

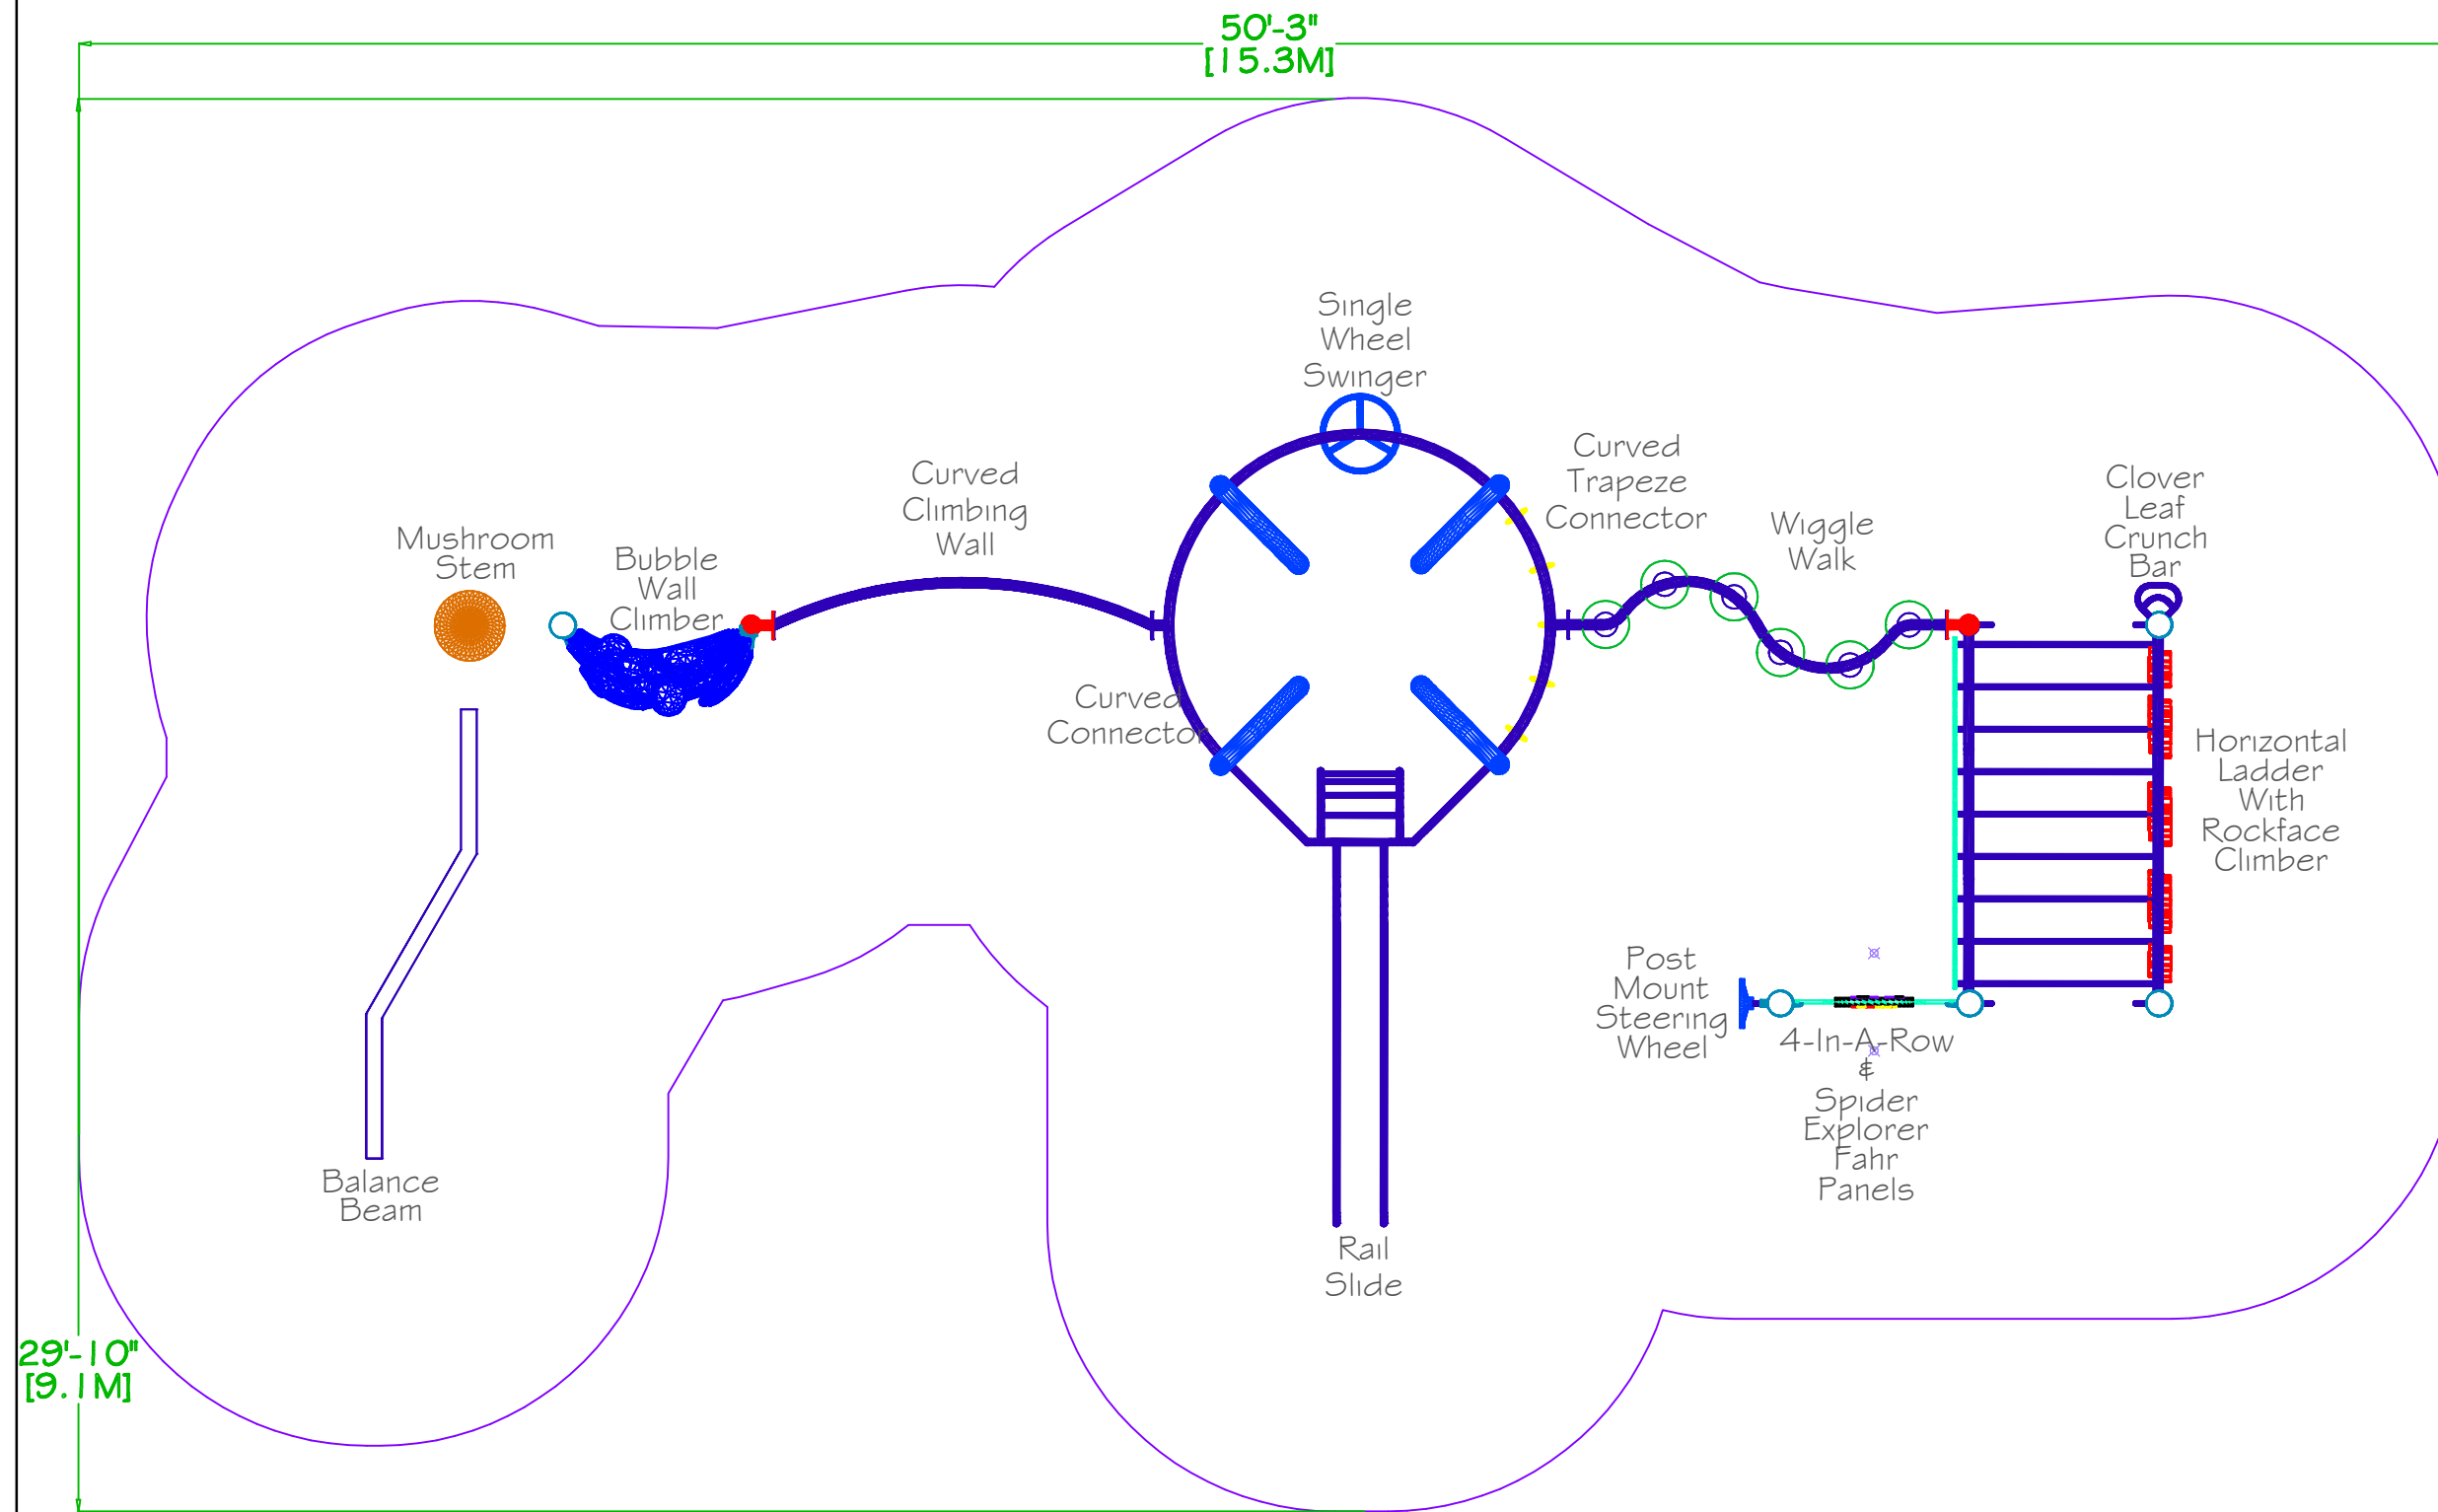

29'-10"
[9.1M]

50'-3"
[15.3M]