



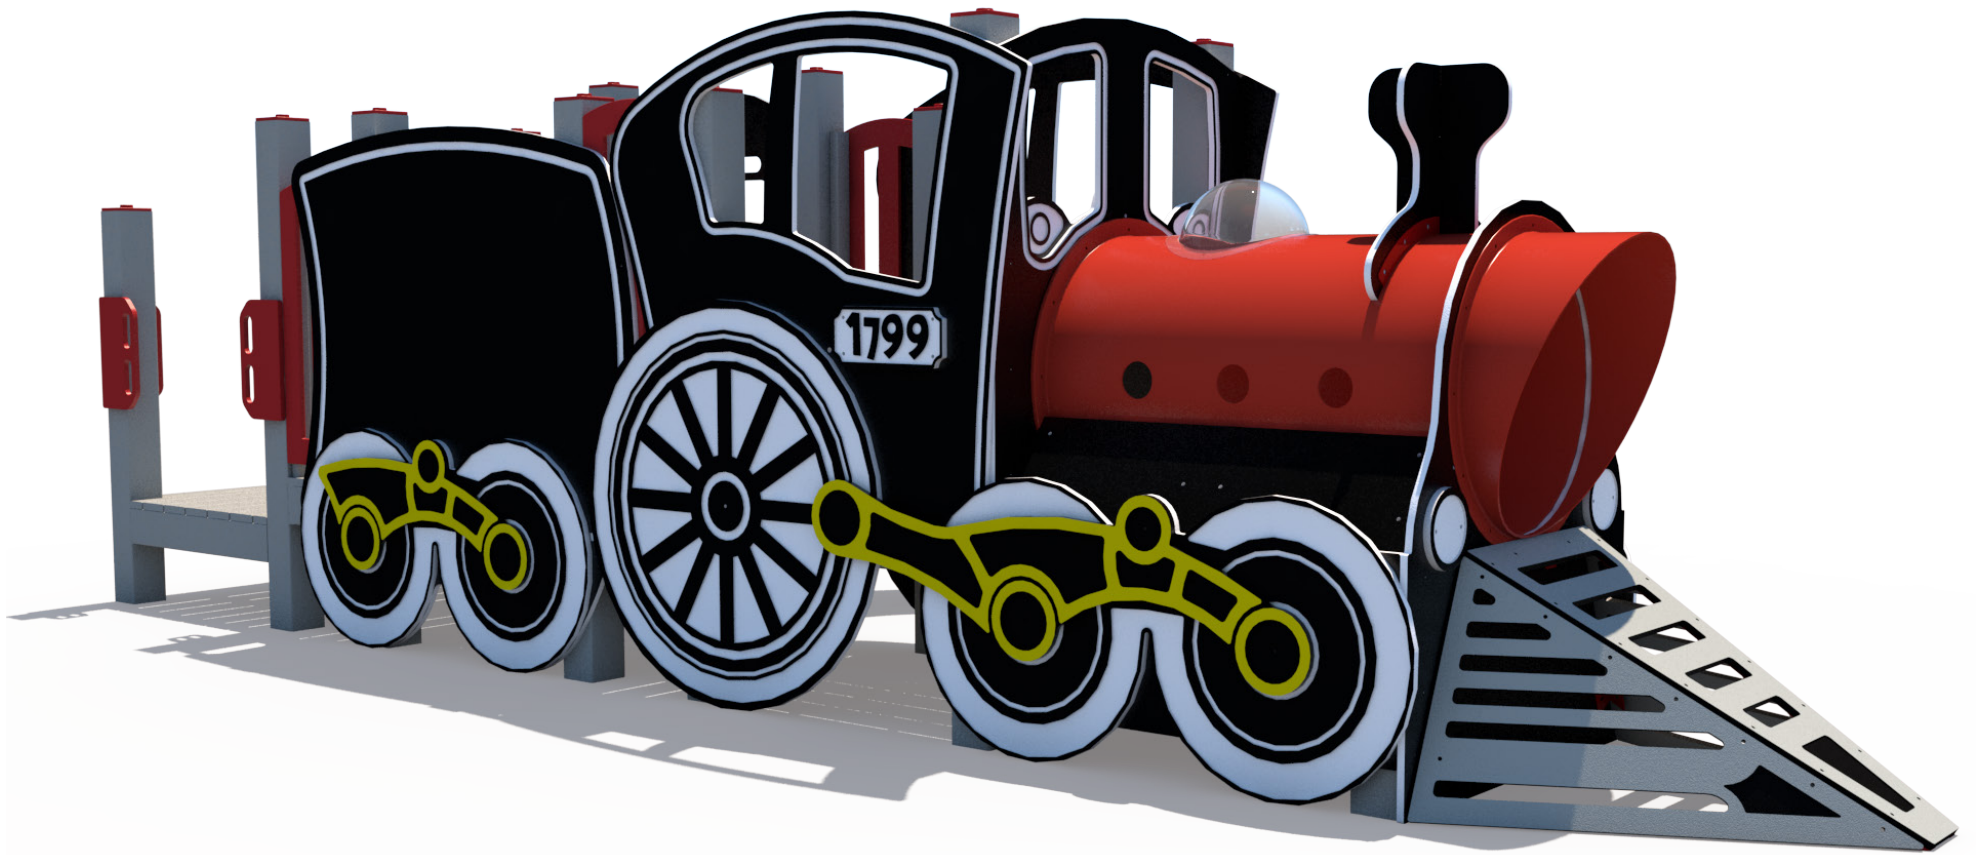



Structure: R3FX-30002-R1
Theme: Steam Train


Preliminary Concept Design
Designer: N.Guice Date: 01/20/21

Conceptual Renderings Only. Subject to change without notice at SRP's Discretion



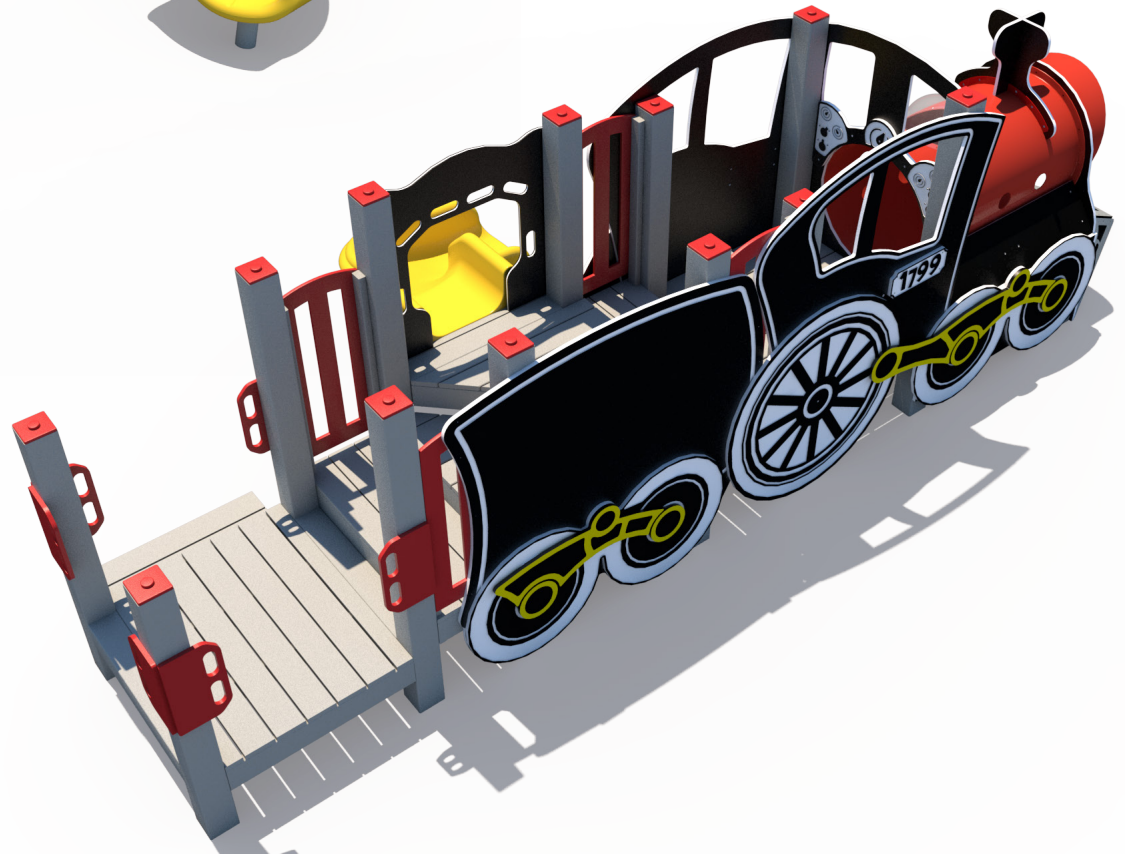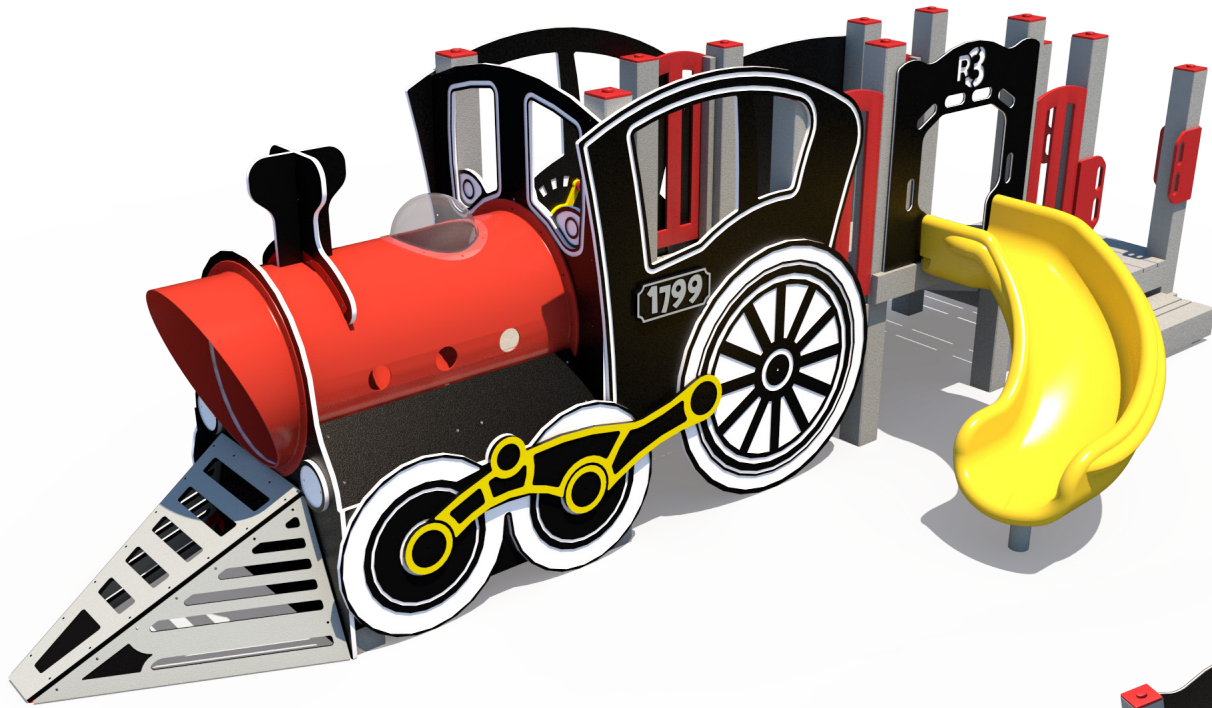


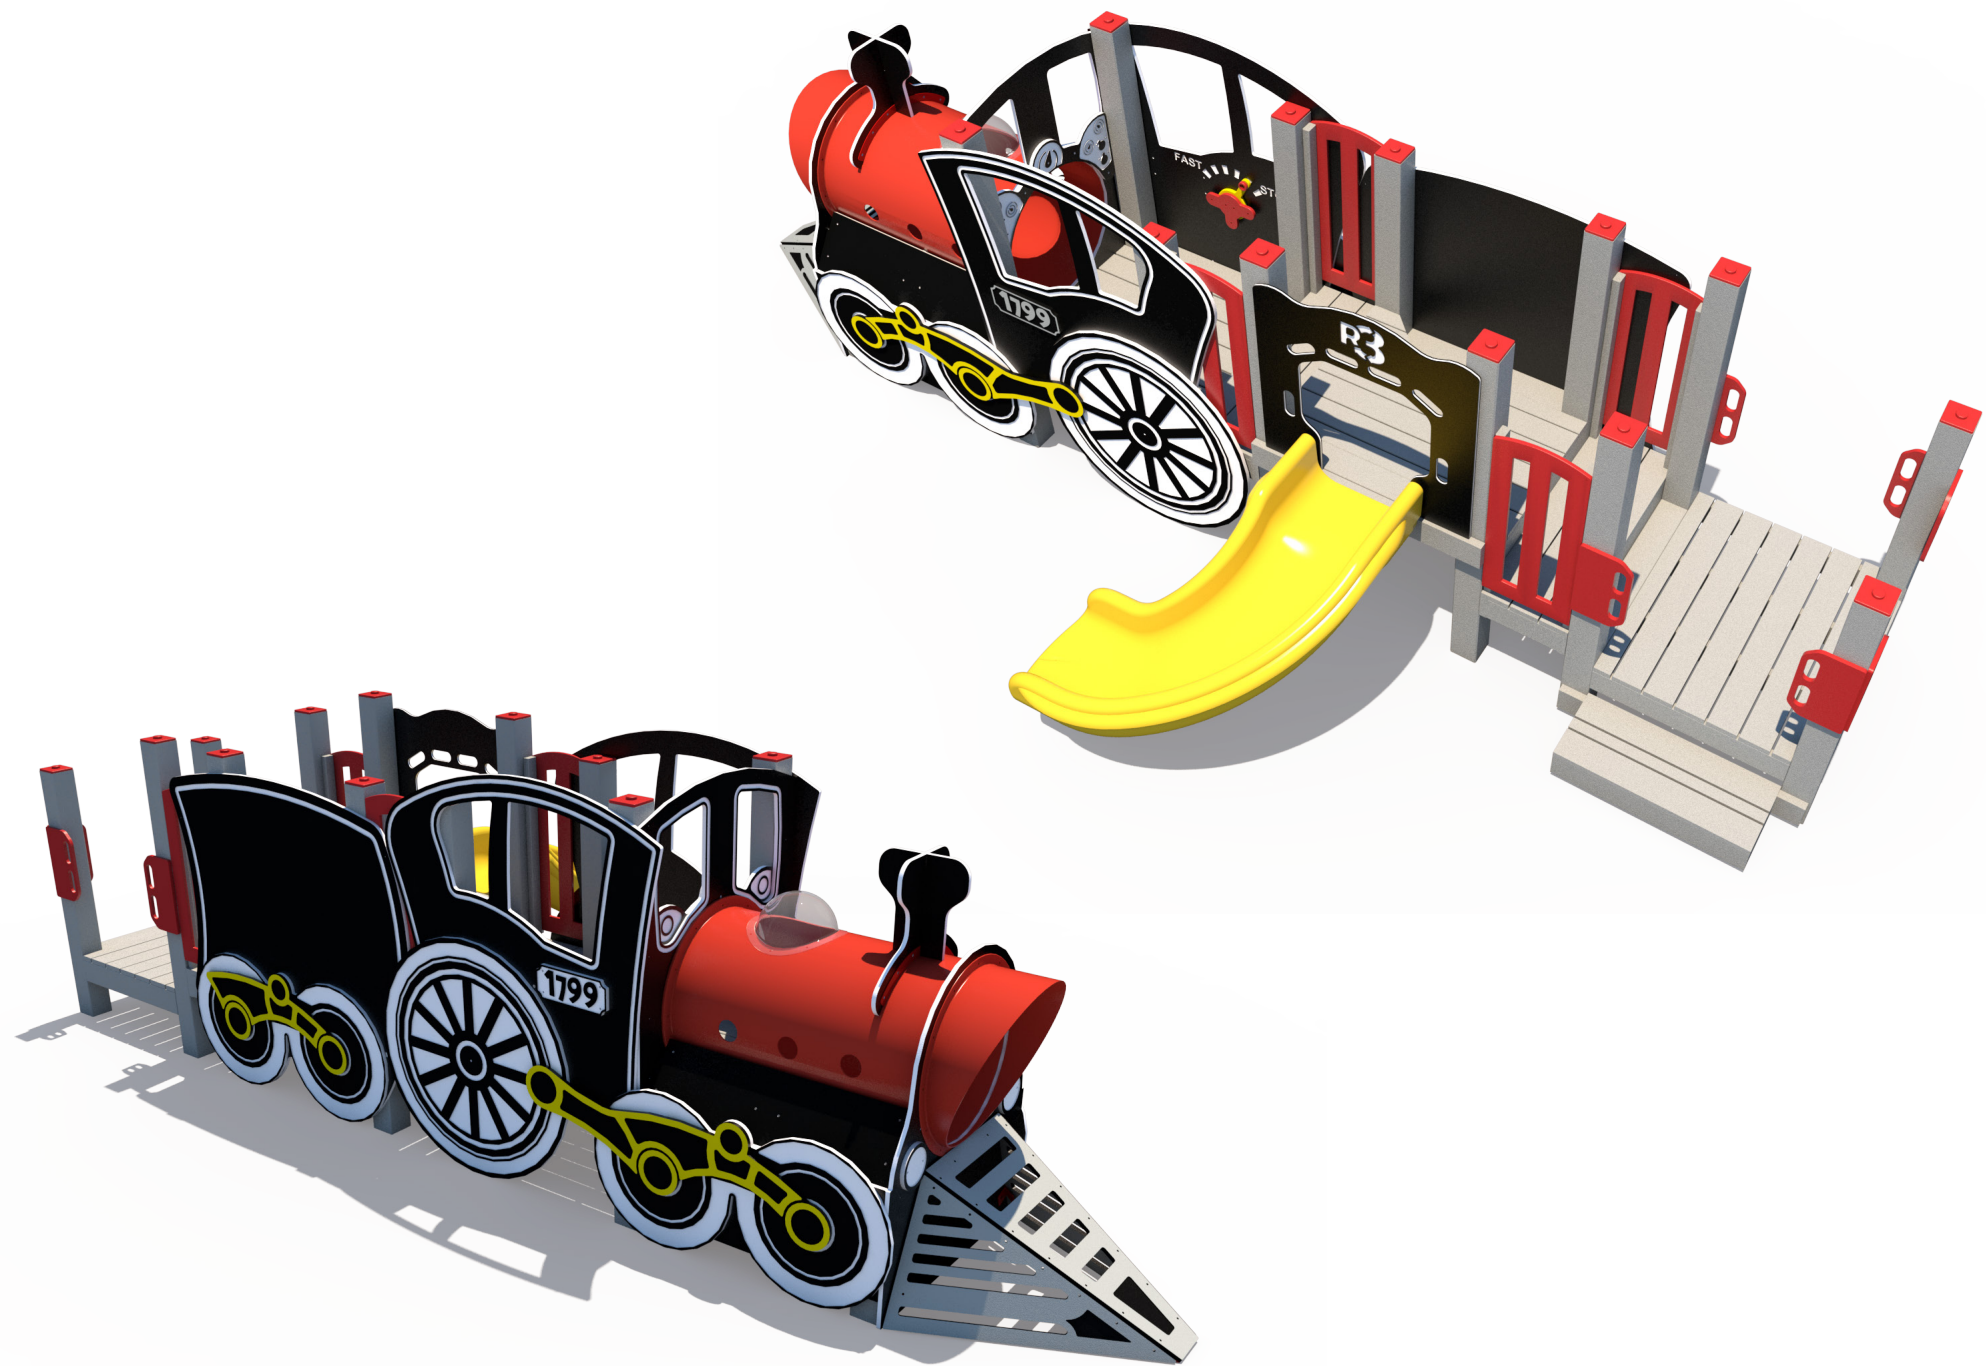

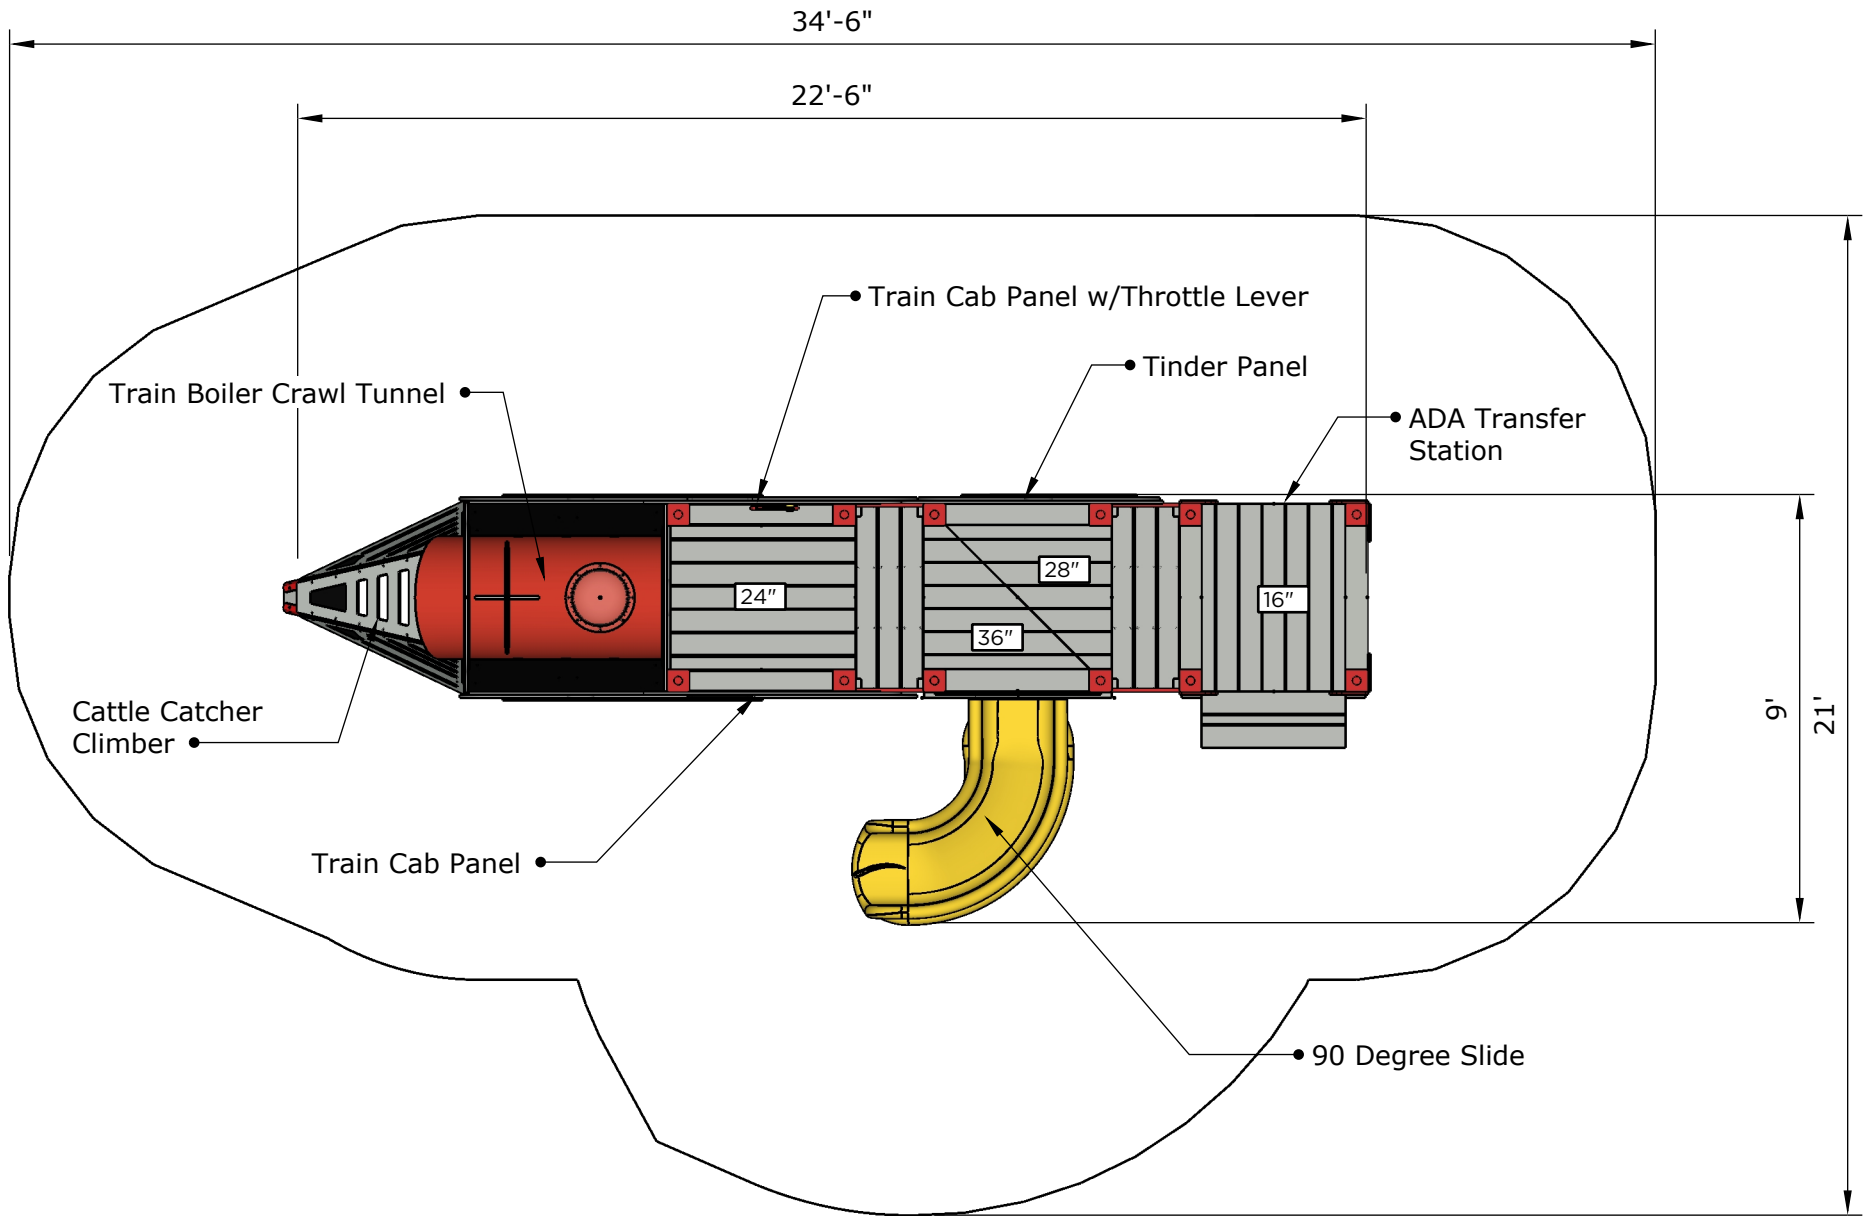

Ages	Capacity	Use Zone	Fall Height	Actual Size	Timber Count	Elevated Activities
2-5	41	35'x21'	3'	23'x9'	23	3

Scale: 1/4" = 1'

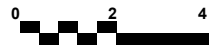





	Ground Level Accessible Play Activities	Ground Level Accessible Activity Types
Required	1	1
Provided	0	0



Structure: R3FX-30002-R1
 Age: 2-12 / Series: Recycled/ Theme: Steam Train

Preliminary Concept Design

Conceptual Renderings Only. Subject to change without notice at SRP's Discretion

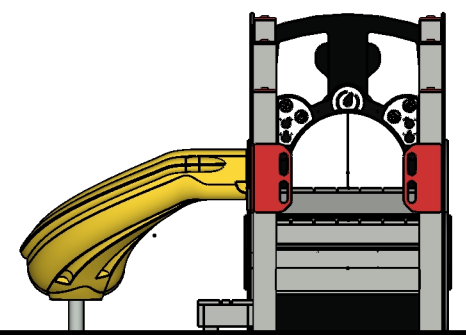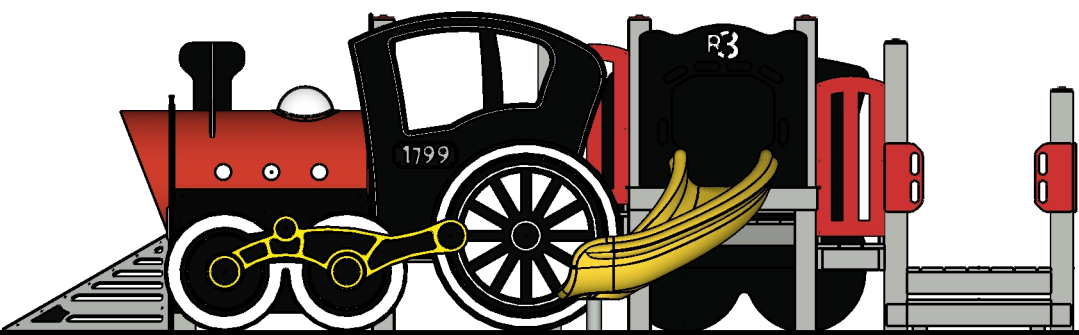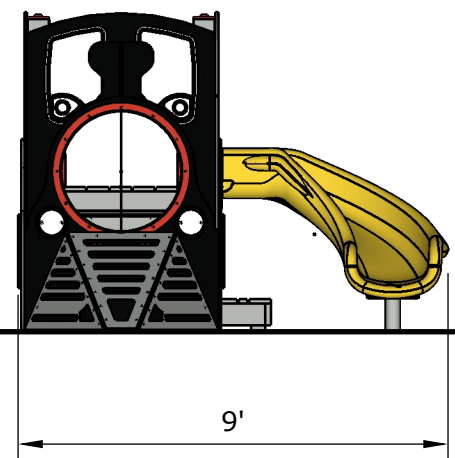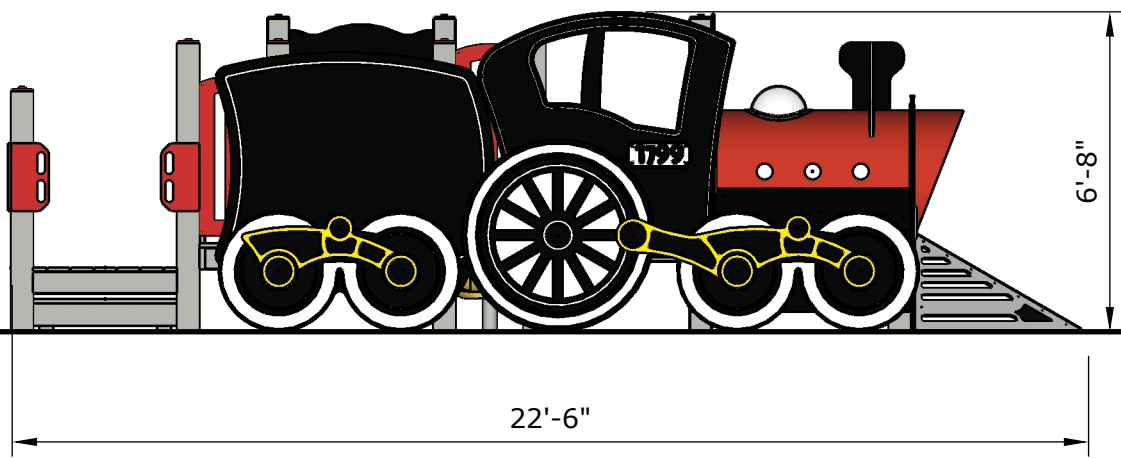

Ages	Capacity	Use Zone	Fall Height	Actual Size	Timber Count	Elevated Activities
2-5	41	35'x21'	3'	23'x9'	23	3



Structure: R3FX-30002-R1
 Age: 2-12 / Series: Recycled/ Theme: Steam Train

Preliminary Concept Design

Conceptual Renderings Only. Subject to change without notice at SRP's Discretion

SRP **FX**

 **SUPERIOR**
RECREATIONAL PRODUCTS

A **PLAYCORE** Company

superiorecreation.com • sales@siibrands.com • 800.327.8774