



Structure: R3FX-30035-R1
Theme: Noah's Ark

Preliminary Concept Design
Designer: N.Guice Date: 2/25/2020

Conceptual Renderings Only. Subject to change without notice at SRP's Discretion



Structure: R3FX-30035-R1
Age: 2-5/ Series: Recycled / Theme: Noah's Ark

Preliminary Concept Design

Conceptual Renderings Only. Subject to change without notice at SRP's Discretion






Structure: R3FX-30035-R1
Age: 2-5/ Series: Recycled / Theme: Noah's Ark

Preliminary Concept Design

Conceptual Renderings Only. Subject to change without notice at SRP's Discretion






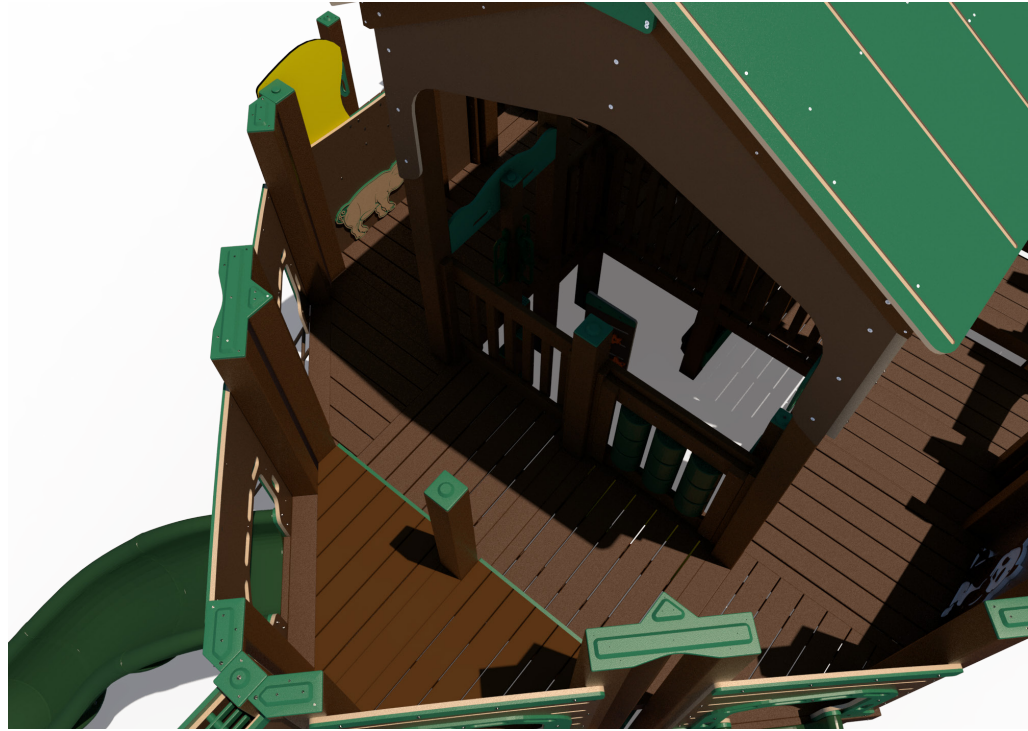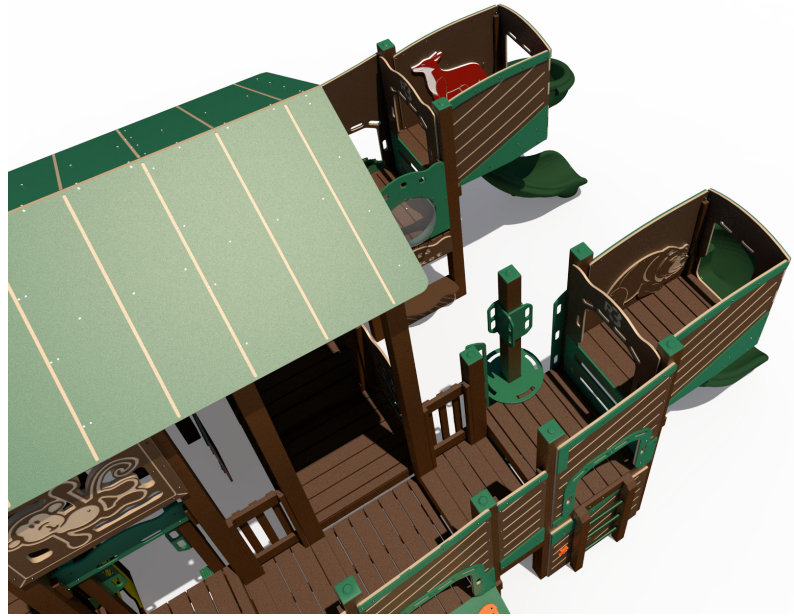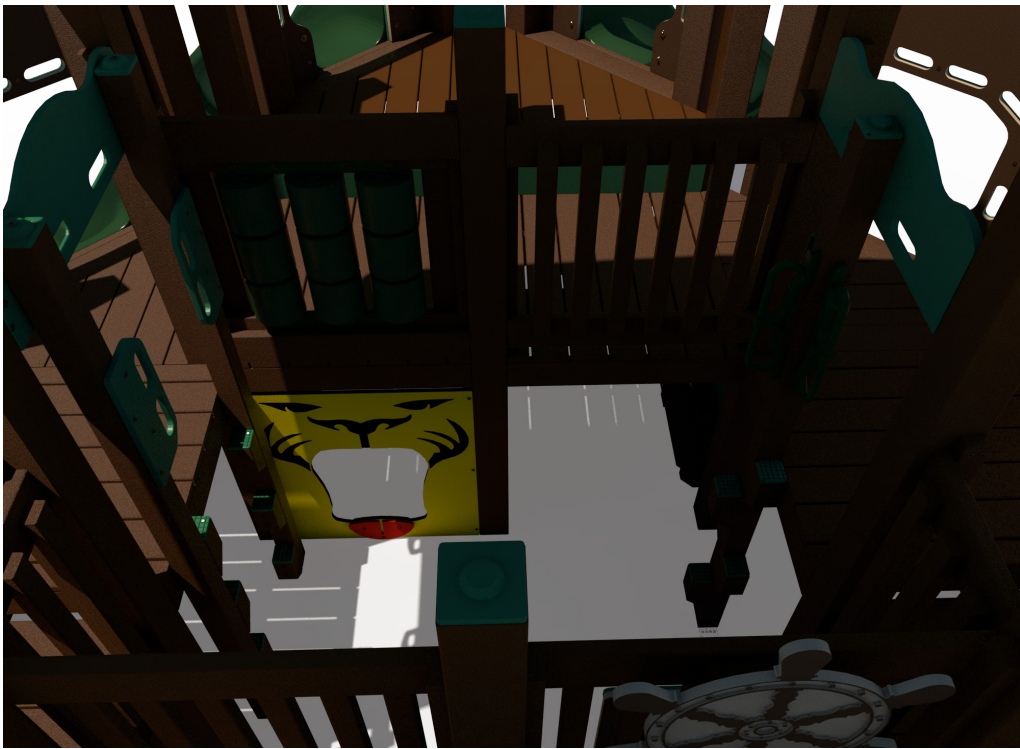

Structure: R3FX-30035-R1
Age: 2-5/ Series: Recycled / Theme: Noah's Ark

Preliminary Concept Design

Conceptual Renderings Only. Subject to change without notice at SRP's Discretion

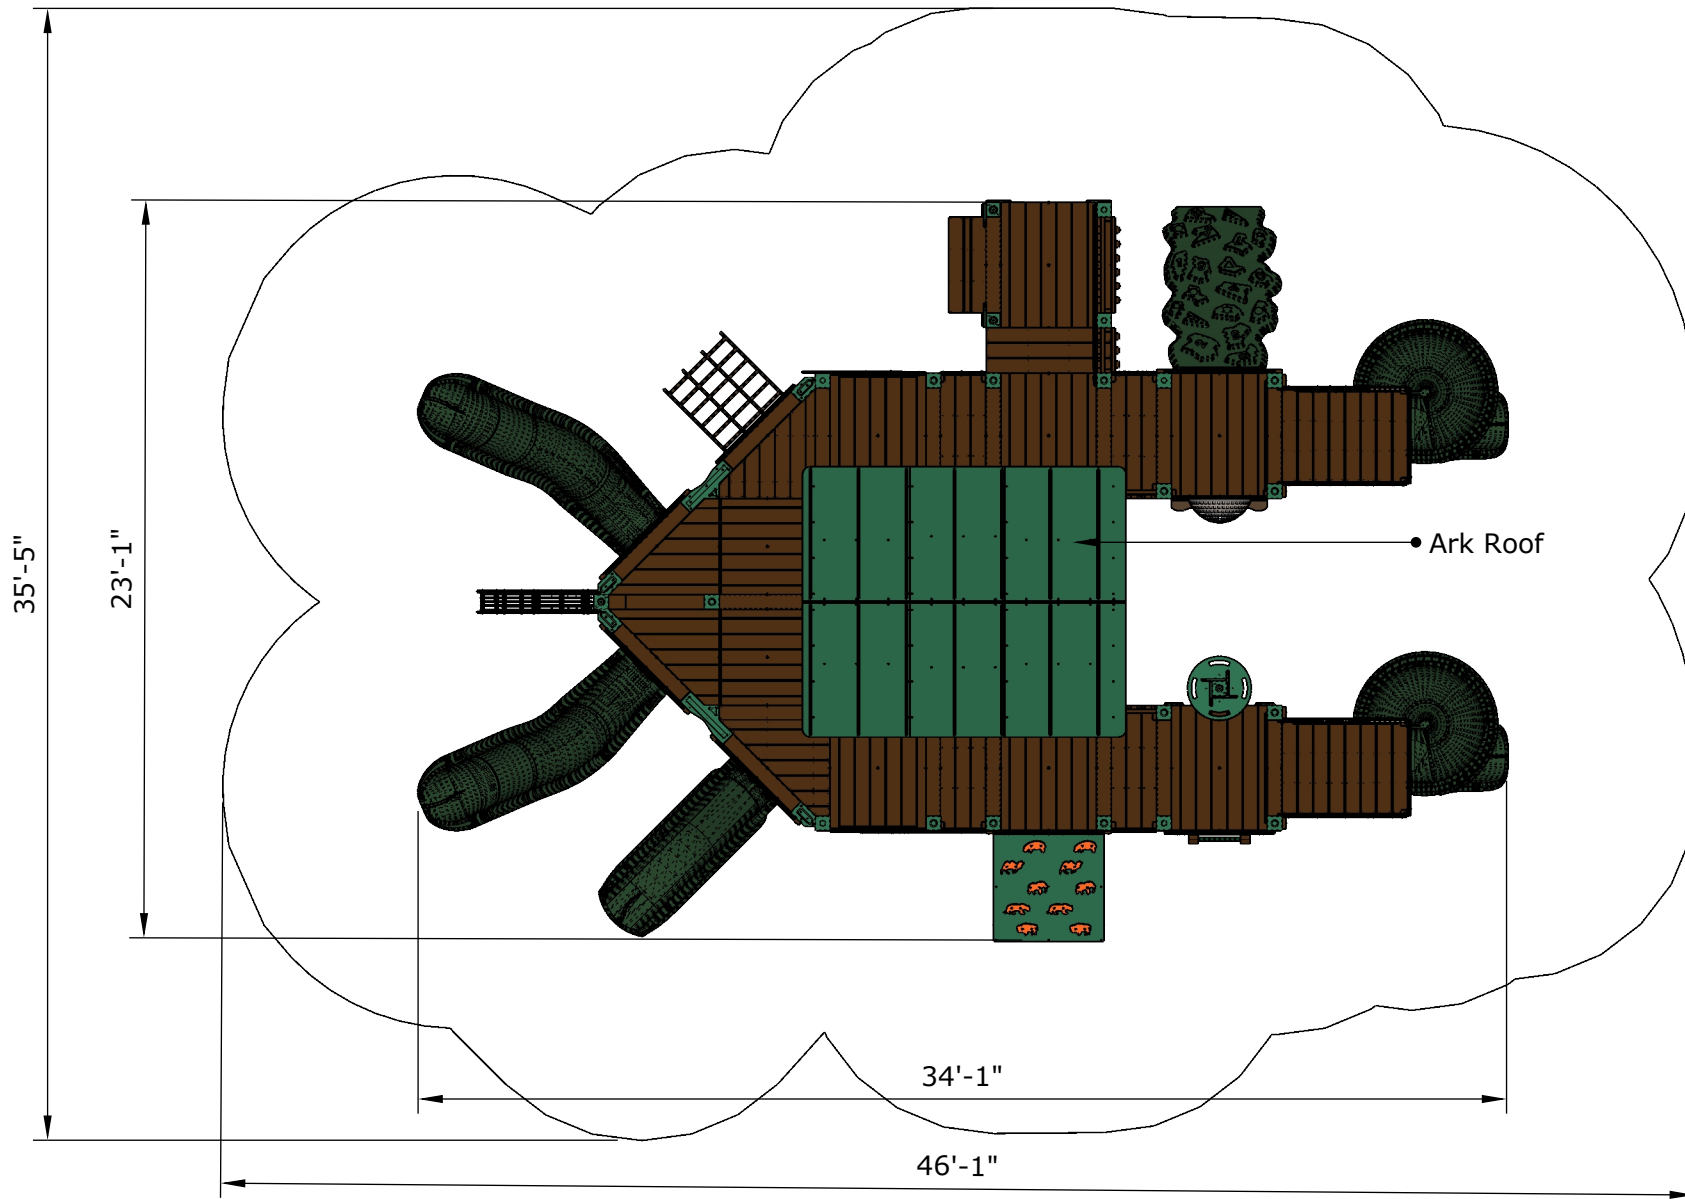

Ages	Capacity	Use Zone	Fall Height	Actual Size	Timber Count	Elevated Activities
2-5	129	47'x36'	72	35'x24'	37	18


	Ground Level Accessible Play Activities	Ground Level Accessible Activity Types
Required	6	3
Provided	6	3



Structure: R3FX-30035-R1
 Age: 2-5/ Series: Recycled / Theme: Noah's Ark



Preliminary Concept Design

Conceptual Renderings Only. Subject to change without notice at SRP's Discretion

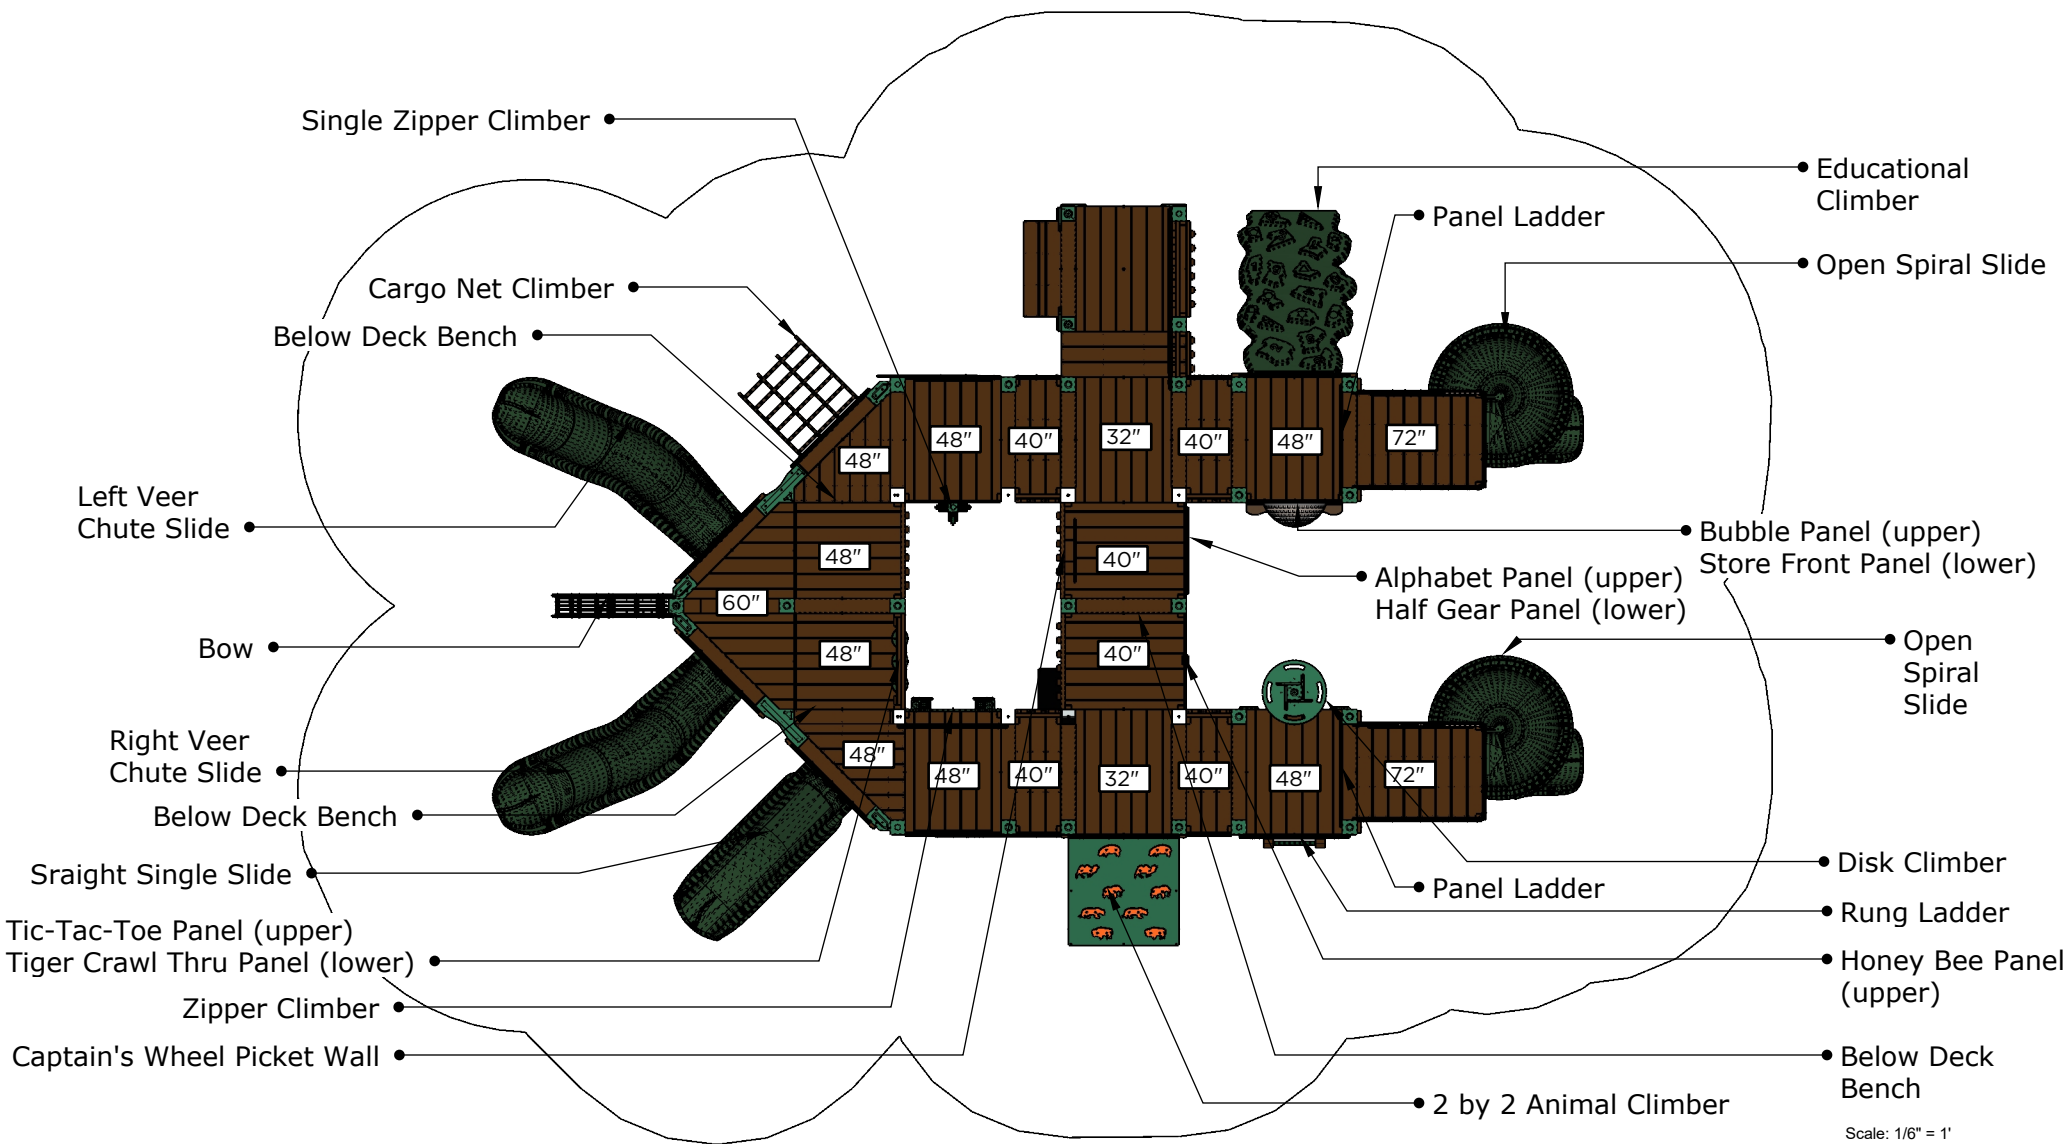


Ages	Capacity	Use Zone	Fall Height	Actual Size	Timber Count	Elevated Activities
2-5	129	47'x36'	72	35'x24'	37	18

	Ground Level Accessible Play Activities	Ground Level Accessible Activity Types
Required	6	3
Provided	6	3

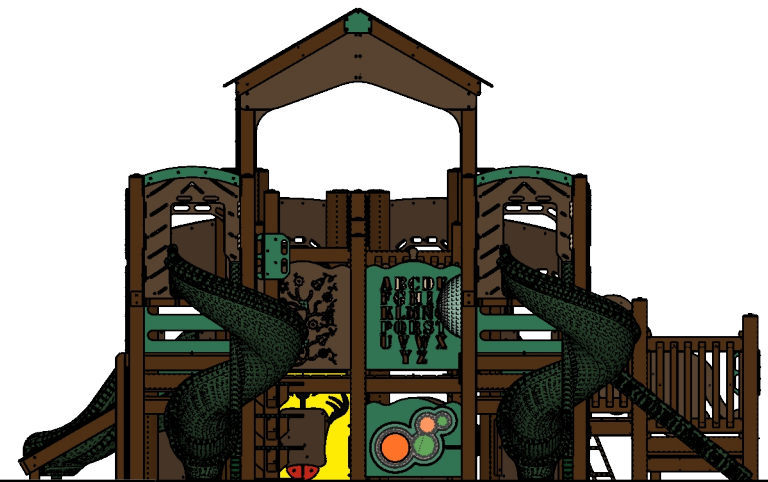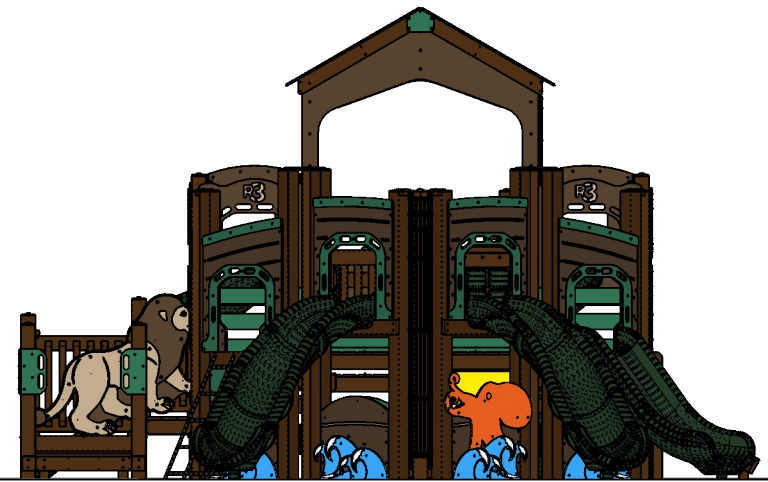

Ages	Capacity	Use Zone	Fall Height	Actual Size	Timber Count	Elevated Activities
2-5	129	47'x36'	72	35'x24'	37	18

Scale: 1/6" = 1'

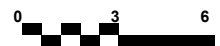

Structure: R3FX-30035-R1
 Age: 2-5/ Series: Recycled / Theme: Noah's Ark

Preliminary Concept Design

Conceptual Renderings Only. Subject to change without notice at SRP's Discretion

SRP **FX**

 **SUPERIOR**
RECREATIONAL PRODUCTS

A **PLAYCORE** Company

superiorecreation.com • sales@siibrands.com • 800.327.8774