



Structure: R3FX-30157-R1-EagleLanding
Theme: Cottages

As Engineered Design
Designer: N.Guice **Date: 02/09/2021**

Conceptual Renderings Only. Subject to change without notice at SRP's Discretion





Structure: R3FX-30157-R1-EagleLanding
Age: 2 - 12 / Series: Recycled / Theme: Cottage

As Engineered Design

Conceptual Renderings Only. Subject to change without notice at SRP's Discretion



Structure: R3FX-30157-R1-EagleLanding
Age: 2 - 12 / Series: Recycled / Theme: Cottage

As Engineered Design


Conceptual Renderings Only. Subject to change without notice at SRP's Discretion



Structure: R3FX-30157-R1-EagleLanding
Age: 2 - 12 / Series: Recycled / Theme: Cottage

As Engineered Design

Conceptual Renderings Only. Subject to change without notice at SRP's Discretion

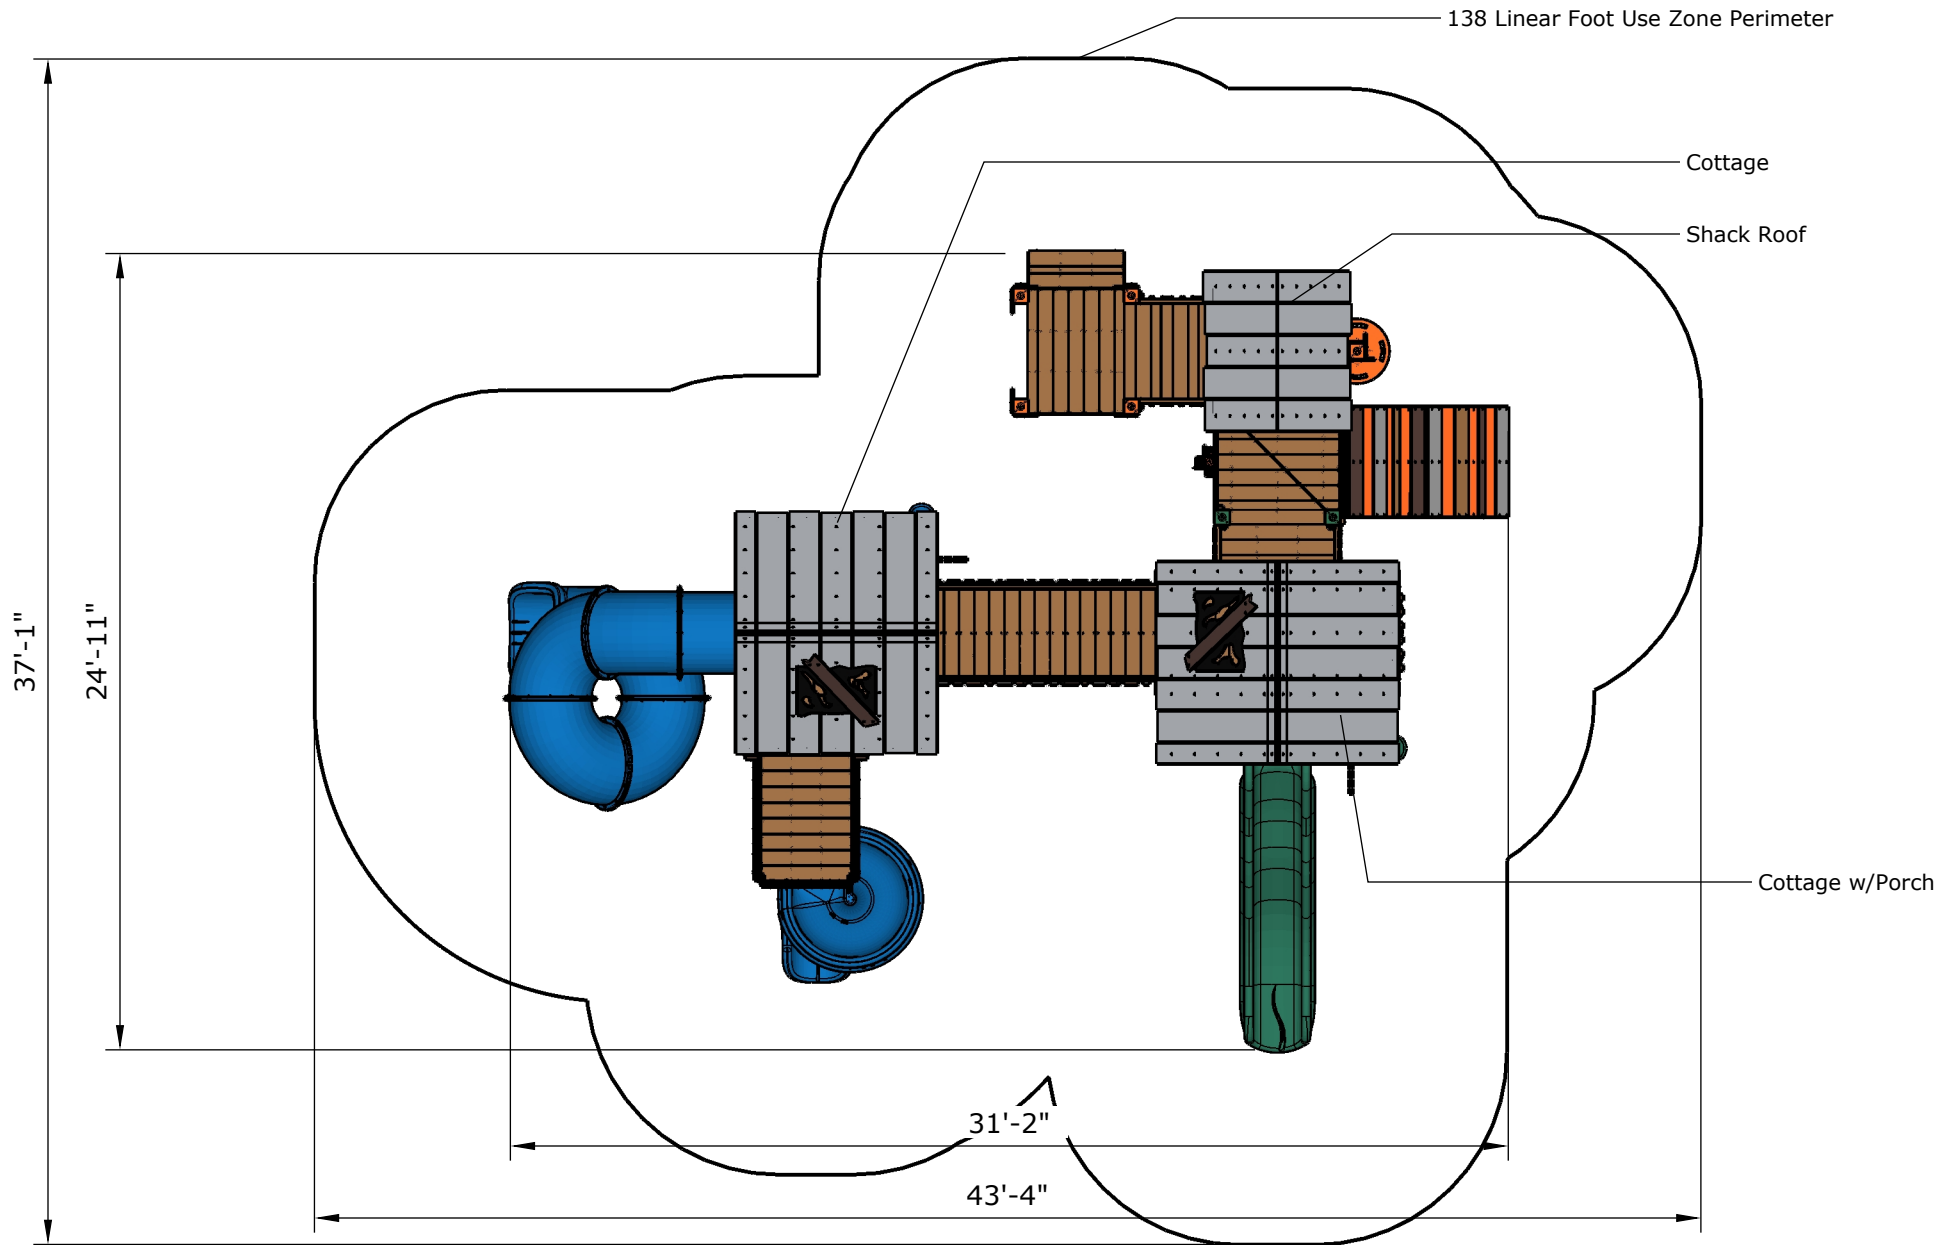

All Elevations from Finished Surfacing

Ages	Capacity	Use Zone	Deck Height	Actual Size	Timber Count	Elevated Activities
2-12	82	44'x37'	72"	32'x25'	35	8

Scale: 1/6" = 1'




	Accessible Play Activities	Accessible Activity Types
Required	3	3
Provided	3	3



Structure: R3FX-30157-R1-EagleLanding
 Age: 2 - 12 / Series: Recycled / Theme: Cottage

As Engineered Design

Conceptual Renderings Only. Subject to change without notice at SRP's Discretion

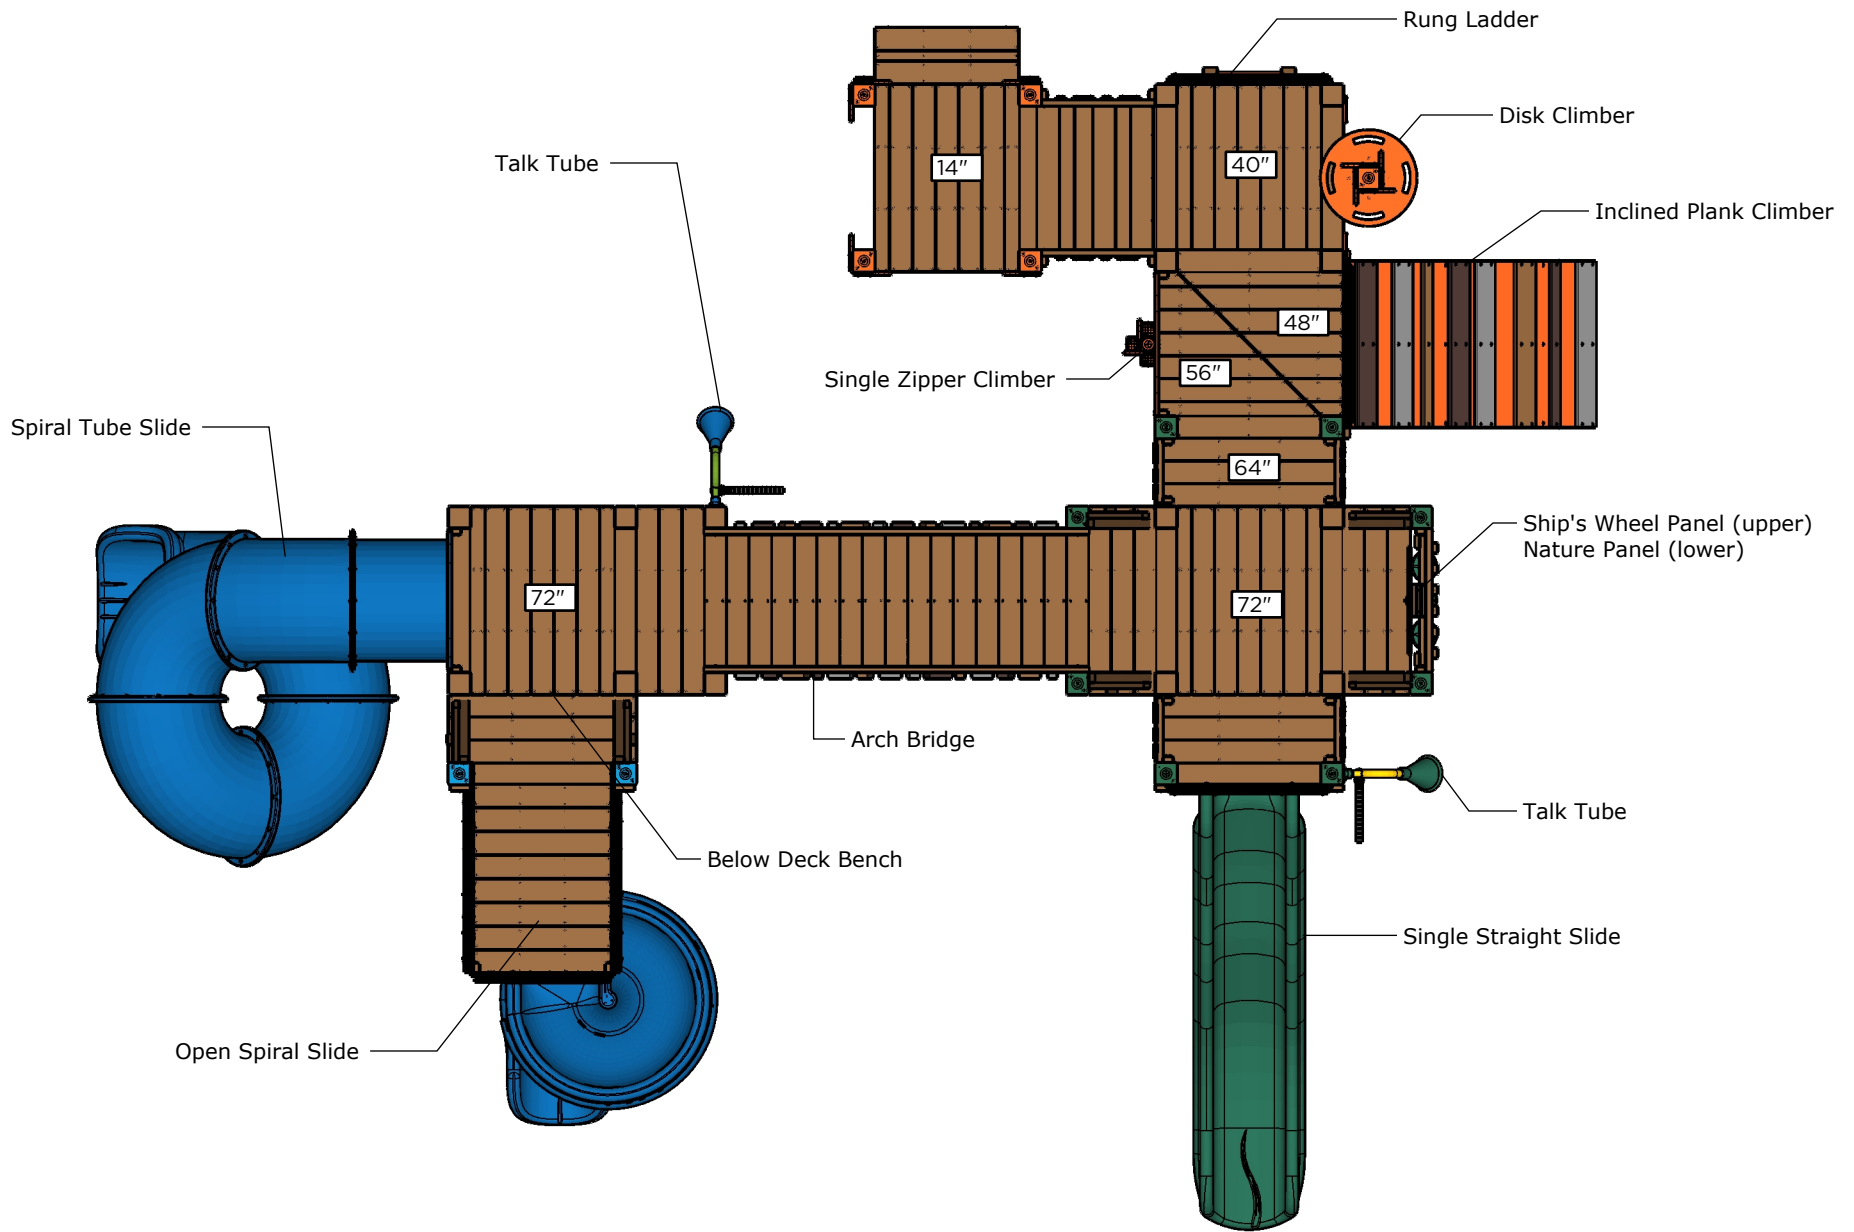

All Elevations from Finished Surfacing

Ages	Capacity	Use Zone	Deck Height	Actual Size	Timber Count	Elevated Activities
2-12	82	44'x37'	72"	32'x25'	35	8

Scale: 1/6" = 1'





	Accessible Play Activities	Accessible Activity Types
Required	3	3
Provided	3	3



Structure: R3FX-30157-R1-EagleLanding
 Age: 2 - 12 / Series: Recycled / Theme: Cottage

As Engineered Design


Conceptual Renderings Only. Subject to change without notice at SRP's Discretion

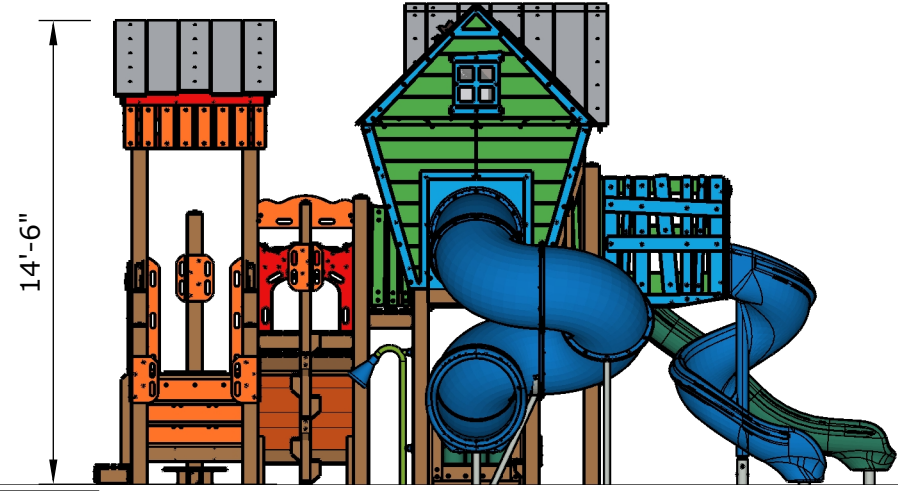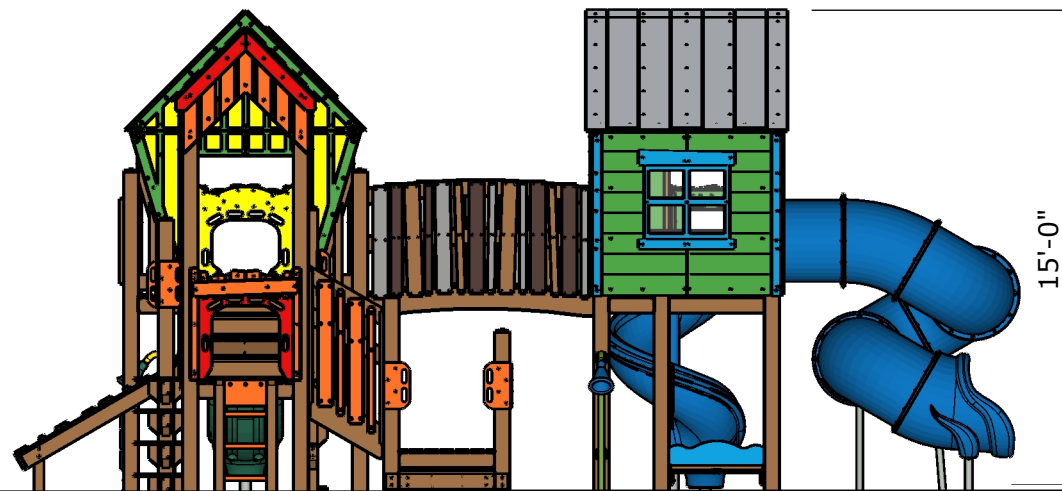

All Elevations from Finished Surfacing

Ages	Capacity	Use Zone	Deck Height	Actual Size	Timber Count	Elevated Activities
2-12	82	44'x37'	72"	32'x25'	35	8

Scale: 1/6" = 1'

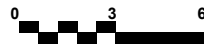

	Accessible Play Activities	Accessible Activity Types
Required	3	3
Provided	3	3



Structure: R3FX-30157-R1-EagleLanding
 Age: 2 - 12 / Series: Recycled / Theme: Cottage

As Engineered Design

Conceptual Renderings Only. Subject to change without notice at SRP's Discretion

SRP **FX**

 **SUPERIOR**
RECREATIONAL PRODUCTS

A **PLAYCORE** Company

superiorecreation.com • sales@siibrands.com • 800.327.8774