



**Structure:
RFX-20025-R1**

**Theme:
LifeGuard Shack**

As Engineered Design

Conceptual Renderings Only. Subject to change without notice at SRP's Discretion



Transfer



Recycled



Age Group

Designer: N.Guice

Date: 12/22/21



Structure: RFX-20025-R1

Age: 2-5

Series: Recycled


Access: Transfer

Theme: Beach

As Engineered Design

Conceptual Renderings Only. Subject to change without notice at SRP's Discretion



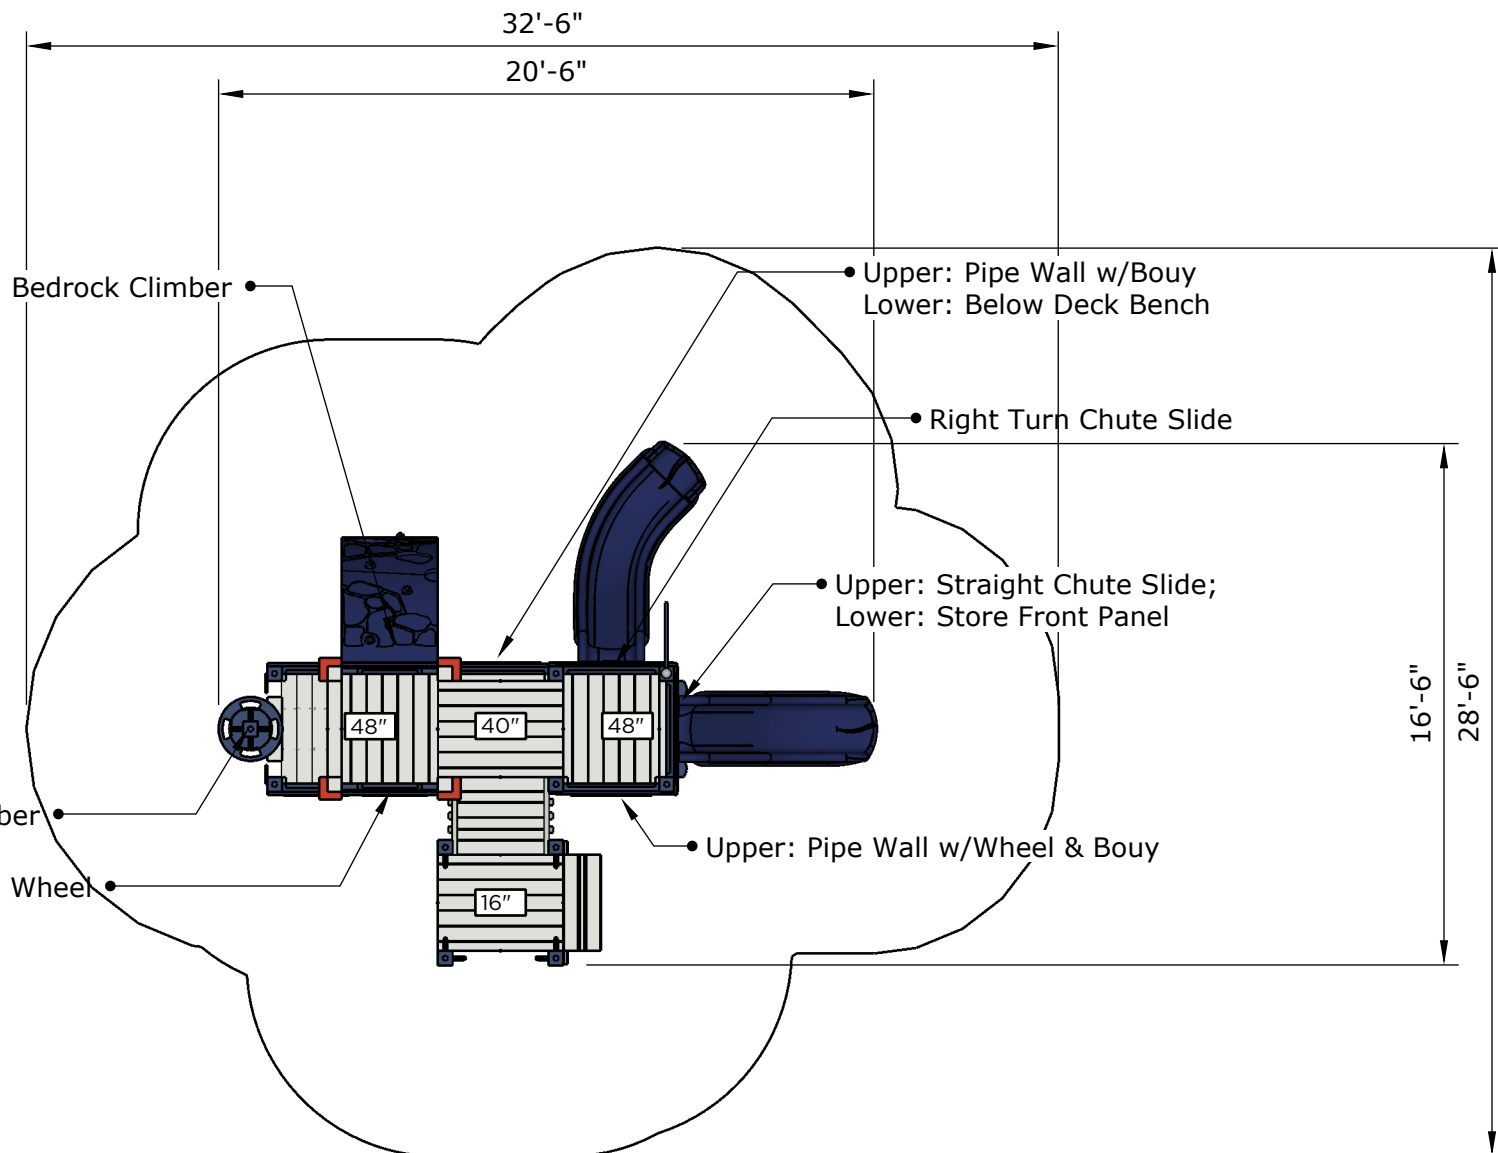

Ages	Capacity	Use Zone	Fall Height	Actual Size	Timber Count	Elevated Activities
2-5	35	33'x29'	48"	21'x17'	25	4

Scale: 1" = 6'



	Ground Level Accessible Play Activities	Ground Level Accessible Activity Types
Required	1	1
Provided	0	0



Structure: RFX-20025-R1
Age: 2-5





Series: Recycled

Access: Transfer

Theme: Beach

As Engineered Design

Conceptual Renderings Only. Subject to change without notice at SRP's Discretion

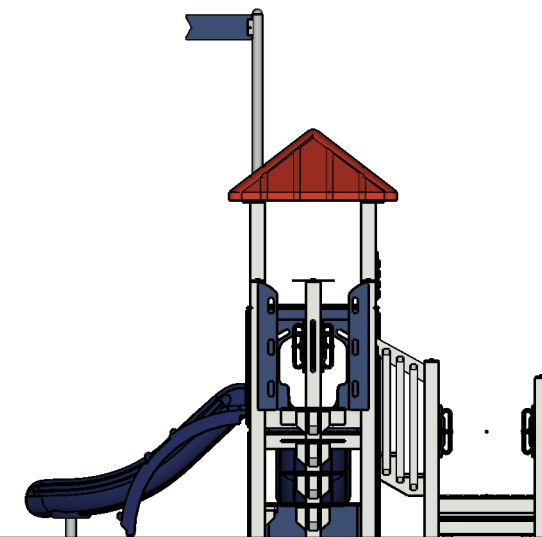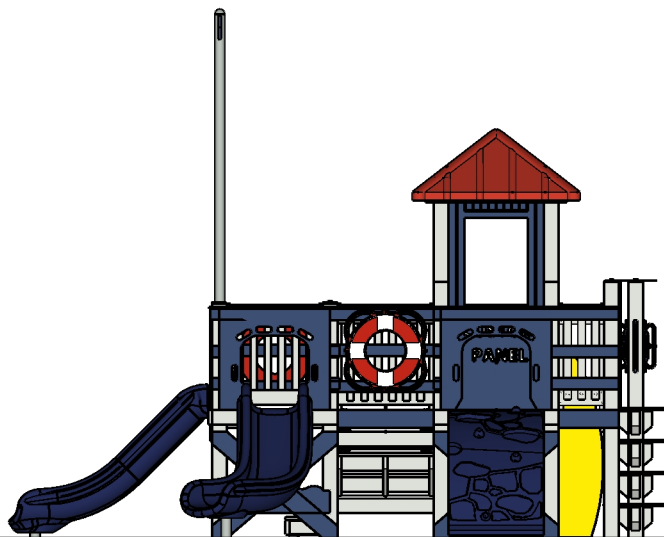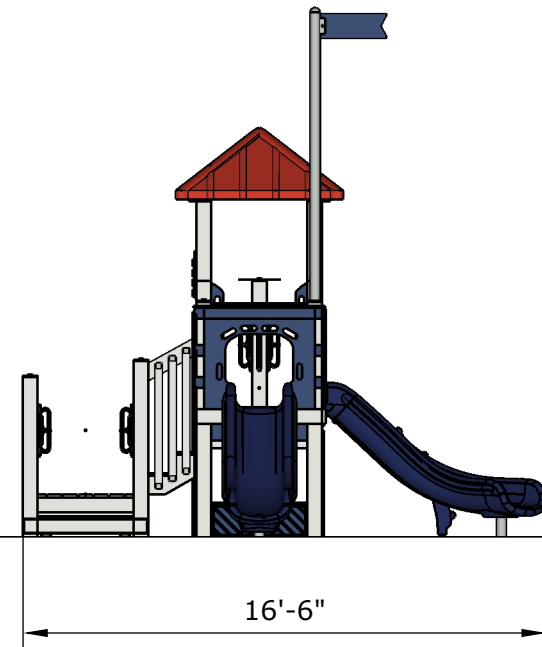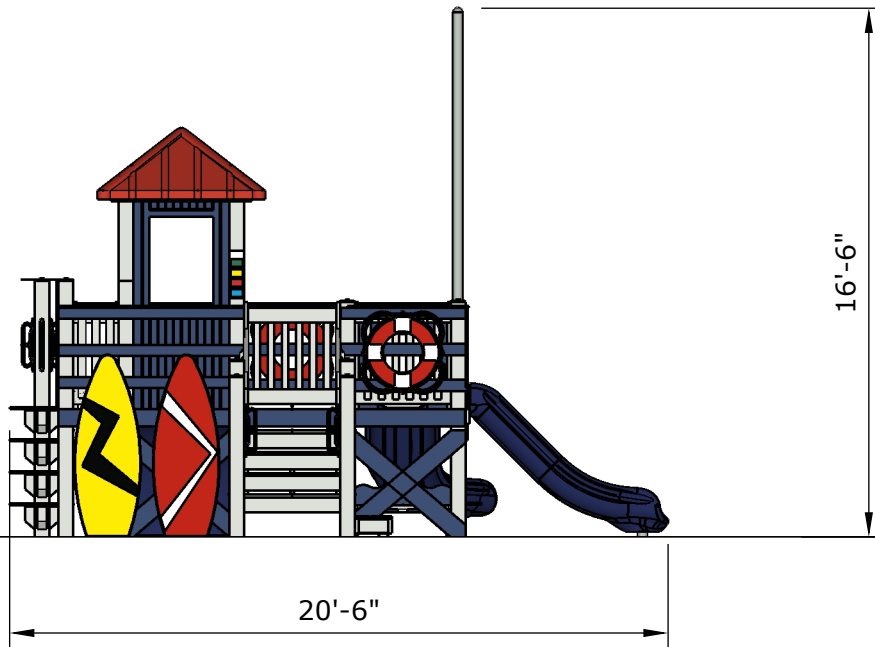

Ages	Capacity	Use Zone	Fall Height	Actual Size	Timber Count	Elevated Activities
2-5	35	33'x29'	48"	21'x17'	25	4



Partner



Superior[®]
RECREATIONAL PRODUCTS
A PLAYCORE Company

<https://srpplayground.com/>



srpplayground.com
866-795-7545