

Structure:
SRPFX-50353
Theme: Carnival

Preliminary Concept Design

Conceptual Renderings Only. Subject to change without notice at SRP's Discretion



Transfer



Steel



Age Group

Designer: N.Guice

Date: 6/21/21



Structure: SRPFX-50353
Age: 5-12

Series: 5" Steel

Access: Transfer

Theme: Carnival

Conceptual Renderings Only. Subject to change without notice at SRP's Discretion

Preliminary Design



Structure: SRPFX-50353

Age: 5-12

Series: 5" Steel

Access: Transfer

Theme: Carnival

Conceptual Renderings Only. Subject to change without notice at SRP's Discretion

Preliminary Design



Structure: SRPFX-50353

Age: 5-12

Series: 5" Steel

Access: Transfer

Theme: Carnival

Conceptual Renderings Only. Subject to change without notice at SRP's Discretion

Preliminary Design



Structure: SRPFX-50353

Age: 5-12

Series: 5" Steel

Access: Transfer

Theme: Carnival

Preliminary Design

Conceptual Renderings Only. Subject to change without notice at SRP's Discretion



Structure: SRPFX-50353

Age: 5-12

Series: 5" Steel

Access: Transfer

Theme: Carnival

Conceptual Renderings Only. Subject to change without notice at SRP's Discretion

Preliminary Design



Structure: SRPFX-50353
Age: 5-12

Series: 5" Steel

Access: Transfer

Theme: Carnival

Conceptual Renderings Only. Subject to change without notice at SRP's Discretion

Preliminary Design



Structure: SRPFX-50353
Age: 5-12

Series: 5" Steel

Access: Transfer

Theme: Carnival

Conceptual Renderings Only. Subject to change without notice at SRP's Discretion

Preliminary Design



Structure: SRPFX-50353
Age: 5-12

Series: 5" Steel

Access: Transfer

Theme: Carnival

Conceptual Renderings Only. Subject to change without notice at SRP's Discretion

Preliminary Design



Structure: SRPFX-50353
Age: 5-12

Series: 5" Steel

Access: Transfer

Theme: Carnival

Conceptual Renderings Only. Subject to change without notice at SRP's Discretion

Preliminary Design



Structure: SRPFX-50353

Age: 5-12

Series: 5" Steel

Access: Transfer

Theme: Carnival

Conceptual Renderings Only. Subject to change without notice at SRP's Discretion

Preliminary Design





Structure: SRPFX-50353

Age: 5-12

Series: 5" Steel

Access: Transfer

Theme: Carnival

Conceptual Renderings Only. Subject to change without notice at SRP's Discretion

Preliminary Design



Structure: SRPFX-50353
Age: 5-12

Series: 5" Steel

Access: Transfer

Theme: Carnival

Conceptual Renderings Only. Subject to change without notice at SRP's Discretion

Preliminary Design



Structure: SRPFX-50353
Age: 5-12

Series: 5" Steel

Access: Transfer

Theme: Carnival

Conceptual Renderings Only. Subject to change without notice at SRP's Discretion

Preliminary Design



Structure: SRPFX-50353
Age: 5-12

Series: 5" Steel

Access: Transfer

Theme: Carnival

Conceptual Renderings Only. Subject to change without notice at SRP's Discretion

Preliminary Design



Structure: SRPFX-50353

Age: 5-12


Series: 5" Steel

Access: Transfer

Theme: Carnival

Preliminary Design


Conceptual Renderings Only. Subject to change without notice at SRP's Discretion

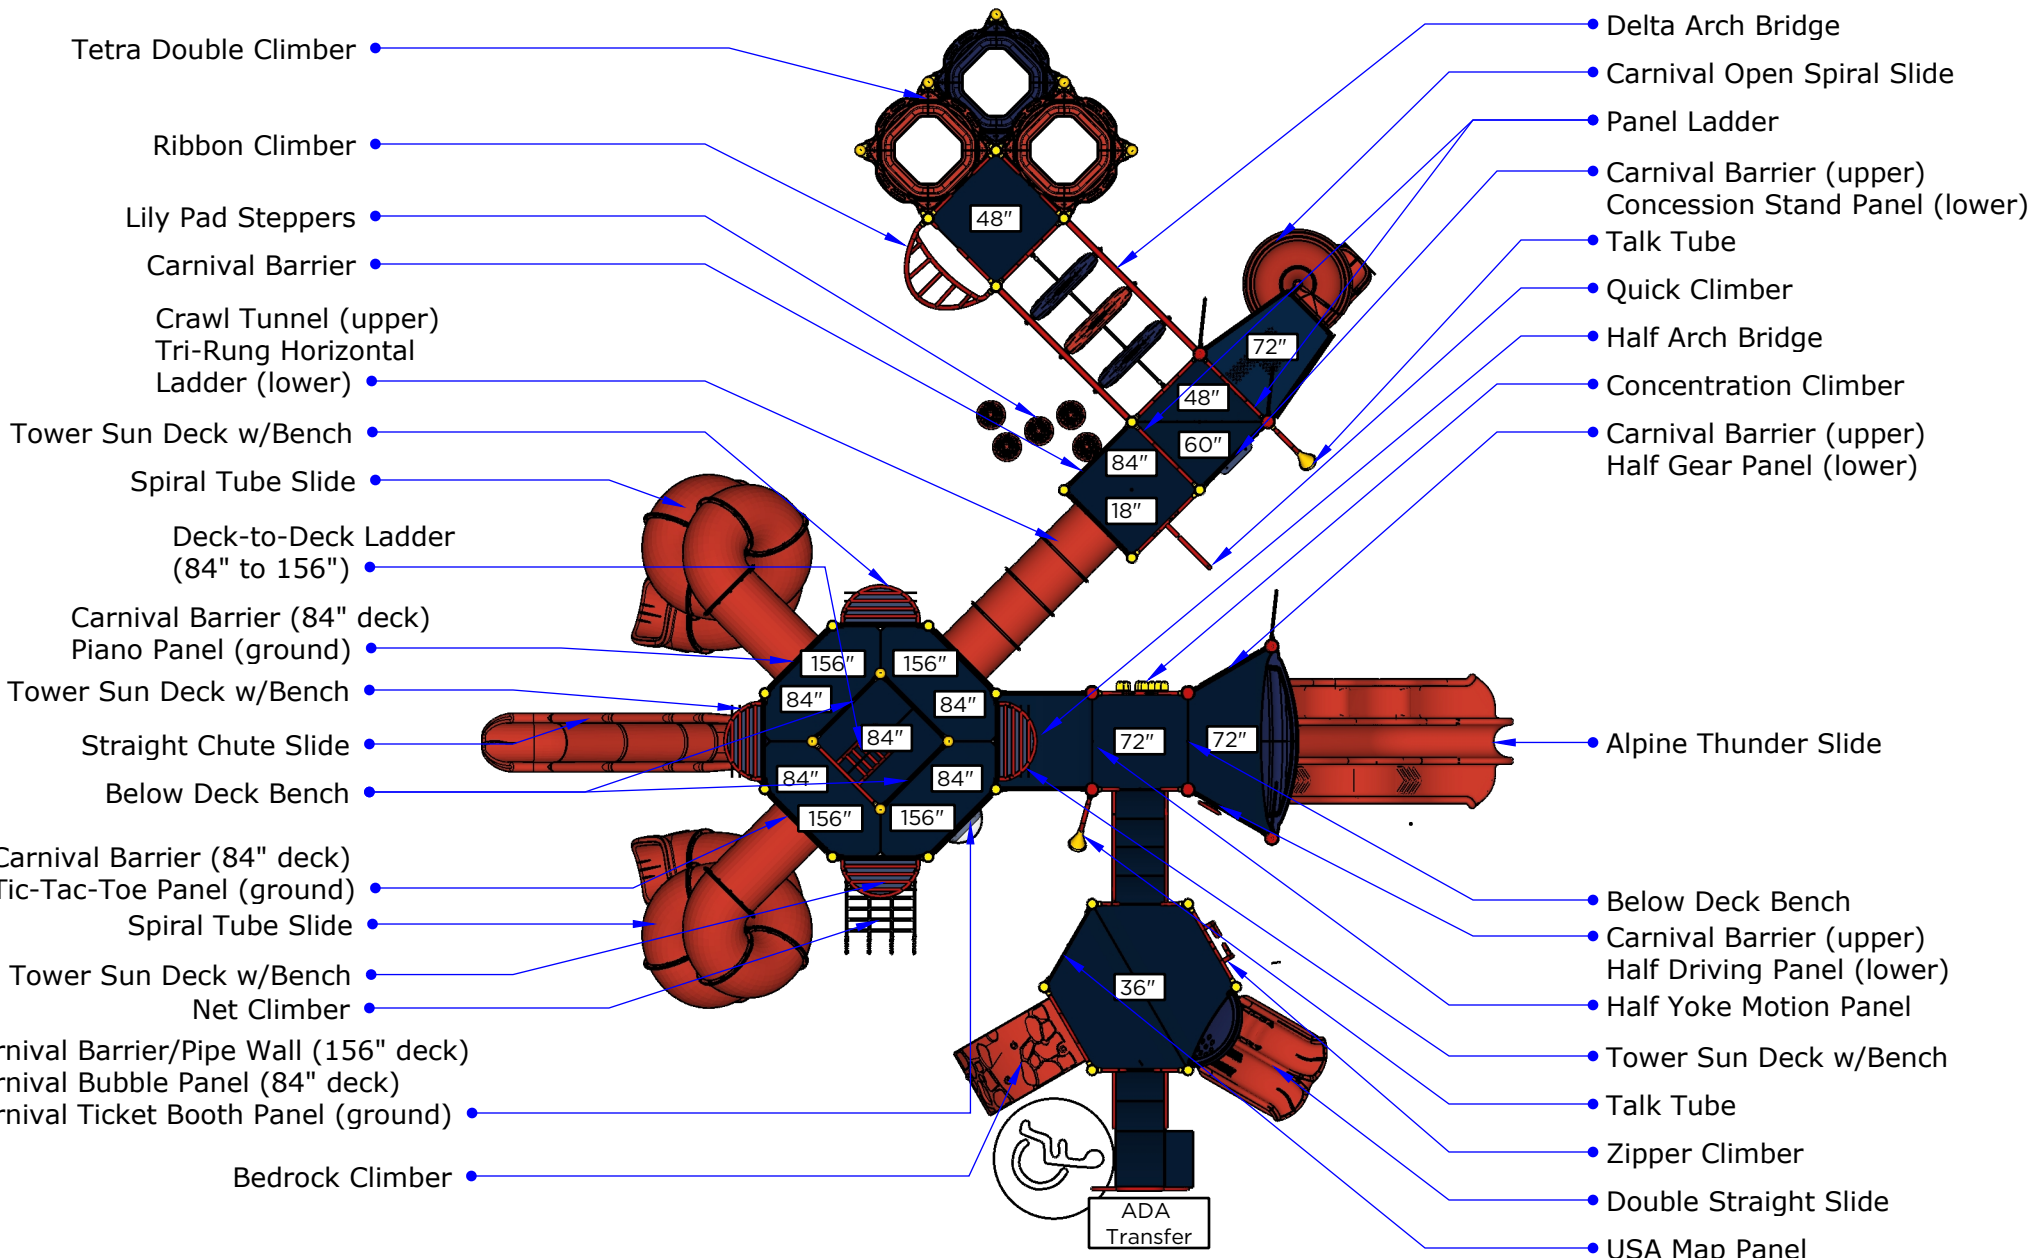

- Tetra Double Climber
- Ribbon Climber
- Lily Pad Steppers
- Carnival Barrier
- Crawl Tunnel (upper)
- Tri-Rung Horizontal Ladder (lower)
- Tower Sun Deck w/Bench
- Spiral Tube Slide
- Deck-to-Deck Ladder (84" to 156")
- Carnival Barrier (84" deck)
- Piano Panel (ground)
- Tower Sun Deck w/Bench
- Straight Chute Slide
- Below Deck Bench
- Carnival Barrier (84" deck)
- Tic-Tac-Toe Panel (ground)
- Spiral Tube Slide
- Tower Sun Deck w/Bench
- Net Climber
- Carnival Barrier/Pipe Wall (156" deck)
- Carnival Bubble Panel (84" deck)
- Carnival Ticket Booth Panel (ground)
- Bedrock Climber

- Delta Arch Bridge
- Carnival Open Spiral Slide
- Panel Ladder
- Carnival Barrier (upper)
- Concession Stand Panel (lower)
- Talk Tube
- Quick Climber
- Half Arch Bridge
- Concentration Climber
- Carnival Barrier (upper)
- Half Gear Panel (lower)
- Alpine Thunder Slide
- Below Deck Bench
- Carnival Barrier (upper)
- Half Driving Panel (lower)
- Half Yoke Motion Panel
- Tower Sun Deck w/Bench
- Talk Tube
- Zipper Climber
- Double Straight Slide
- USA Map Panel

Ages	Capacity	Use Zone	Fall Height	Actual Size	Timber Count	Elevated Activities
5-12	168	62'x57'	13'	50'x43'	52	28

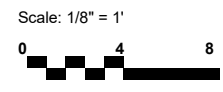


	Ground Level Accessible Play Activities	Ground Level Accessible Activity Types
Required	9	5
Provided	12	5

Arched Gable Roof

Tower Pinwheel
Shade Roof

Pennant Post
Topper (X4)

Arched Hexagon
Roof

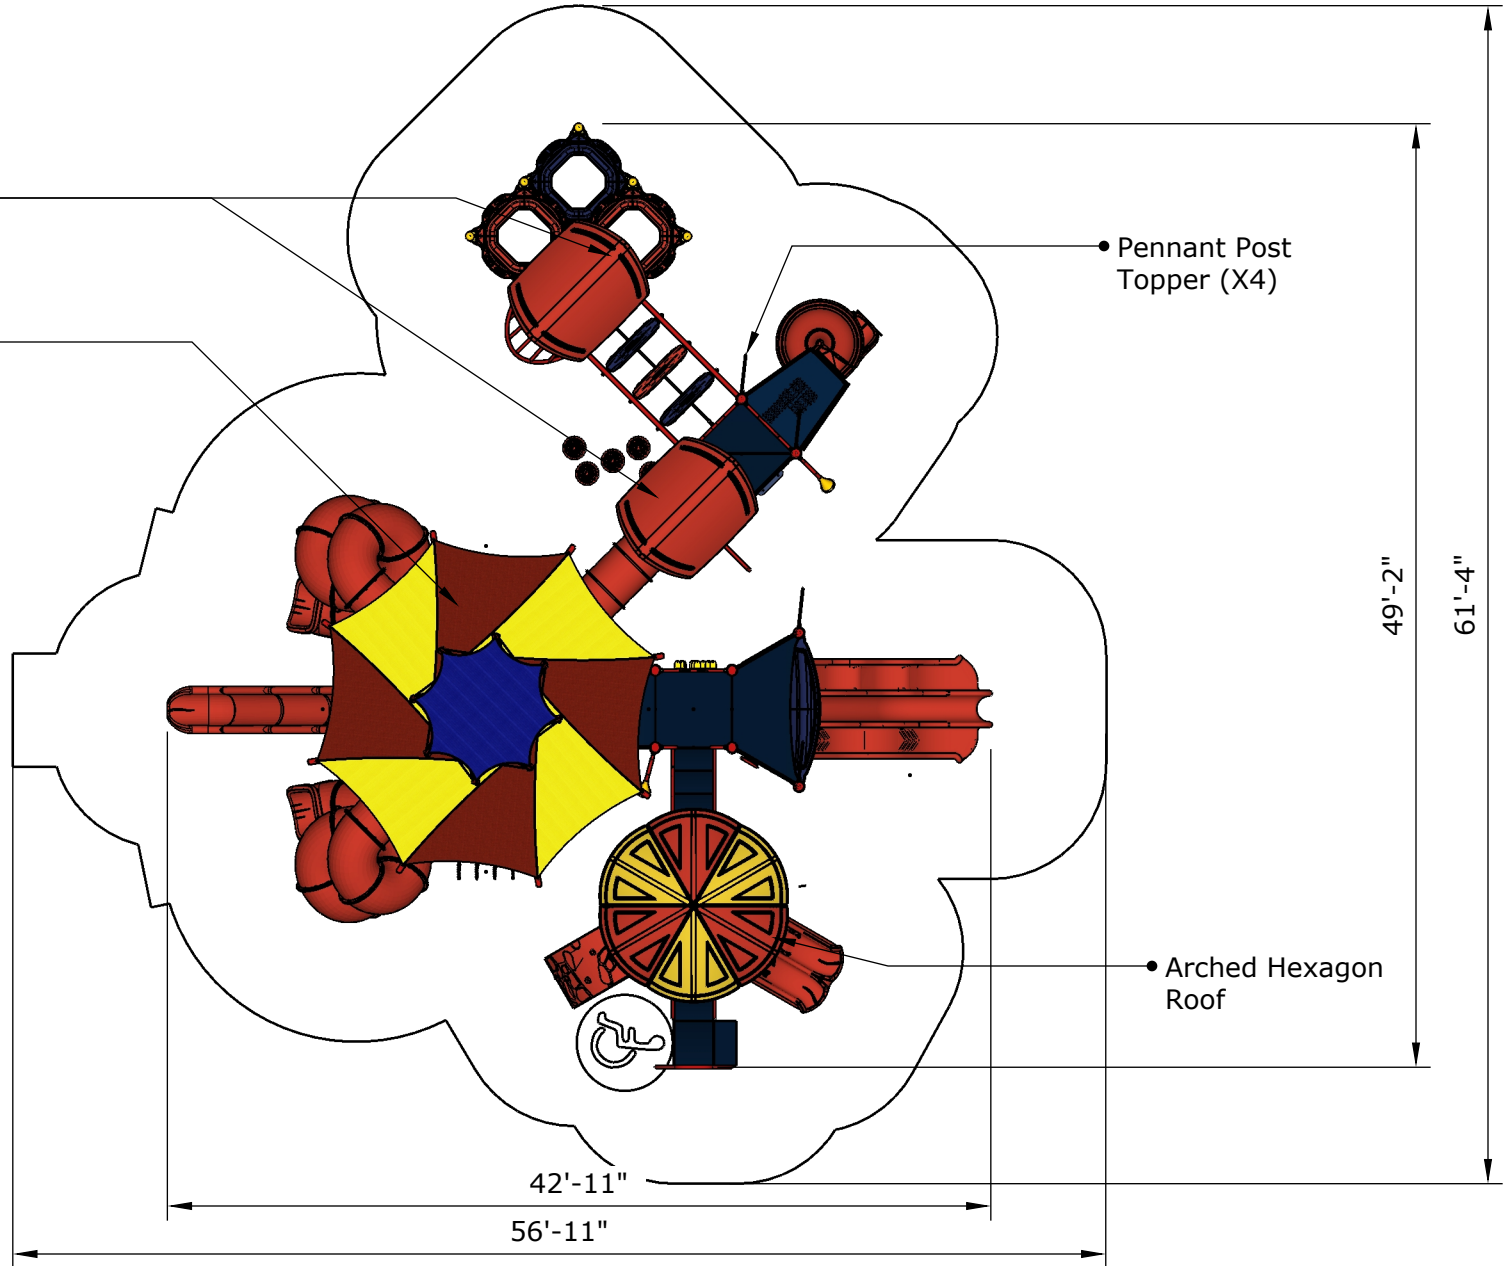

49'-2"

61'-4"

42'-11"

56'-11"

Ages	Capacity	Use Zone	Fall Height	Actual Size	Timber Count	Elevated Activities
5-12	168	62'x57'	13'	50'x43'	52	28

Scale: 1/8" = 1'



	Ground Level Accessible Play Activities	Ground Level Accessible Activity Types
Required	9	5
Provided	12	5



Structure: SRPFX-50353
Age: 5-12





Series: 5" Steel

Access: Transfer


Theme: Carnival

Conceptual Renderings Only. Subject to change without notice at SRP's Discretion

Preliminary Design

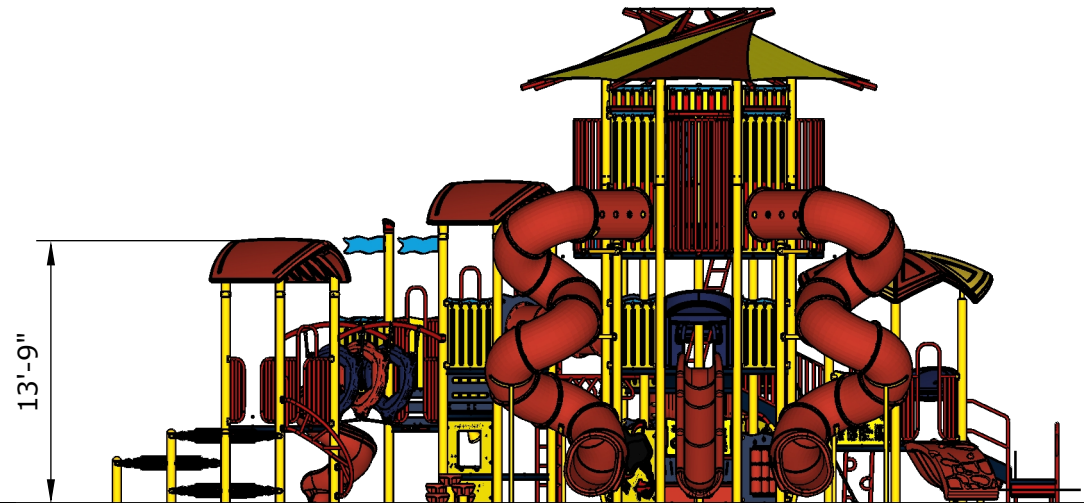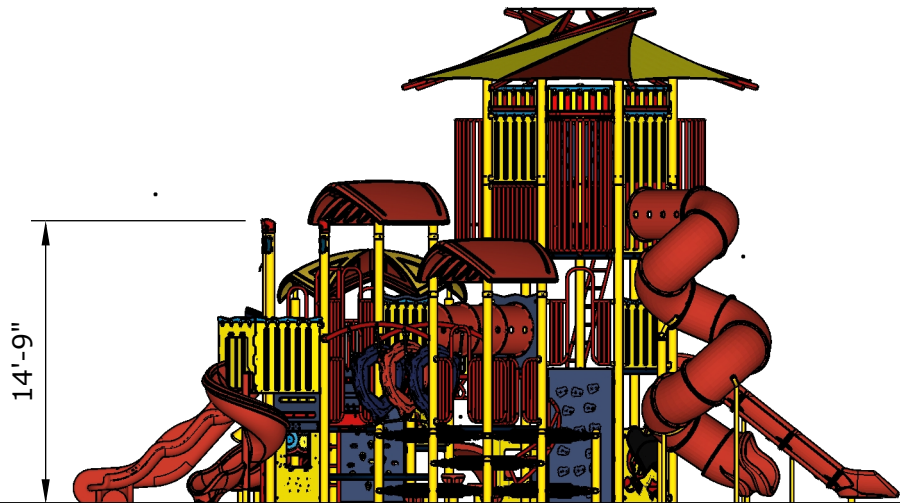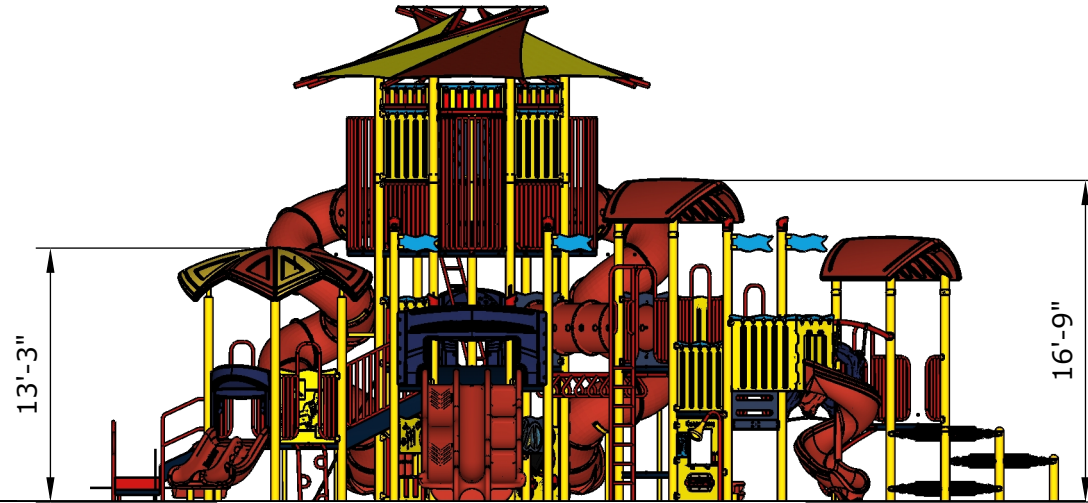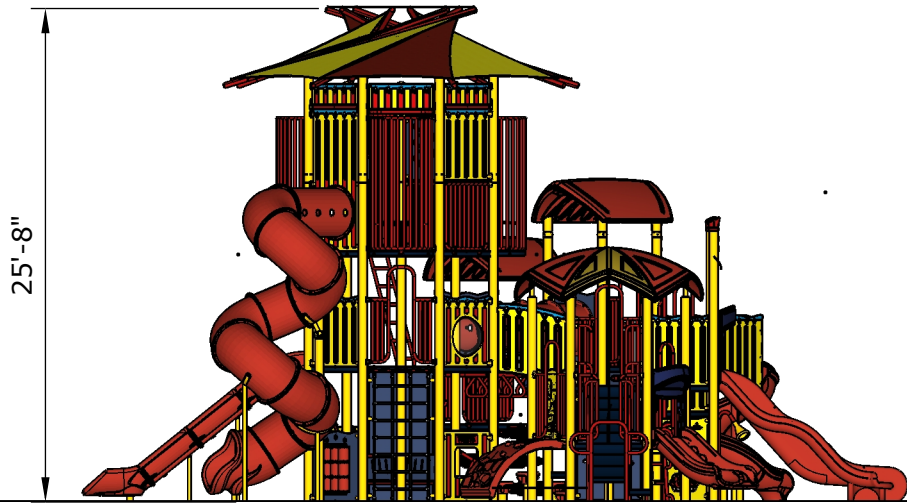

Ages	Capacity	Use Zone	Fall Height	Actual Size	Timber Count	Elevated Activities
5-12	168	62'x57'	13'	50'x43'	52	28

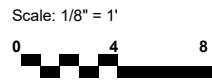

	Ground Level Accessible Play Activities	Ground Level Accessible Activity Types
Required	9	5
Provided	12	5



Structure: SRPFX-50353
Age: 5-12
Series: 5" Steel

Access: Transfer

Theme: Carnival

Preliminary Design

Conceptual Renderings Only. Subject to change without notice at SRP's Discretion

Partner

Superior[®]
RECREATIONAL PRODUCTS
A PLAYCORE Company

<https://srpplayground.com/>



srpplayground.com
866-795-7545