



**Structure:  
SRPFX-50456**

**Theme:  
Treehouse Tower**

**Preliminary Concept Design**

*Conceptual Renderings Only. Subject to change without notice at SRP's Discretion*



**Transfer**



**Steel**



**Age Group**

**Designer: E.Carter**

**Date: 04/03/2023**



Structure: SRPFX-50456  
Age: 5-12 / Series: Steel Tower / Theme: Treehouse

**Preliminary Concept Design**


*Conceptual Renderings Only. Subject to change without notice at SRP's Discretion*



Structure: SRPFX-50456  
Age: 5-12 / Series: Steel Tower / Theme: Treehouse

**Preliminary Concept Design**

*Conceptual Renderings Only. Subject to change without notice at SRP's Discretion*

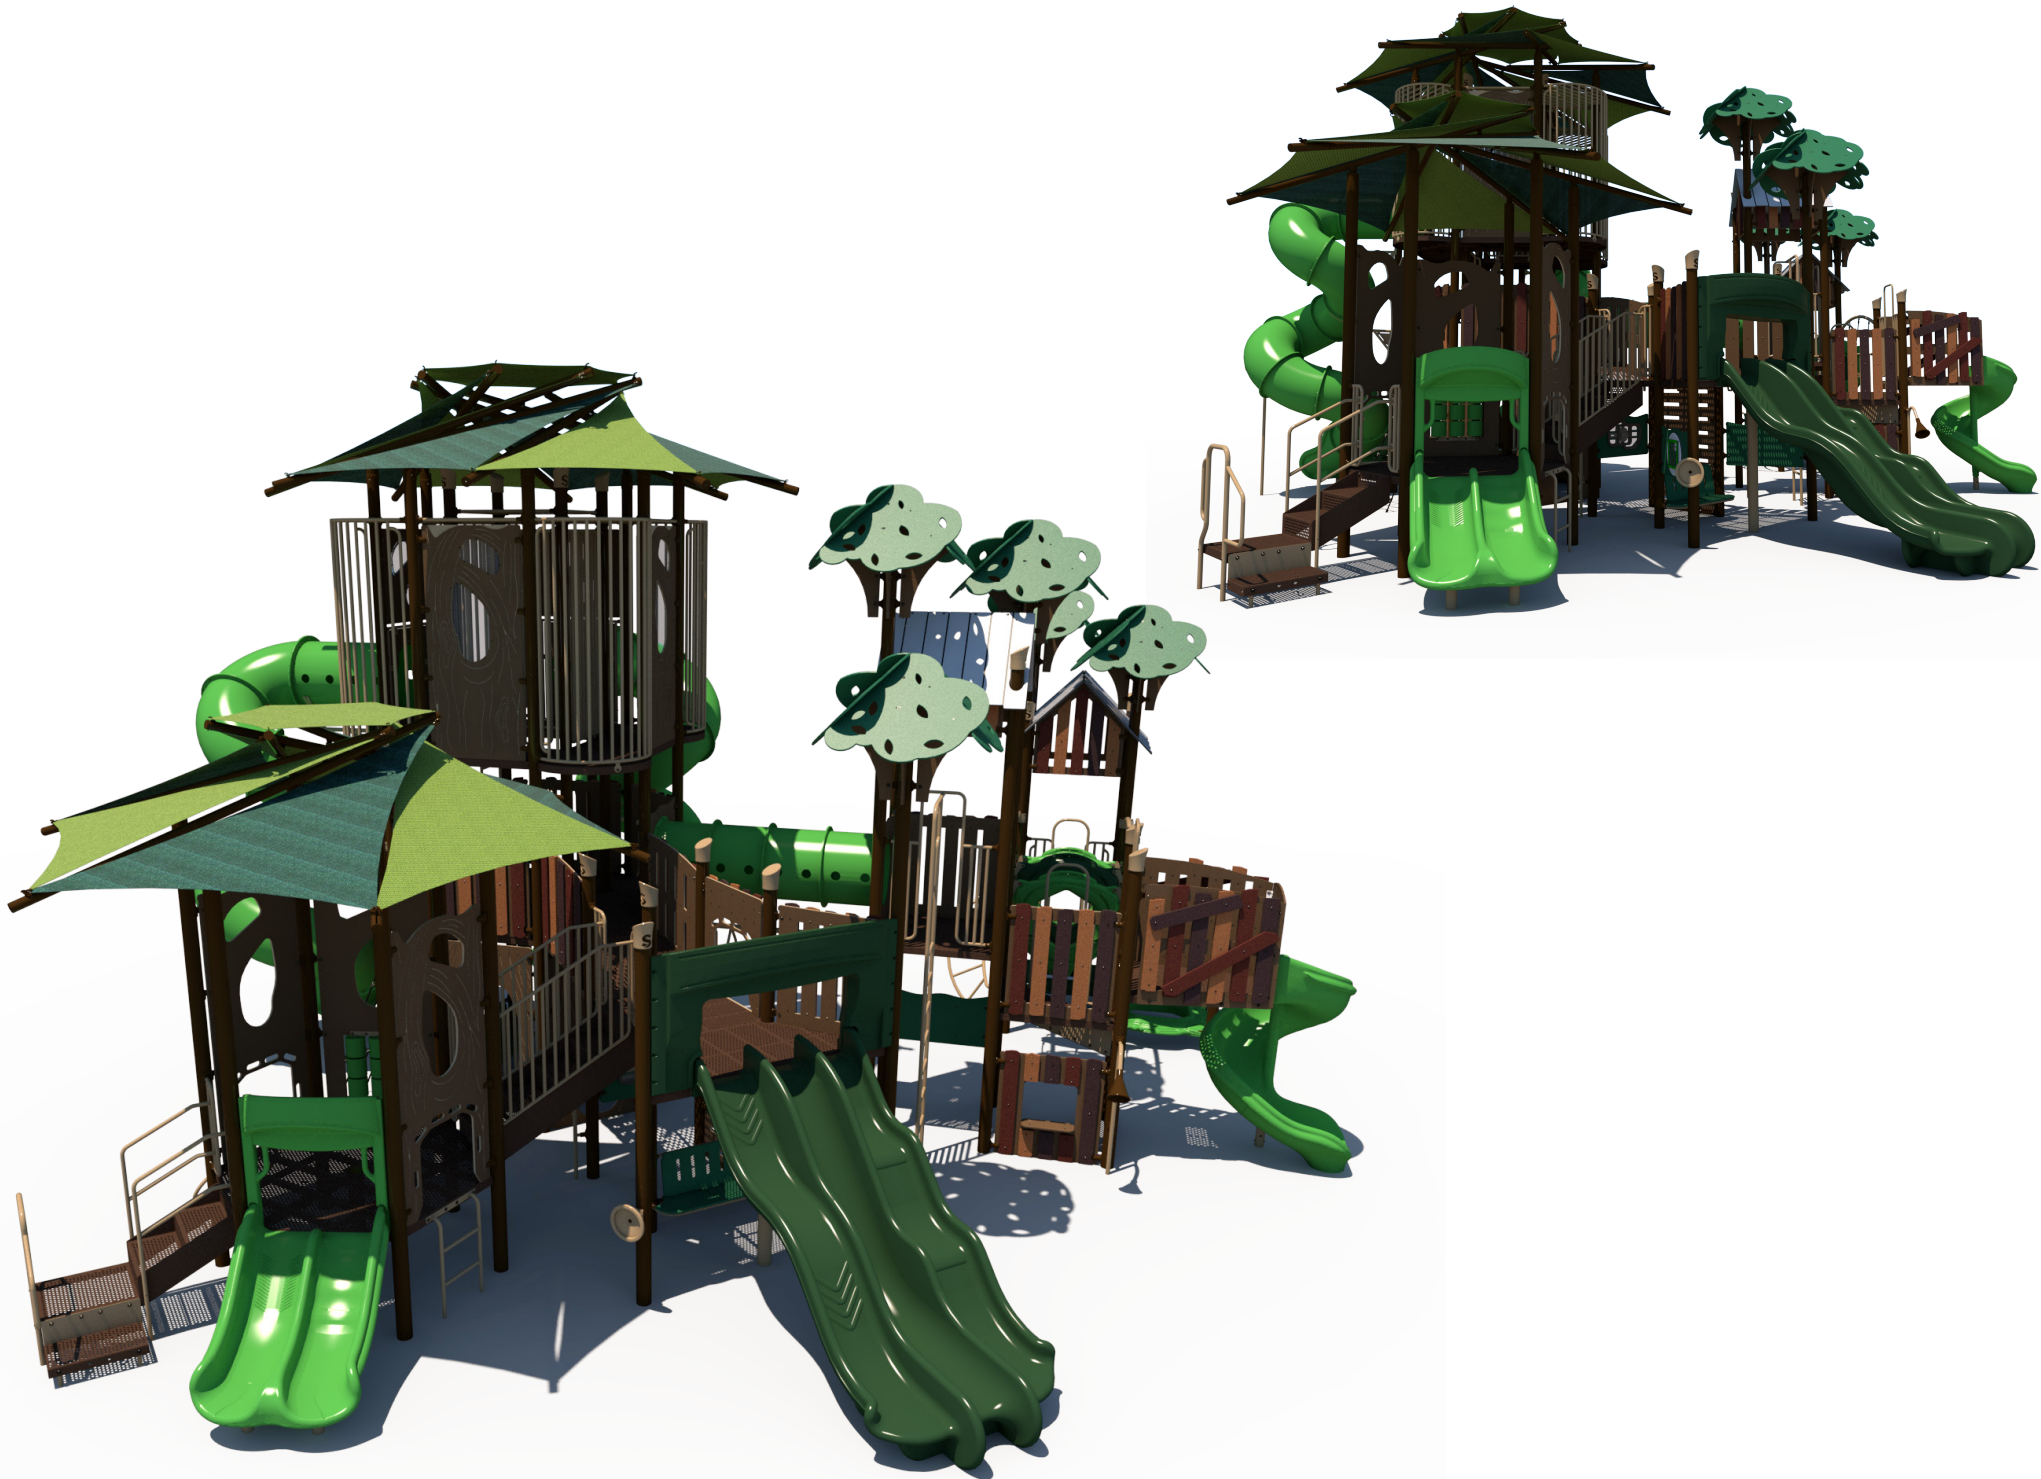

Structure: SRPFX-50456  
Age: 5-12 / Series: Steel Tower / Theme: Treehouse

**Preliminary Concept Design**

*Conceptual Renderings Only. Subject to change without notice at SRP's Discretion*



Structure: SRPFX-50456  
Age: 5-12 / Series: Steel Tower / Theme: Treehouse

**Preliminary Concept Design**

*Conceptual Renderings Only. Subject to change without notice at SRP's Discretion*



Structure: SRPFX-50456  
Age: 5-12 / Series: Steel Tower / Theme: Treehouse

**Preliminary Concept Design**







*Conceptual Renderings Only. Subject to change without notice at SRP's Discretion*



Structure: SRPFX-50456  
Age: 5-12 / Series: Steel Tower / Theme: Treehouse


**Preliminary Concept Design**

*Conceptual Renderings Only. Subject to change without notice at SRP's Discretion*

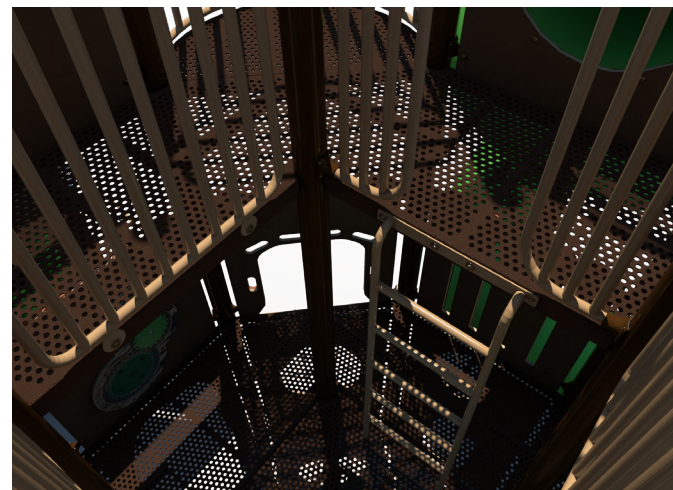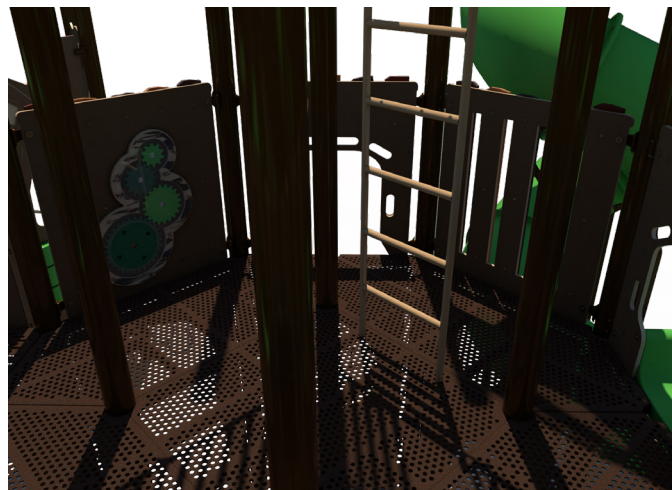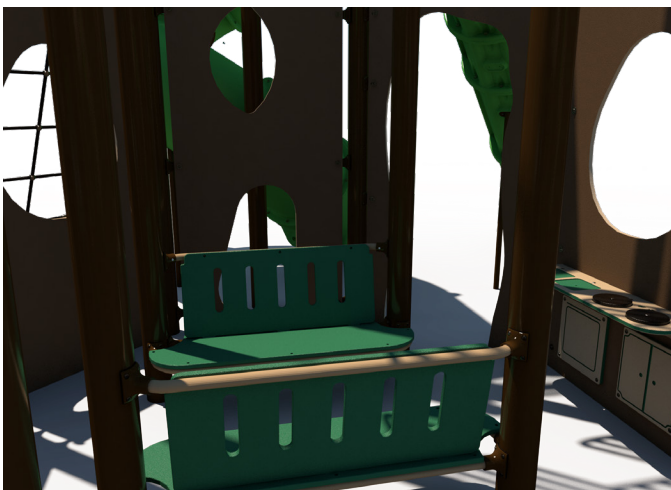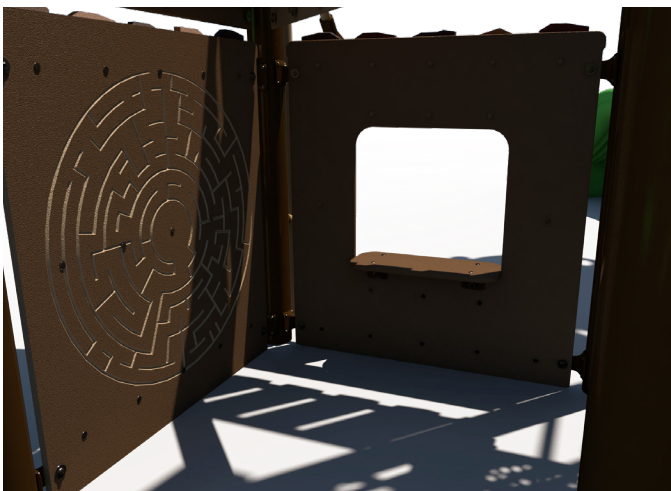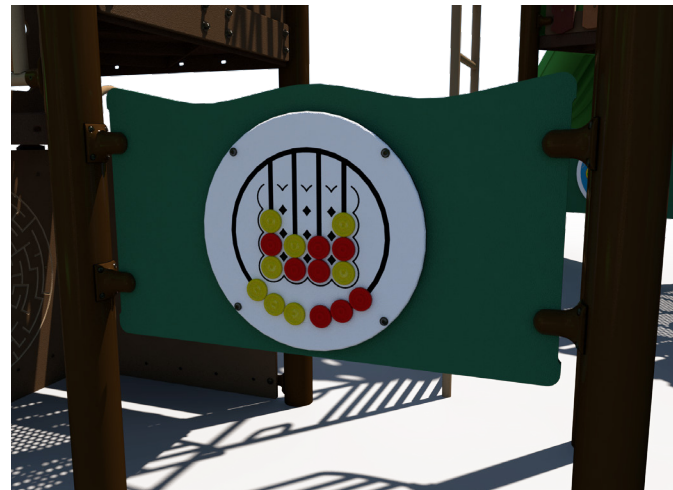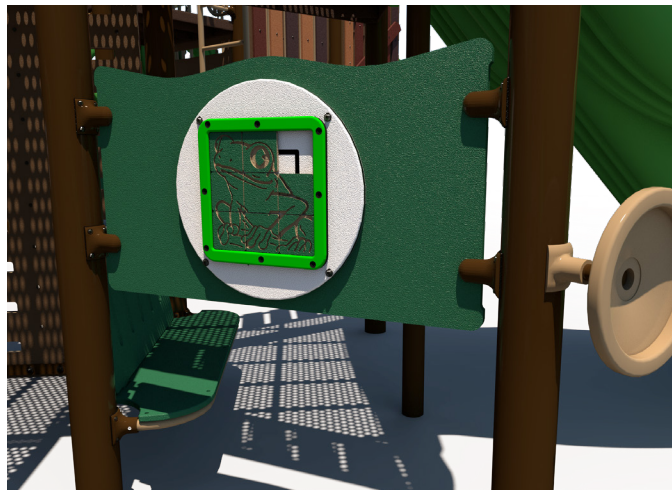





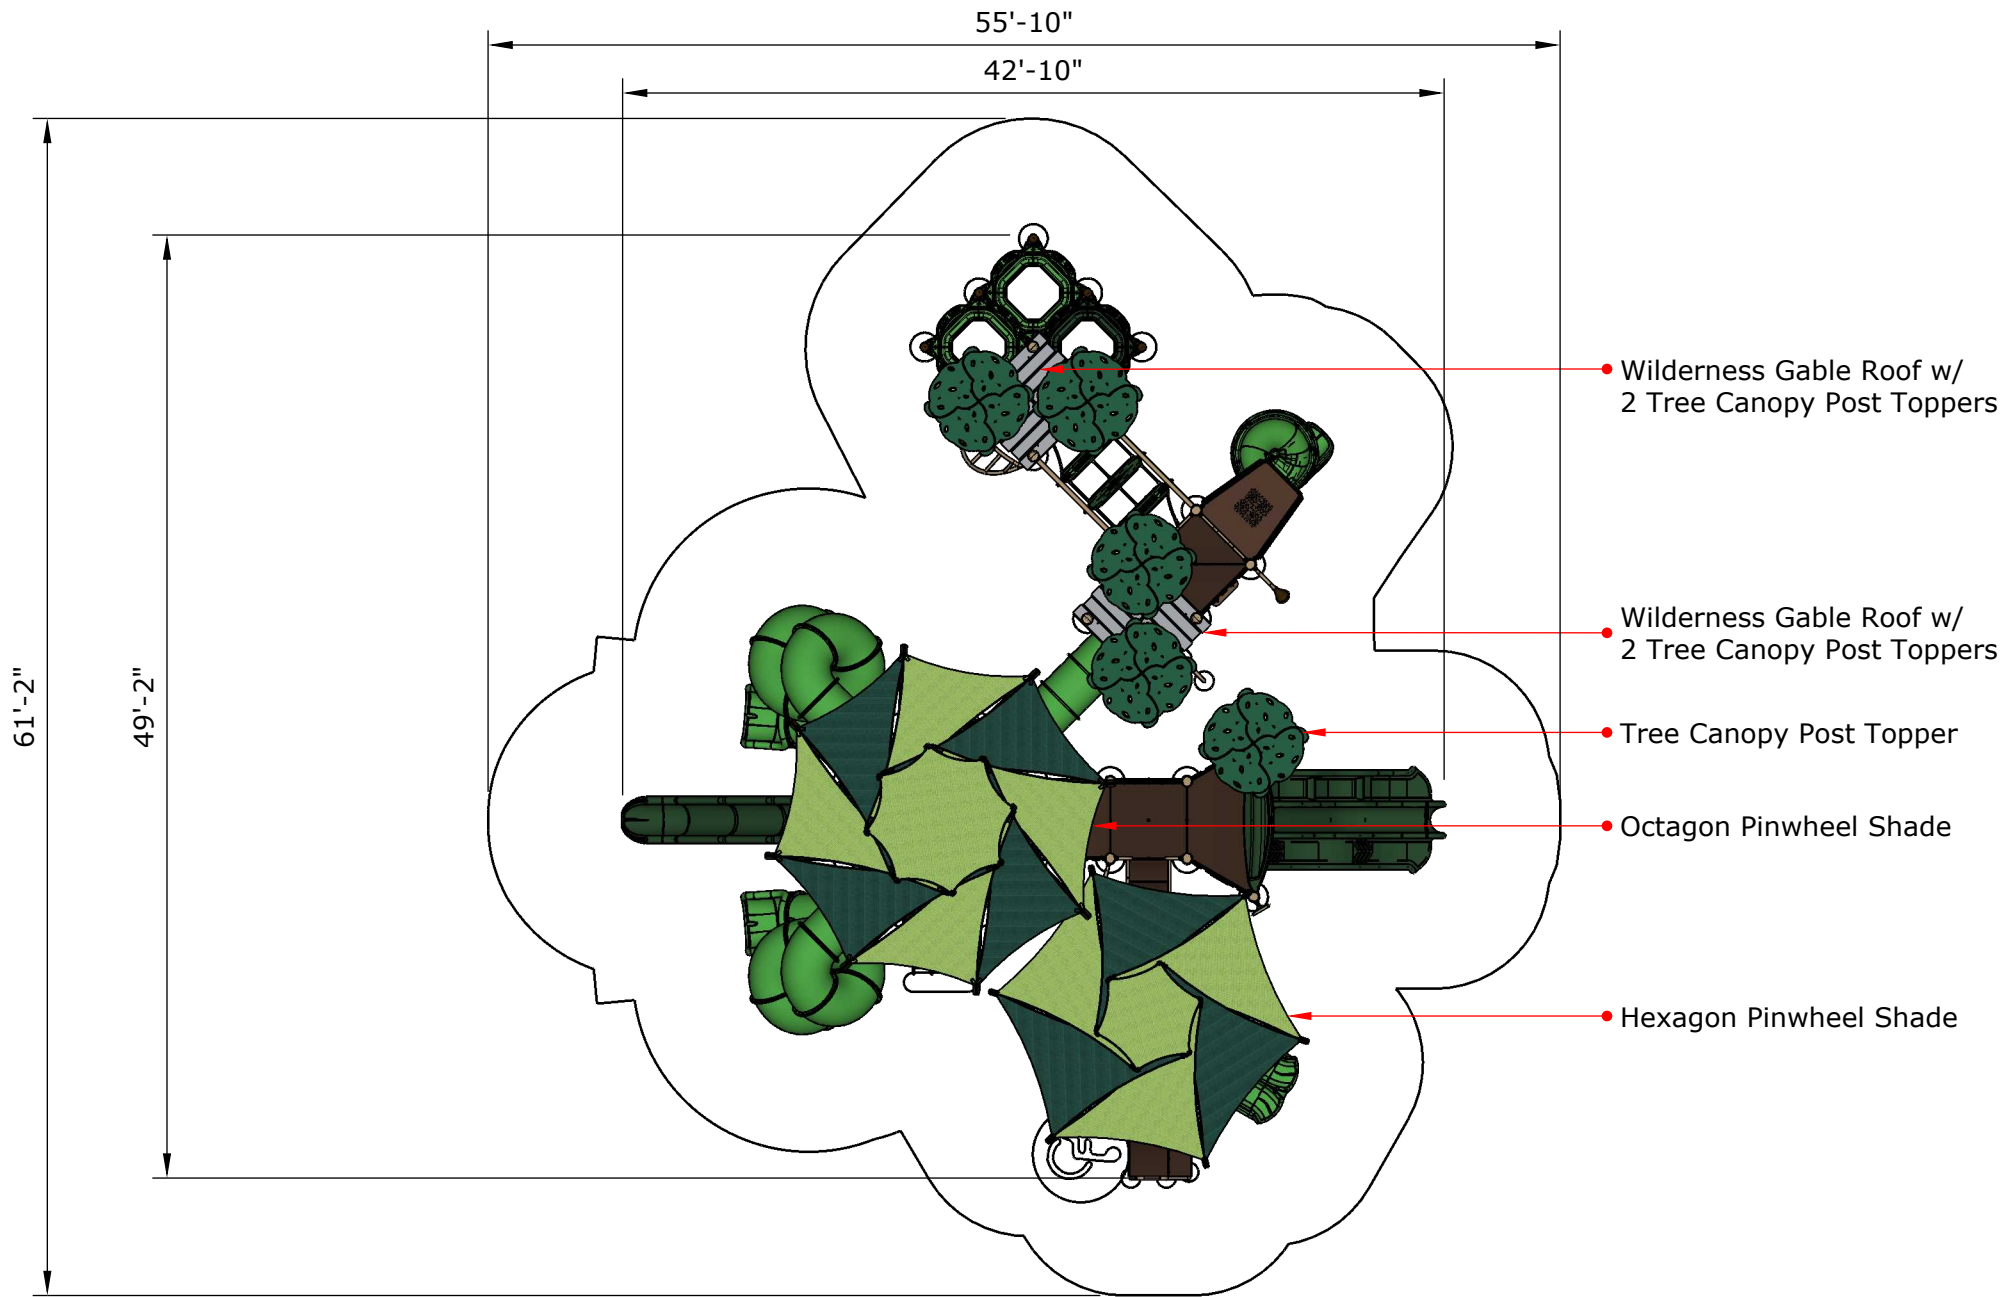

• Wilderness Gable Roof w/  
2 Tree Canopy Post Toppers


• Wilderness Gable Roof w/  
2 Tree Canopy Post Toppers

• Tree Canopy Post Topper



• Octagon Pinwheel Shade

• Hexagon Pinwheel Shade

Ages	Capacity	Use Zone	Fall Height	Actual Size	Timber Count	Elevated Activities
5-12	168	62'x56'	13'	50'x43'	51	18

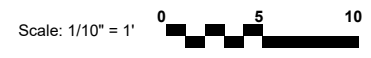


	Ground-Level Play Components on Accessible Route	Types of Ground Level Play Components on Accessible Route
Required	6	3
Provided	6	6

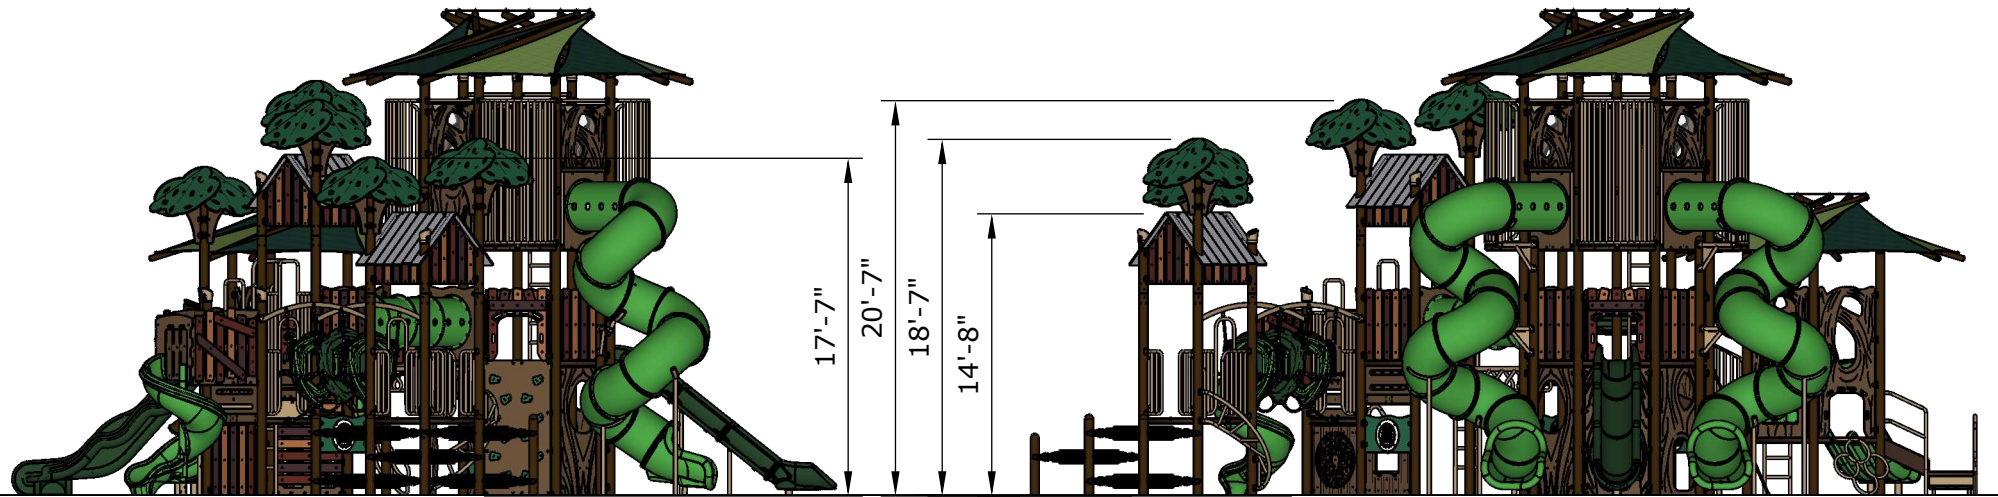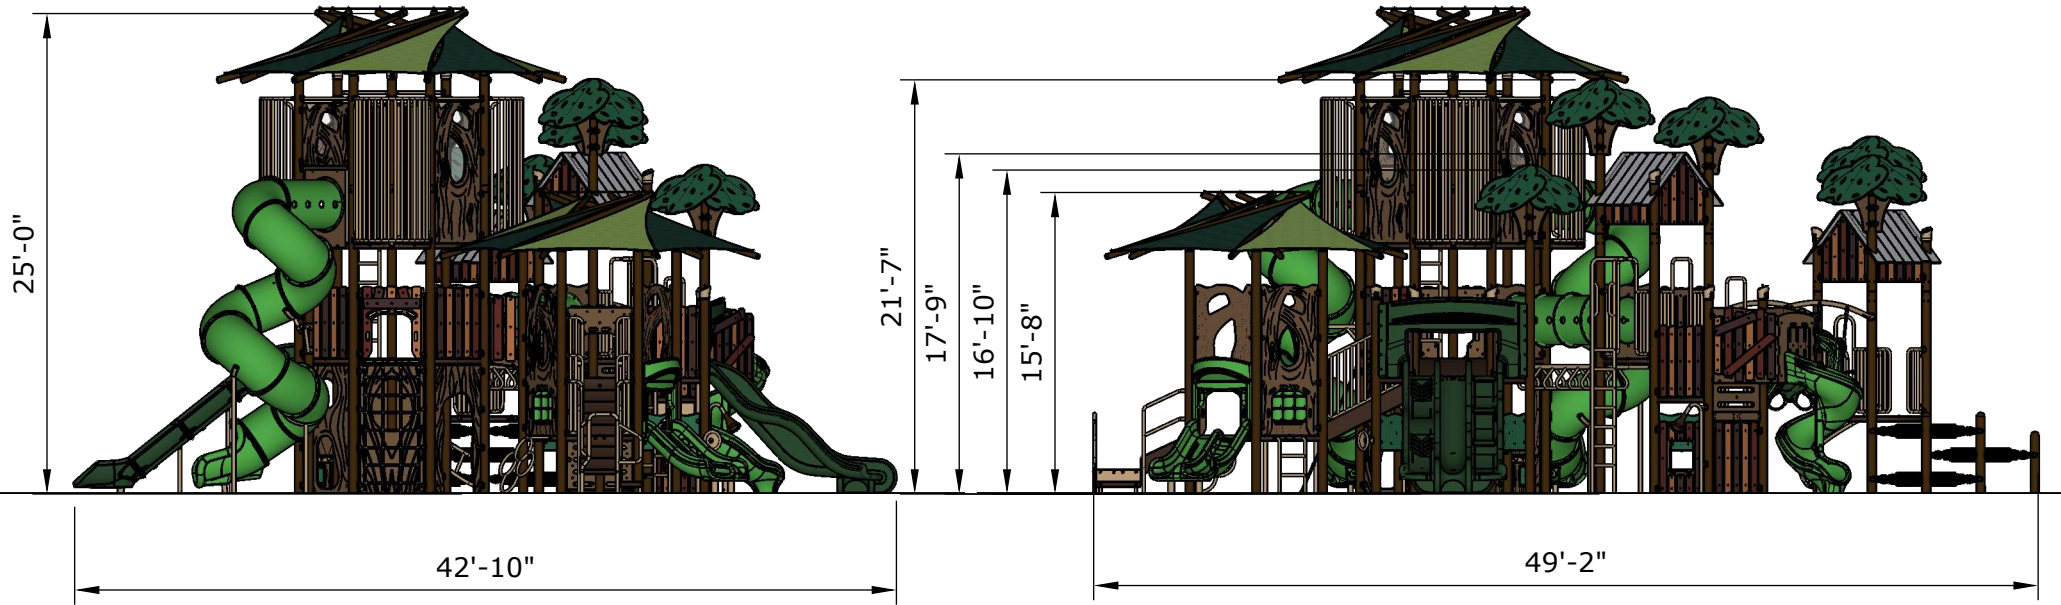

Ages	Capacity	Use Zone	Fall Height	Actual Size	Timber Count	Elevated Activities
5-12	168	62'x56'	13'	50'x43'	51	18

Scale: 1/10" = 1'

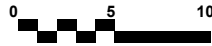

	Ground-Level Play Components on Accessible Route	Types of Ground Level Play Components on Accessible Route
Required	6	3
Provided	6	6

**Partner**

**Superior**<sup>®</sup>  
RECREATIONAL PRODUCTS  
A PLAYCORE Company

<https://srpplayground.com/>



srpplayground.com  
866-795-7545